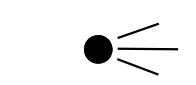


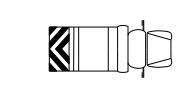

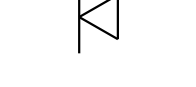
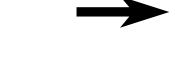

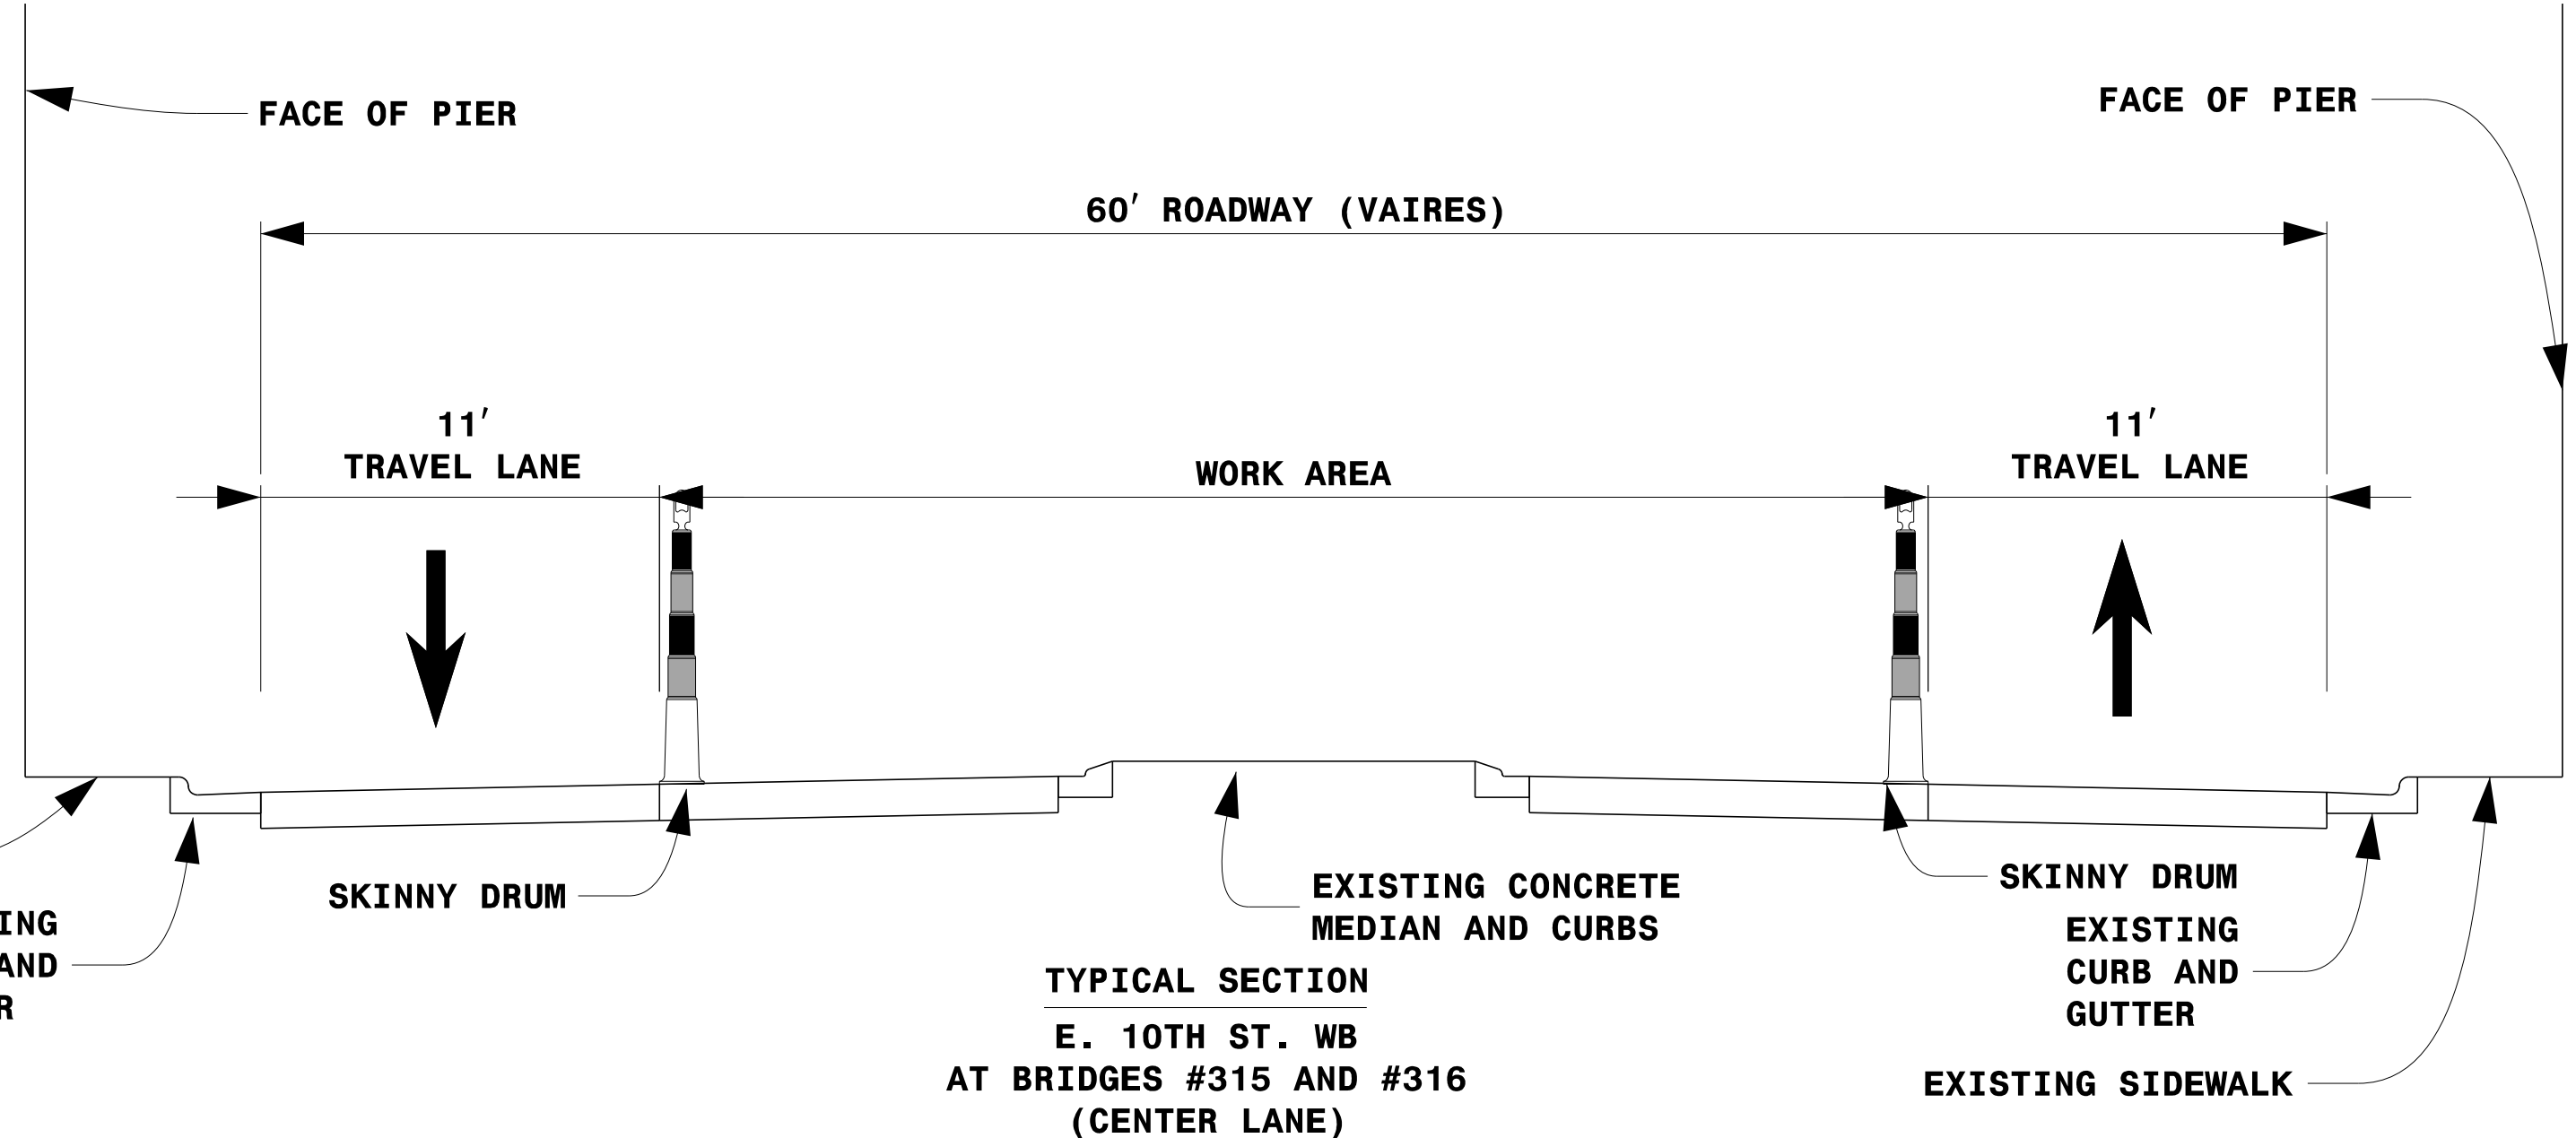
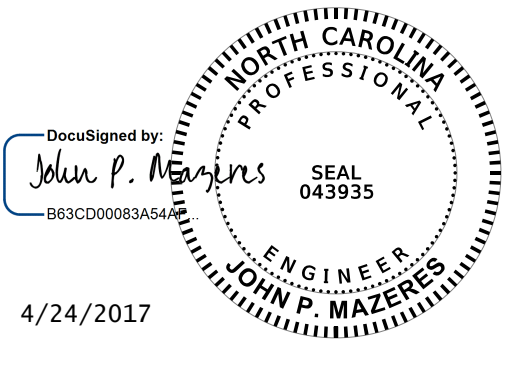
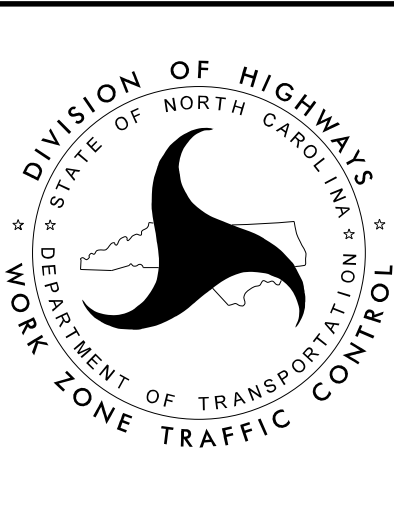
	TYPE III BARRICADES
	FLASHING ARROW PANEL
	FLASHING ARROW BOARD (TYPE C)
	FLASHING ARROW BOARD (TYPE C) (96" X 48" MIN.) "CAUTION MODE"
	TRUCK MOUNTED ATTENUATOR (TMA)
	SKINNY DRUM
	PORTABLE SIGN
	DIRECTION OF TRAFFIC FLOW
	WORK AREA

- NOTES:**
1. THIS DRAWING IS TO BE USED IN CONJUNCTION WITH RSD 1101.02 SHEET 3 OF 15, RSD 1101.02 SHEET 8 OF 15, TMP-45 (OFFSITE DETOUR 10TH AND 11TH STREETS) AND TMP-46 (OFFSITE DETOUR 10TH AND 12TH STREETS).
  2. FOR ADDITIONAL INFO, SEE RSD 1101.02 SHEET 1 OF 15.



DocuSigned by:  
  
 4/24/2017

**DOCUMENT NOT CONSIDERED FINAL  
 UNLESS ALL SIGNATURES COMPLETED**



**LANE CLOSURE DETAIL  
 E. 10TH ST.  
 WB CENTER LANE  
 POSTED SPEED: 35 MPH**

4/24/2017  
 Z:\Raleigh\Production\TIP I-5746AB\TrafficControl\TCP\200\_08\_I5746AB\_TMP64\_10TH\_CL.dgn  
 User:jmazer