



STATE OF NORTH CAROLINA
DEPT. OF TRANSPORTATION
DIVISION OF HIGHWAYS
RALEIGH, N.C.

STATE OF NORTH CAROLINA
DEPT. OF TRANSPORTATION
DIVISION OF HIGHWAYS
RALEIGH, N.C.

ROUTE SPLIT WITH DEDICATED LANES

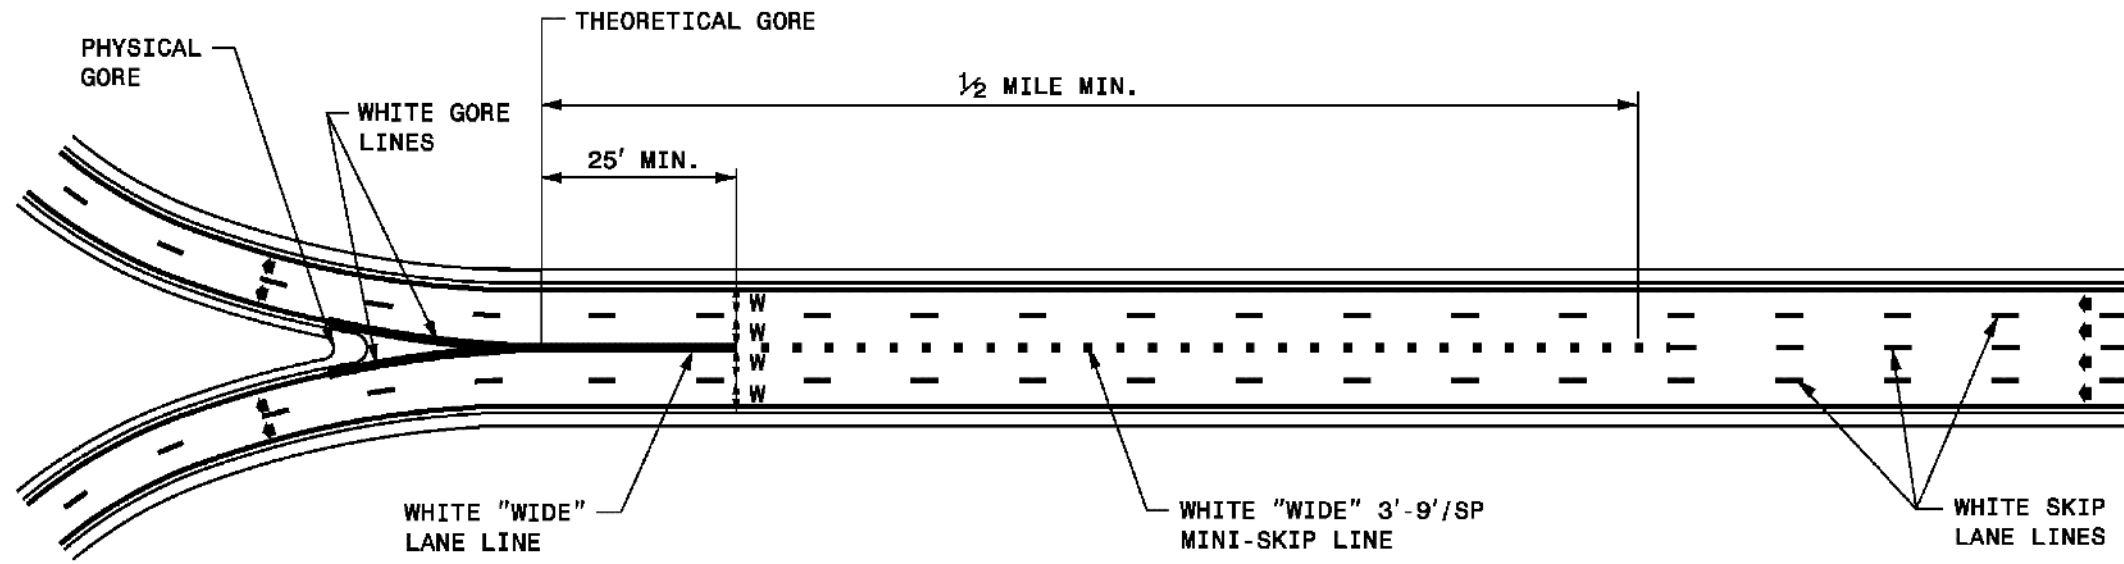

AUXILIARY LANE 2 MILES OR LESS IN LENGTH BETWEEN RAMPS

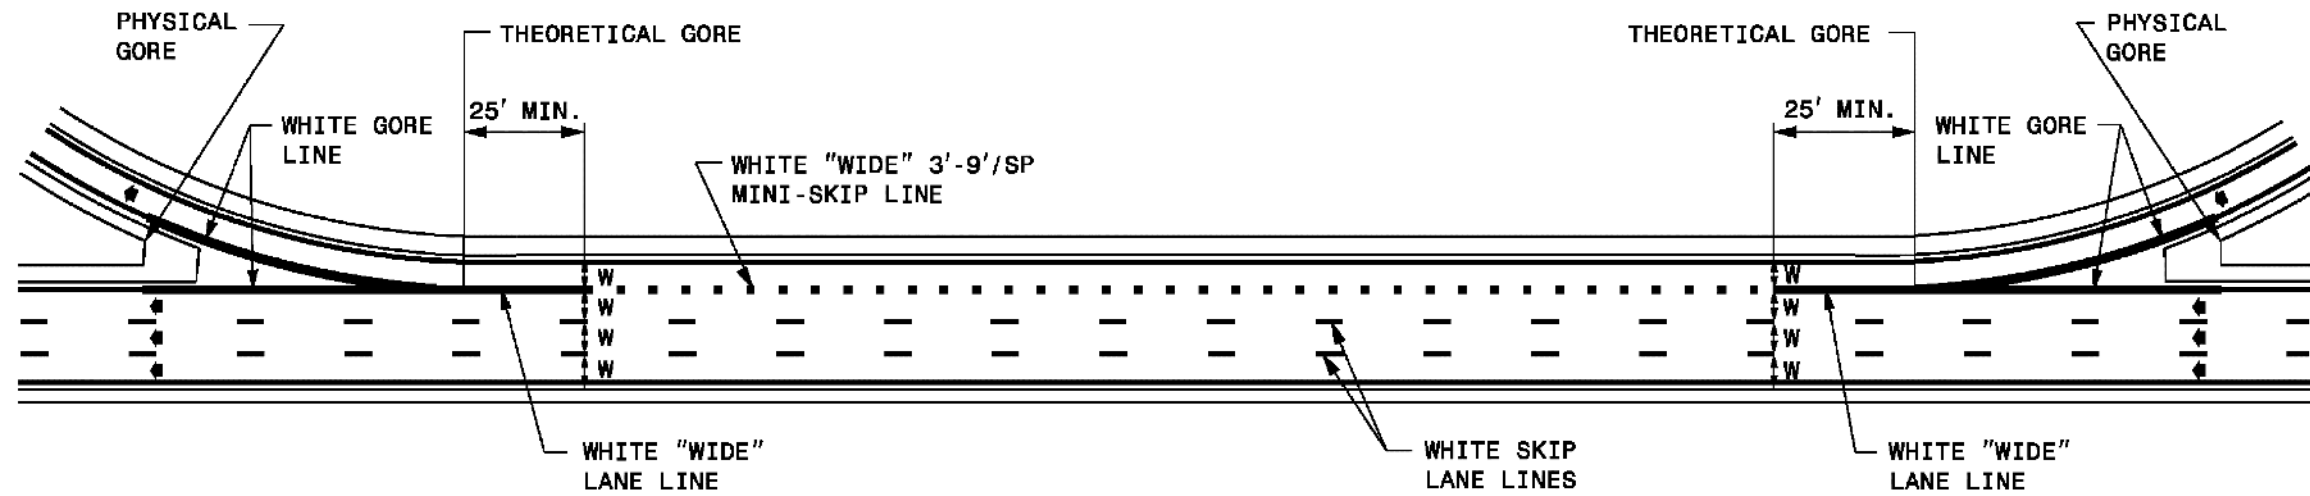

GENERAL NOTES:

1. USE THE GUIDANCE SHOWN ON THE FOLLOWING DETAILS IN CONJUNCTION WITH THE EXIT RAMP GUIDANCE SHOWN ON ROADWAY STANDARD DRAWING 1205.03.
2. LANE LINES INDICATED AS "WIDE" SHALL BE AT LEAST TWICE THE WIDTH OF THE NORMAL LINE.
3. GORE LINES SHALL BE TWICE THE WIDTH OF THE NORMAL LINE.

LEGEND	
W	= WIDTH OF TRAVEL LANE
◆	DIRECTION OF TRAFFIC FLOW
↶ ONLY	PAVEMENT MARKING SYMBOLS & CHARACTERS

ENGLISH STANDARD DRAWING FOR
PAVEMENT MARKINGS
LANE DROPS

ENGLISH STANDARD DRAWING FOR
PAVEMENT MARKINGS
LANE DROPS