




5/3/2017 8:16:55 AM G:\Projects\1008.2016.NC DOT Bridge Rehabilitation Projects\Final\DCN\Revised Plans_042617\400_005_I5746A_I5746B_SMU_L0C1.dgn I-5746_PDF_FULL.pltcfgr I-5746_STR_REHAB.TBL

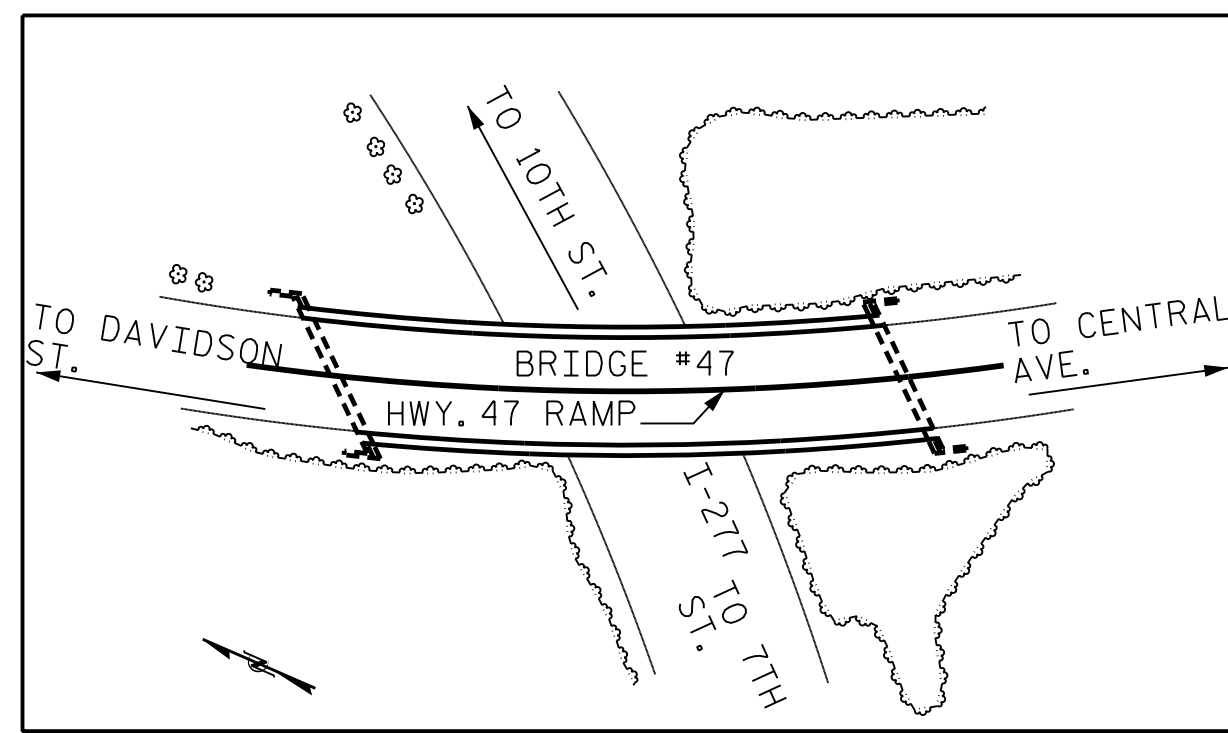


BRIDGE #47

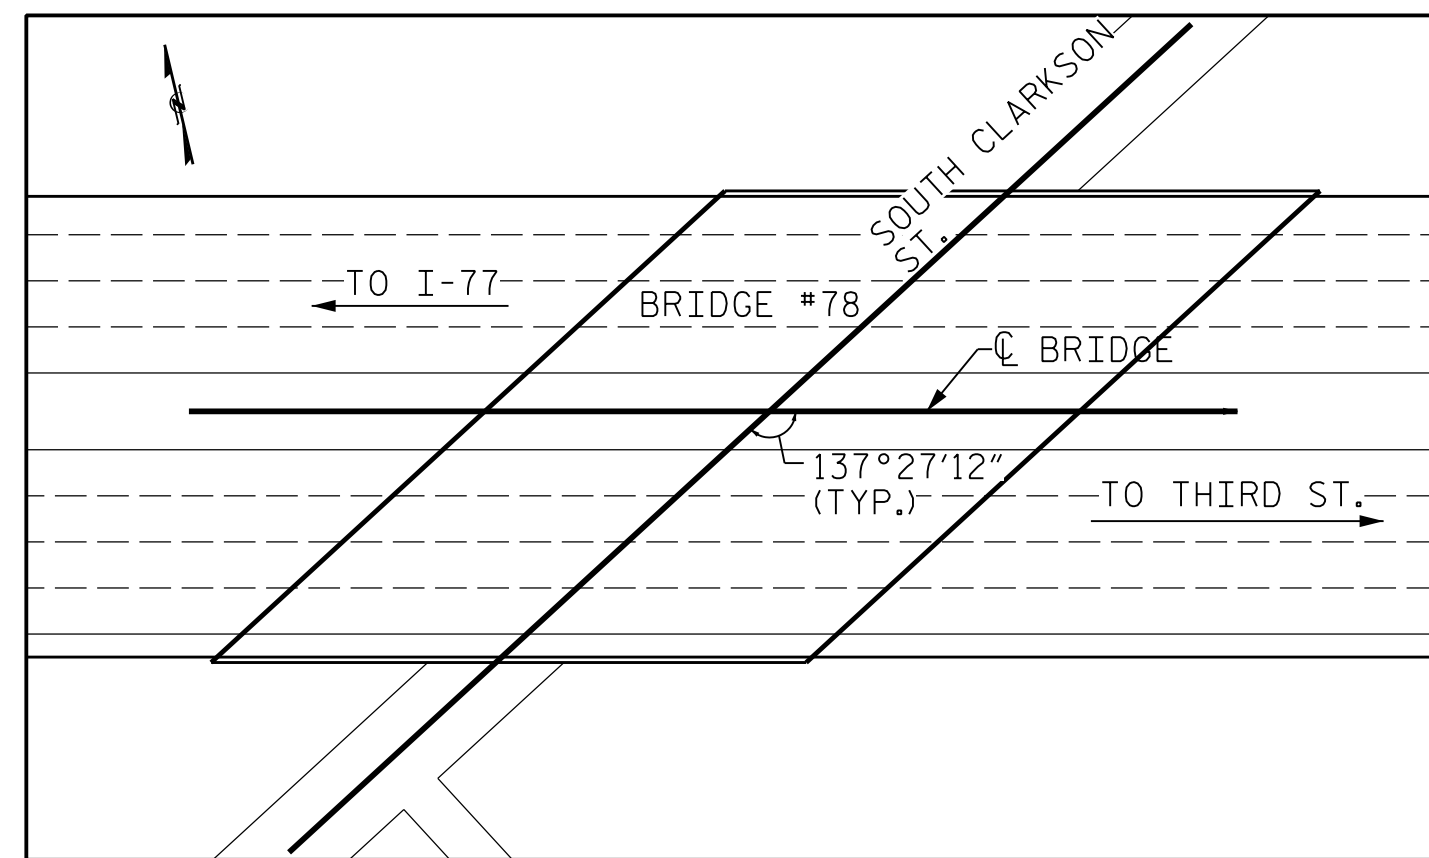


BRIDGE #78

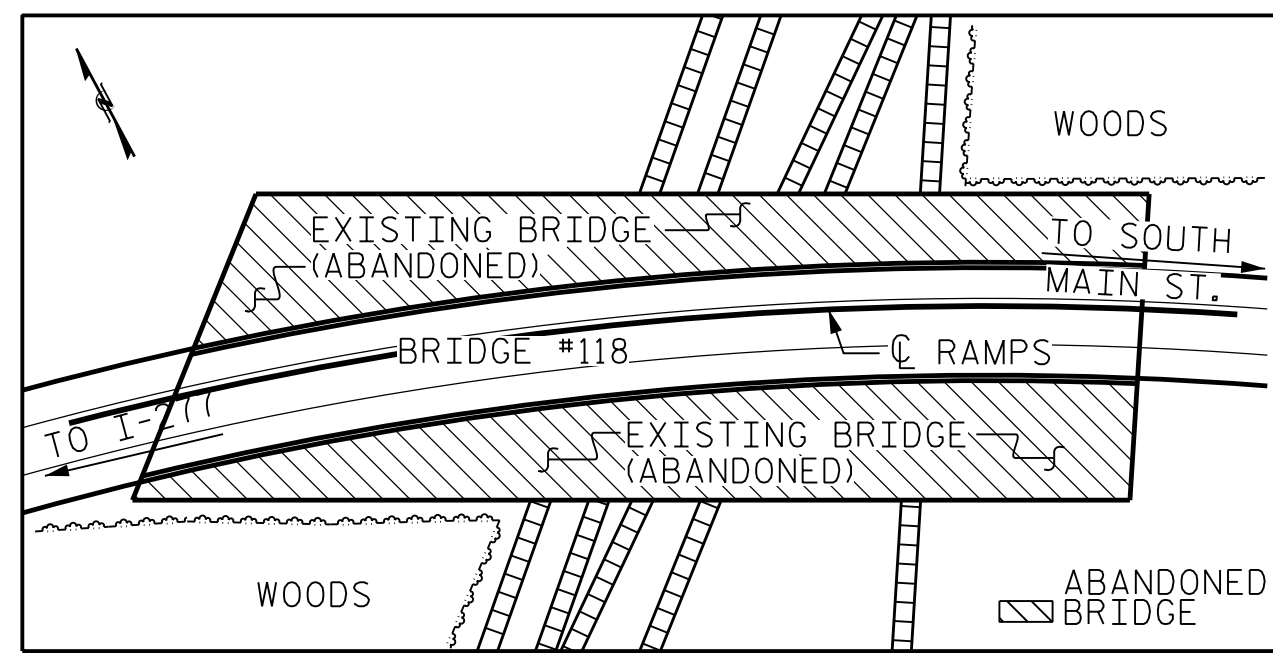


BRIDGE #118

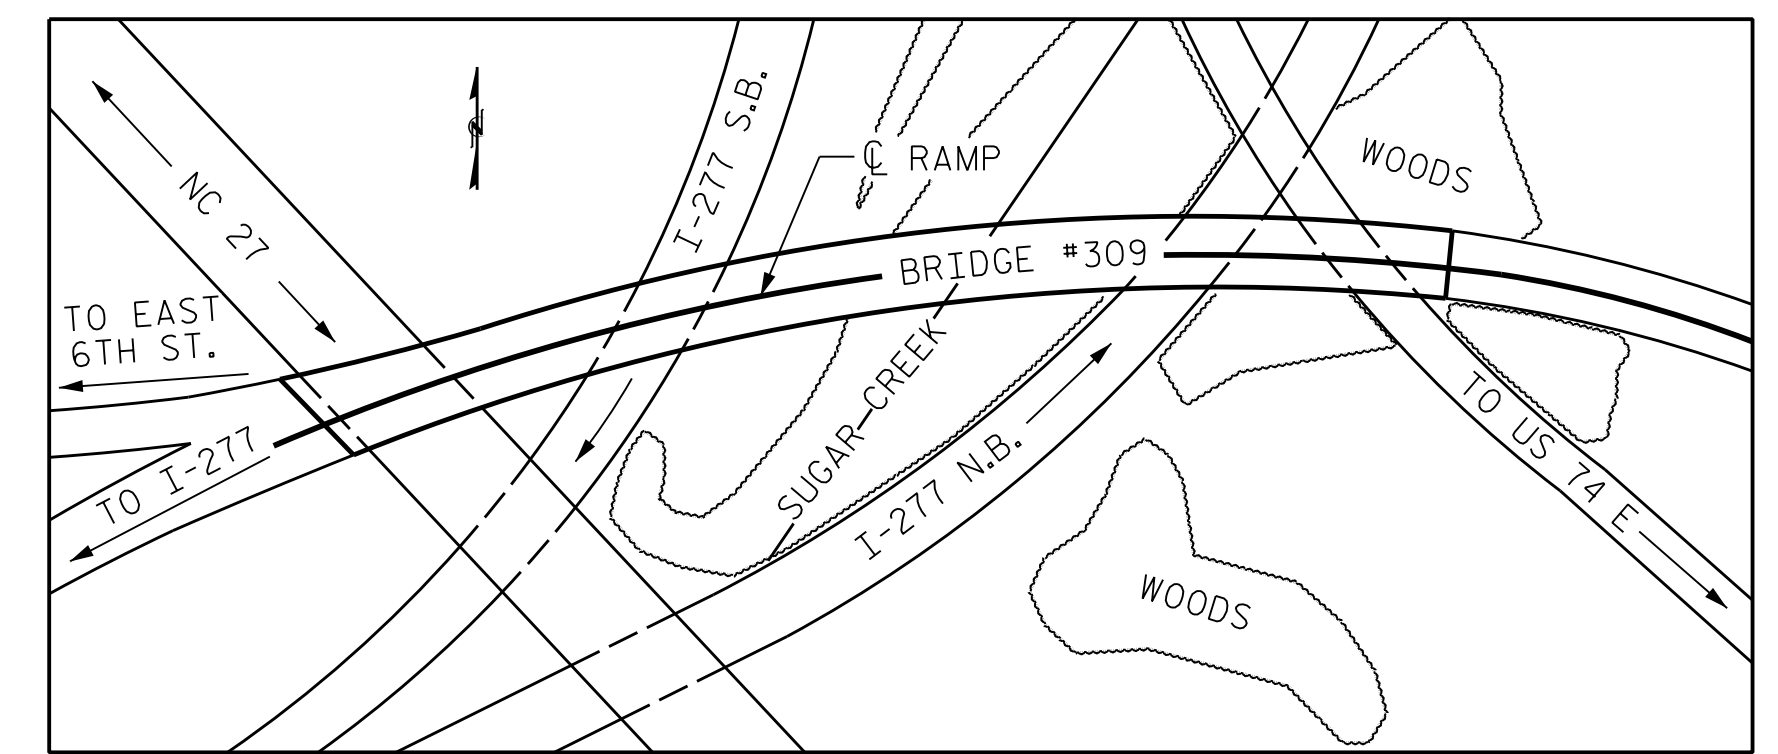


BRIDGE #309

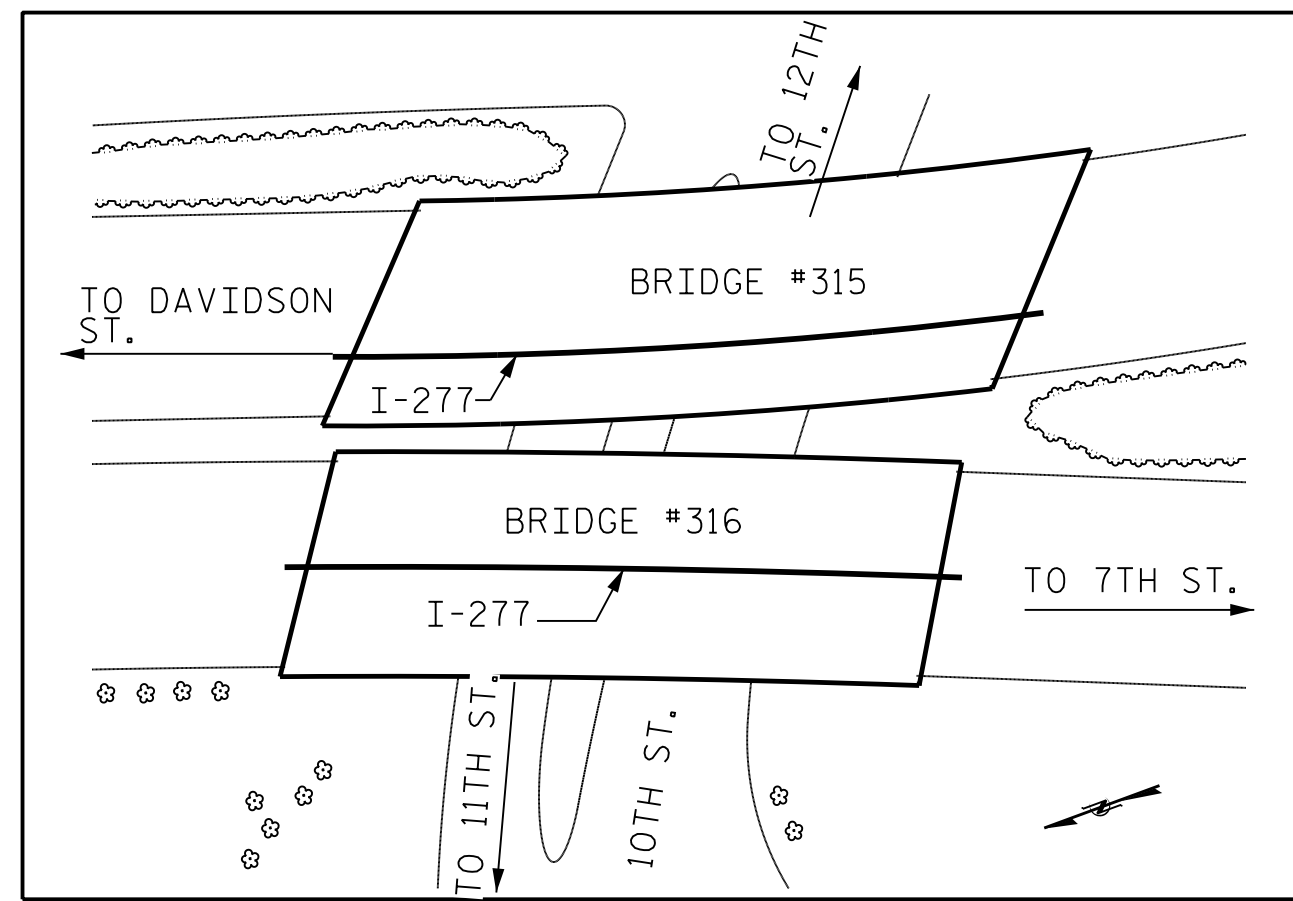


BRIDGE #315 AND #316

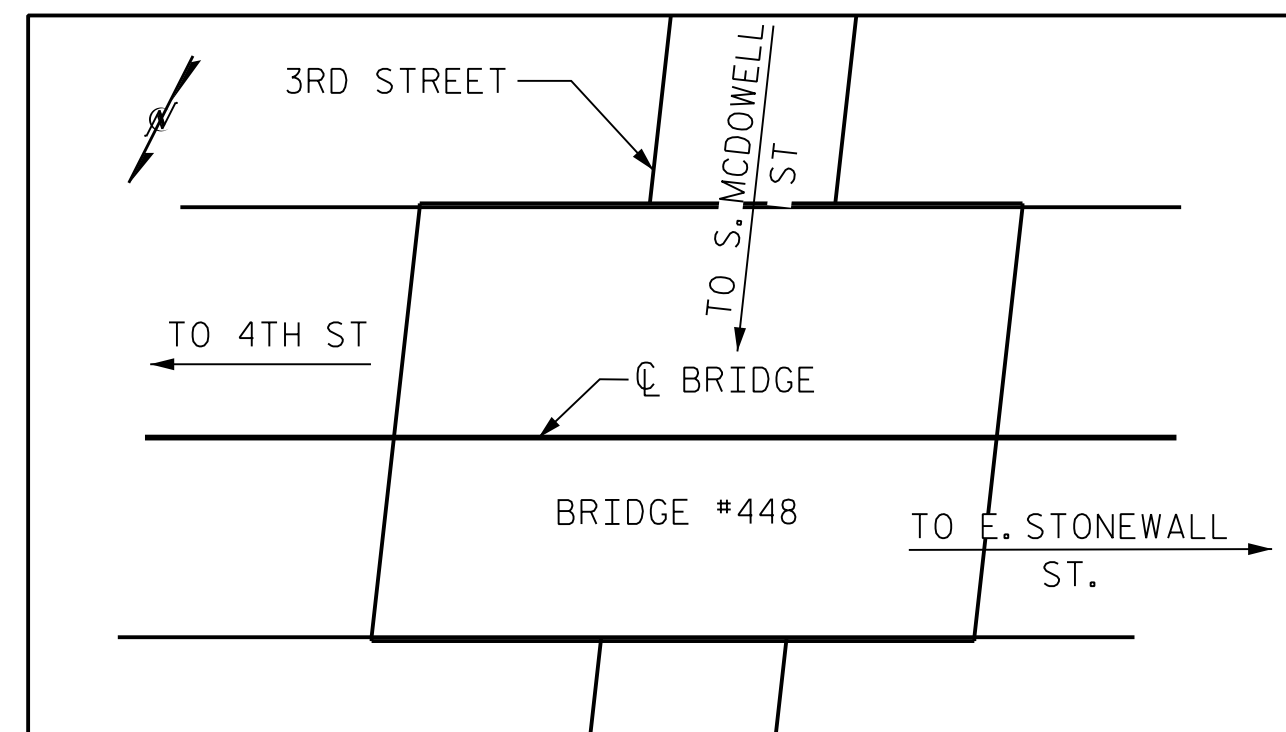


BRIDGE #448

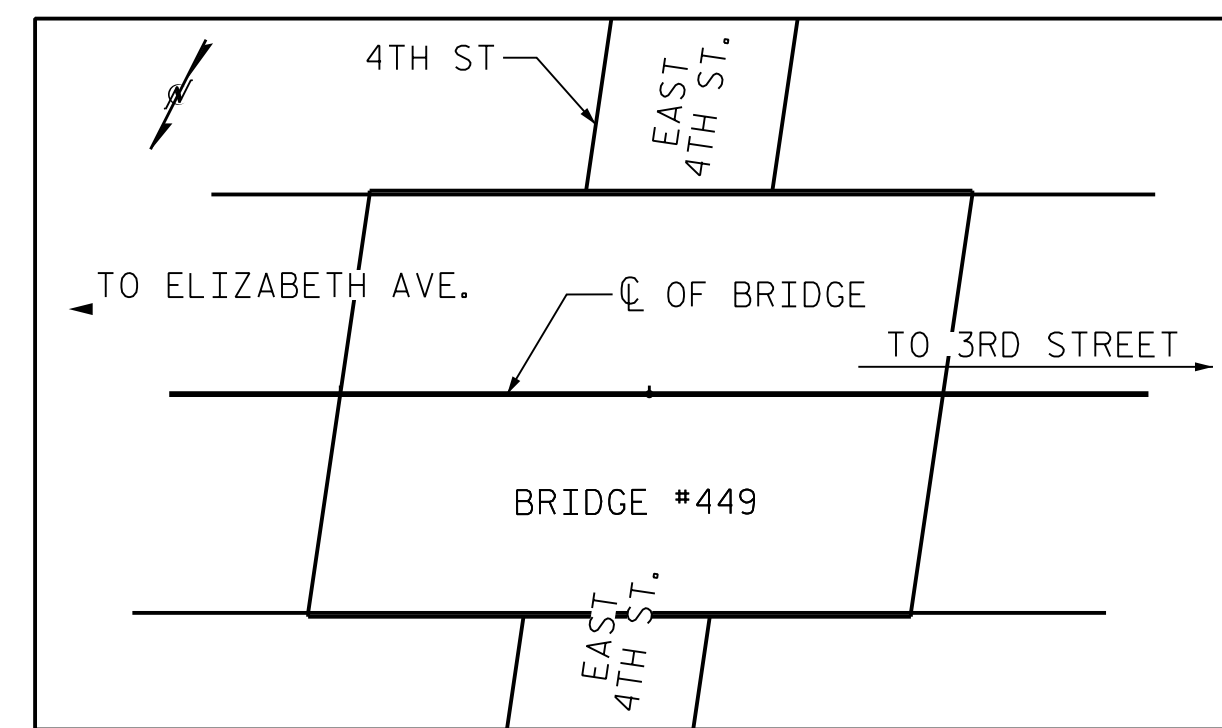


BRIDGE #449

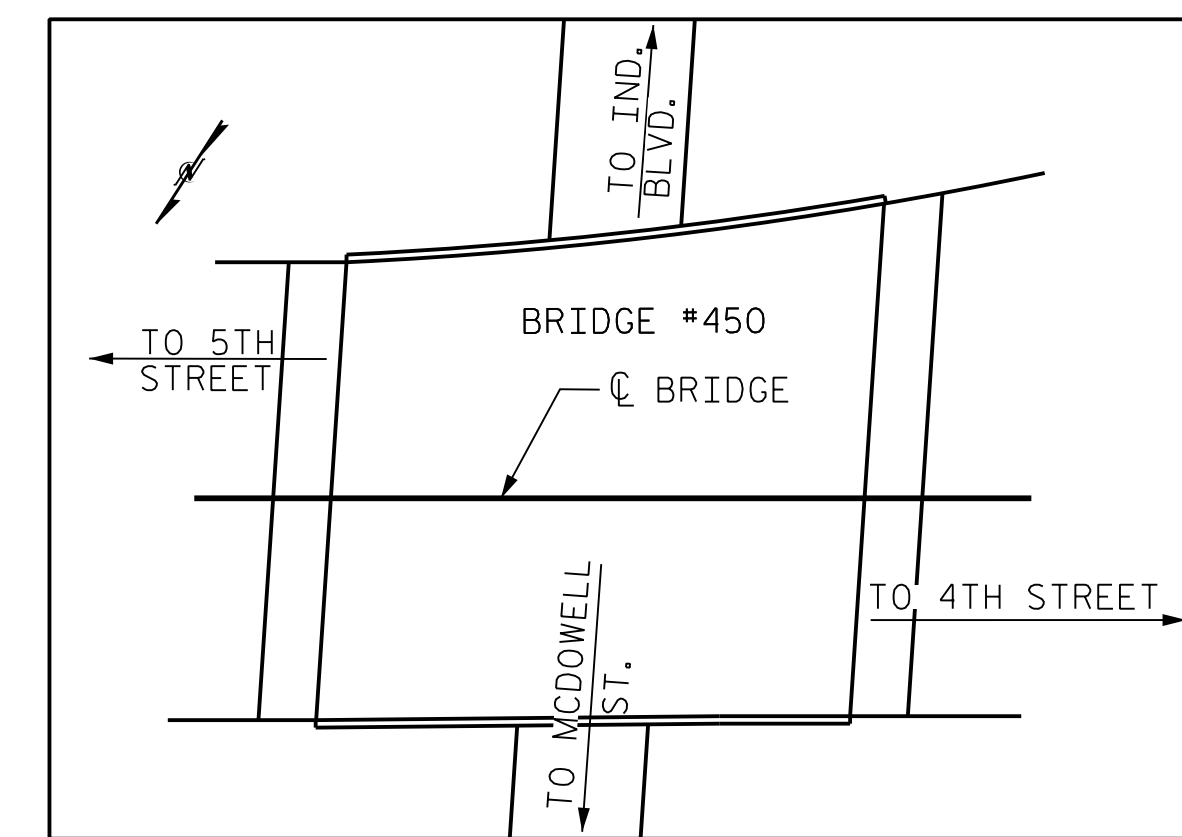


BRIDGE #450

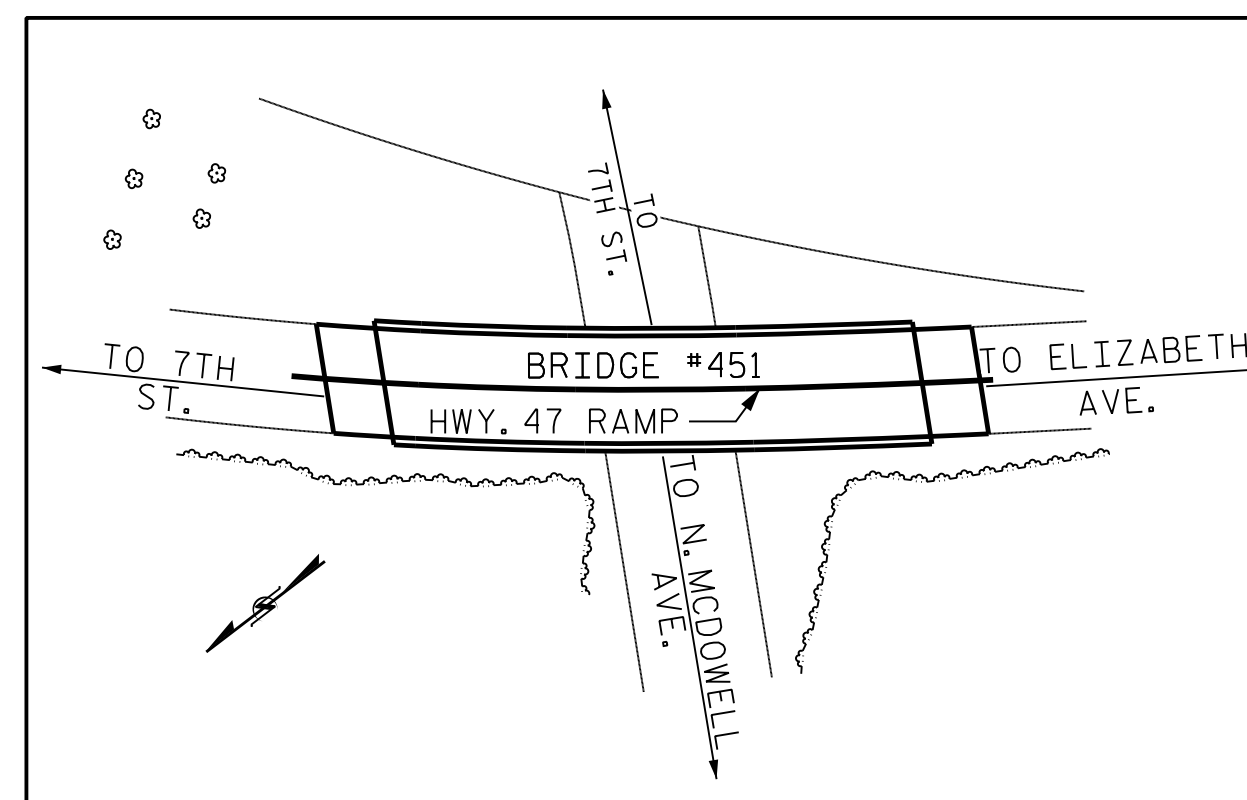


BRIDGE #451

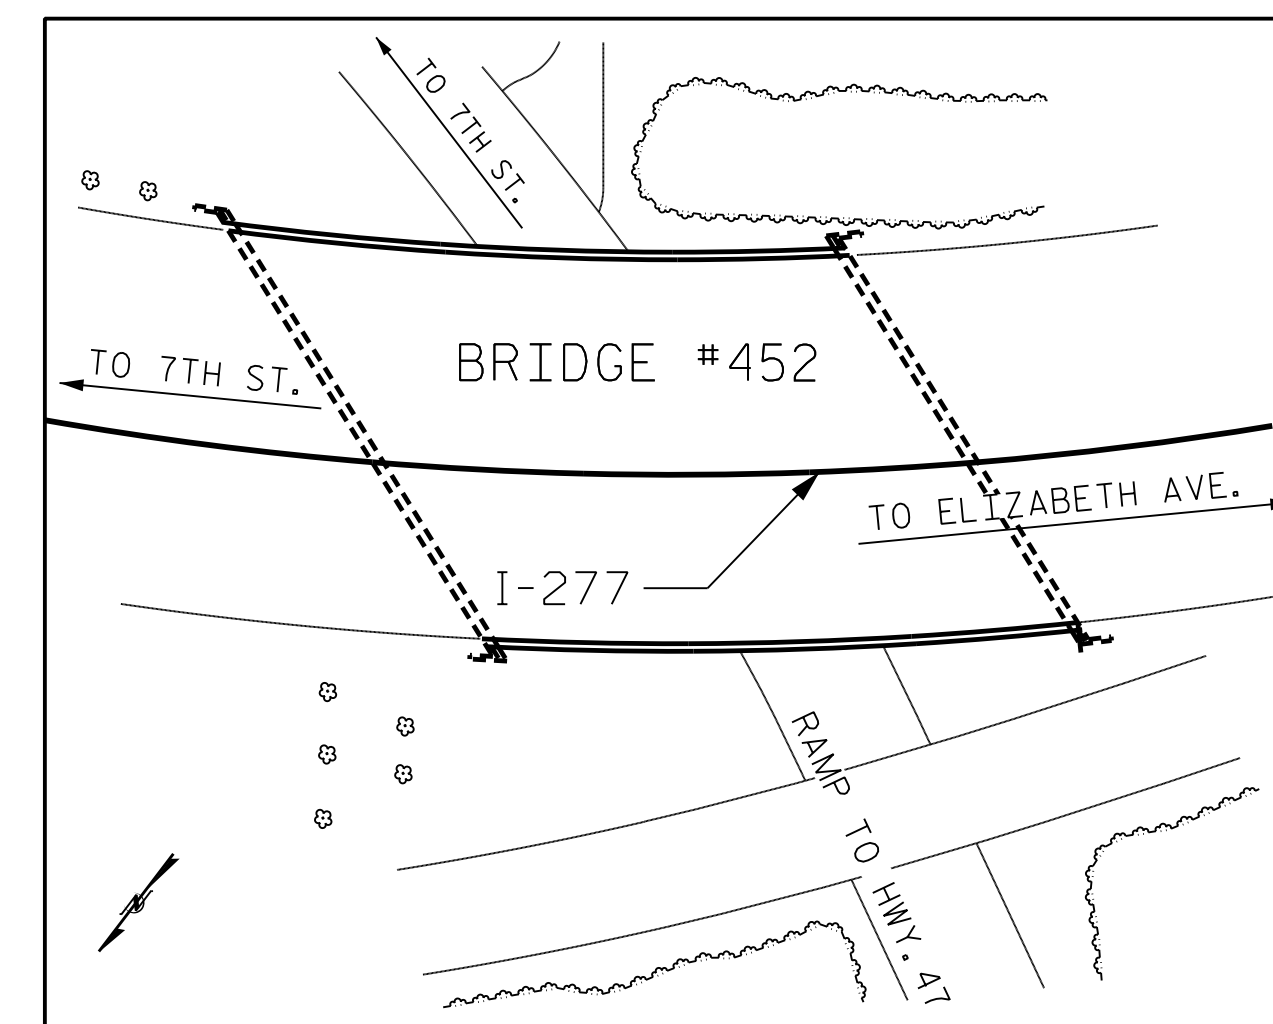

BRIDGE #452

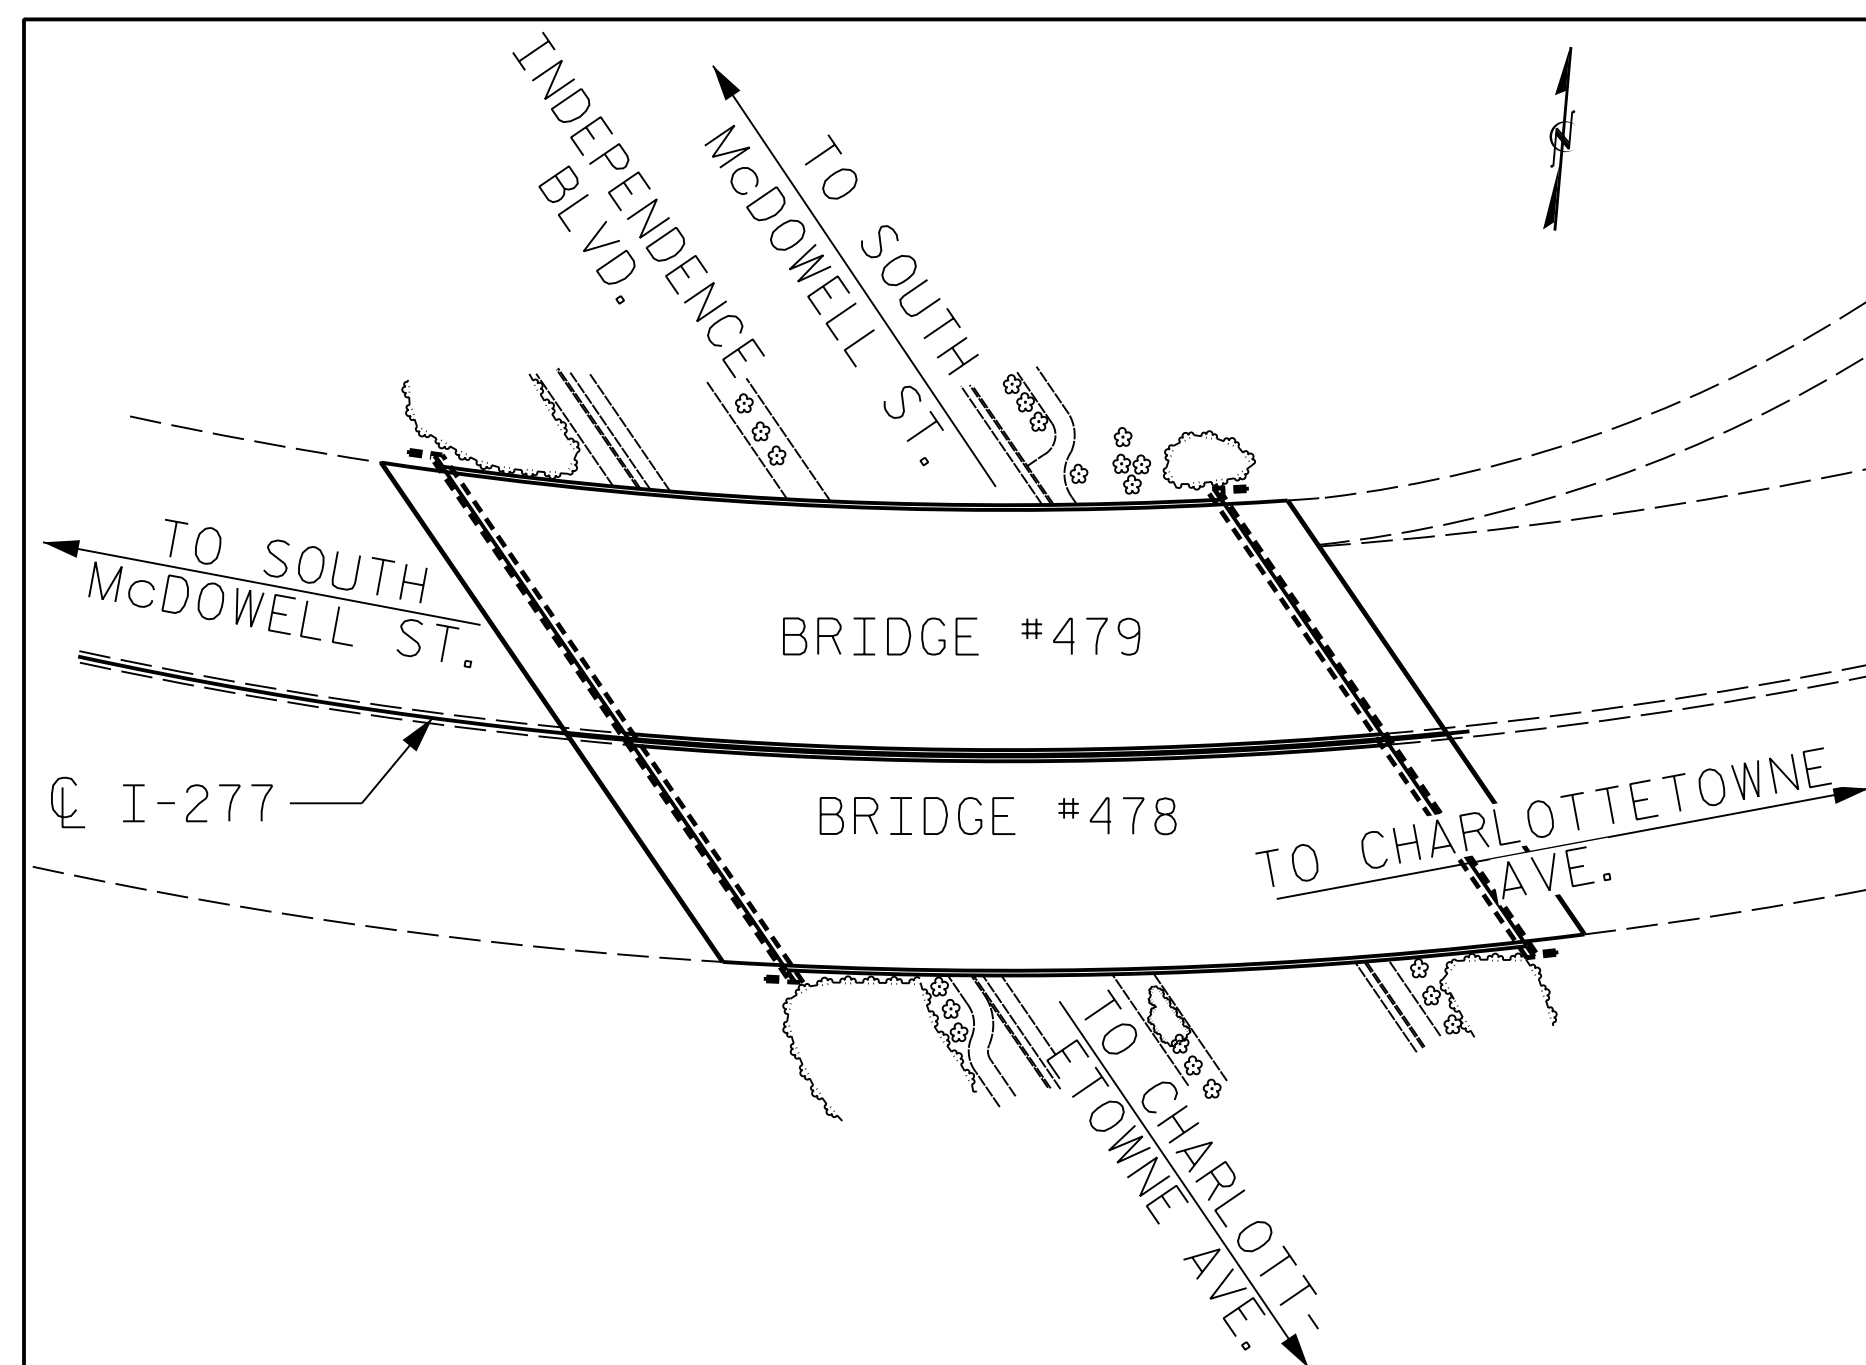

BRIDGE #478 AND #479

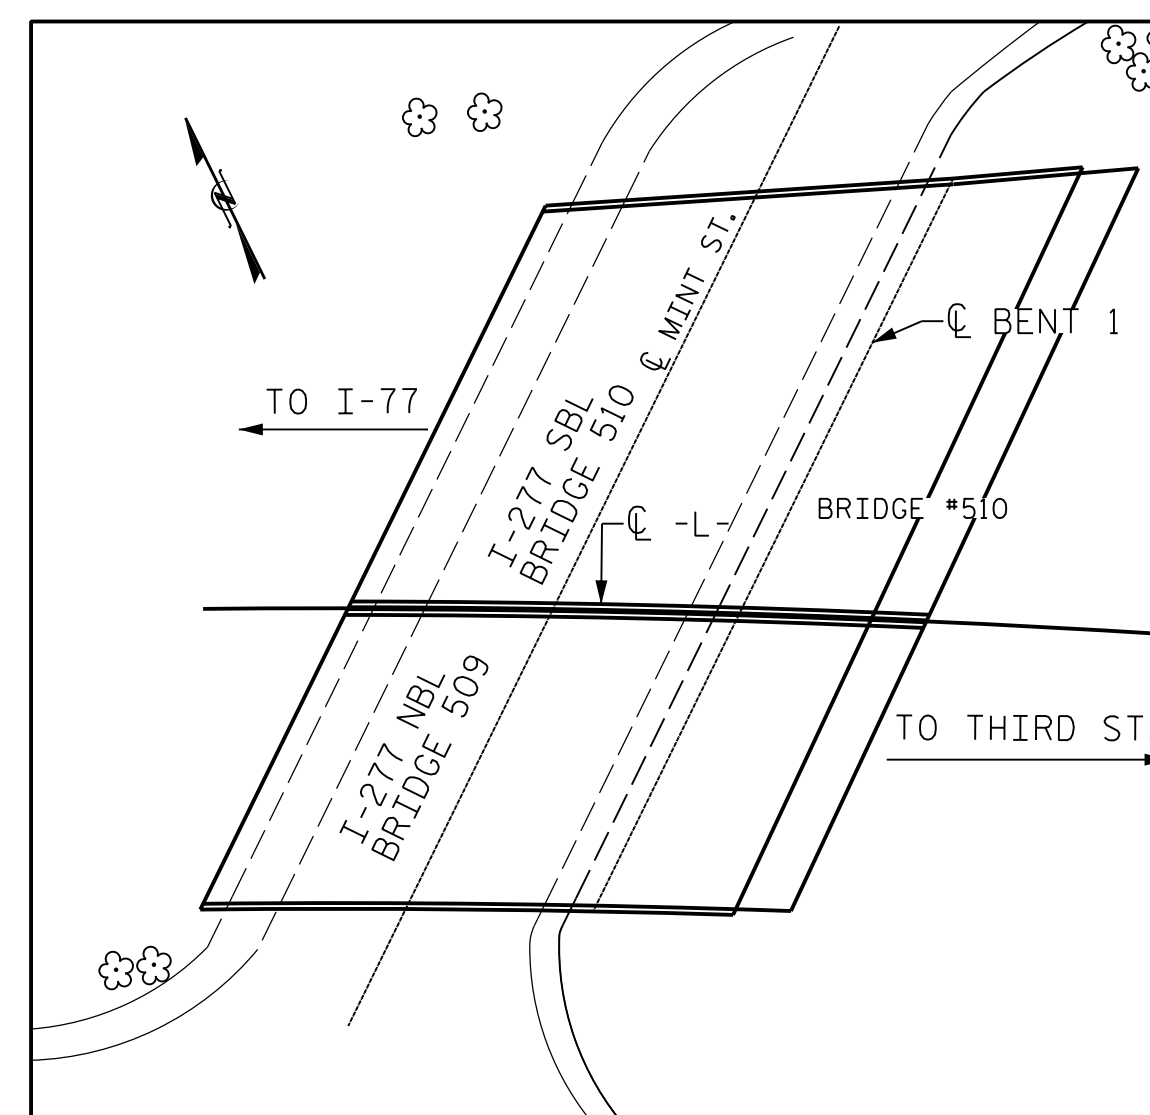

BRIDGE #509 & #510

PROJECT NO. I-5746A/I-5746B
MECKLENBURG COUNTY
BRIDGE NO. _____

DOCUMENT NOT CONSIDERED FINAL
UNLESS ALL SIGNATURES COMPLETED

SHEET 1 OF 2

DocuSigned by:

 Louis Berger
 Prepared by:
 LOUIS BERGER
 1001 Wade Avenue, Suite 400
 Raleigh, NC 27605-3322
 NC COA No. F-0840

STATE OF NORTH CAROLINA DEPARTMENT OF TRANSPORTATION RALEIGH					
BRIDGE LOCATION SKETCHES					
REVISIONS					
NO.	BY:	DATE:	NO.	BY:	DATE:
1			3		
2			4		

SHEET NO. 1B
TOTAL SHEETS 196

DRAWN BY : M. HOGAN	DATE : 1-17
CHECKED BY : F. ASEFNIA	DATE : 1-17
DESIGN ENGINEER OF RECORD : F. ASEFNIA	DATE : 1-17