
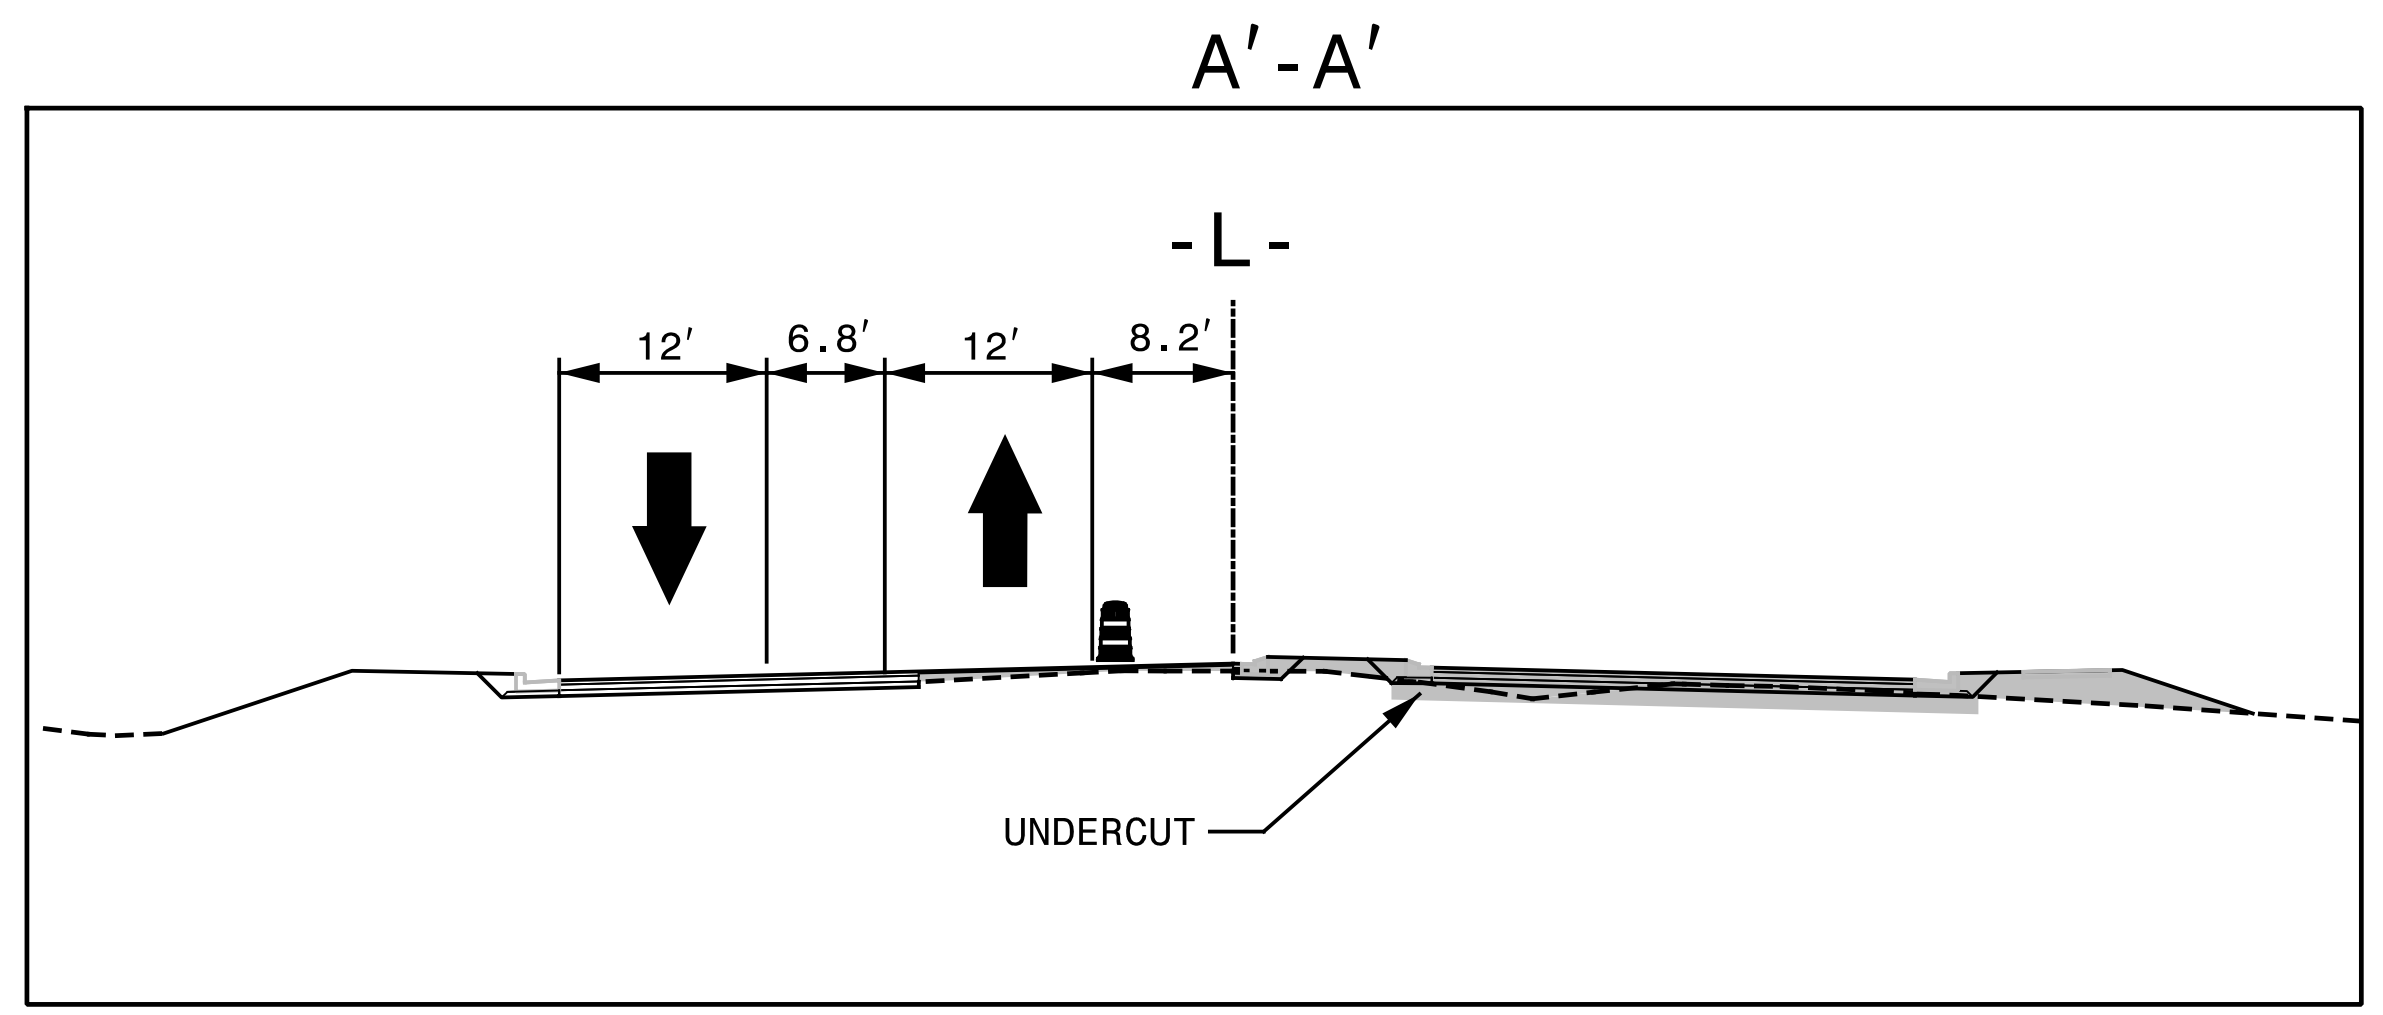
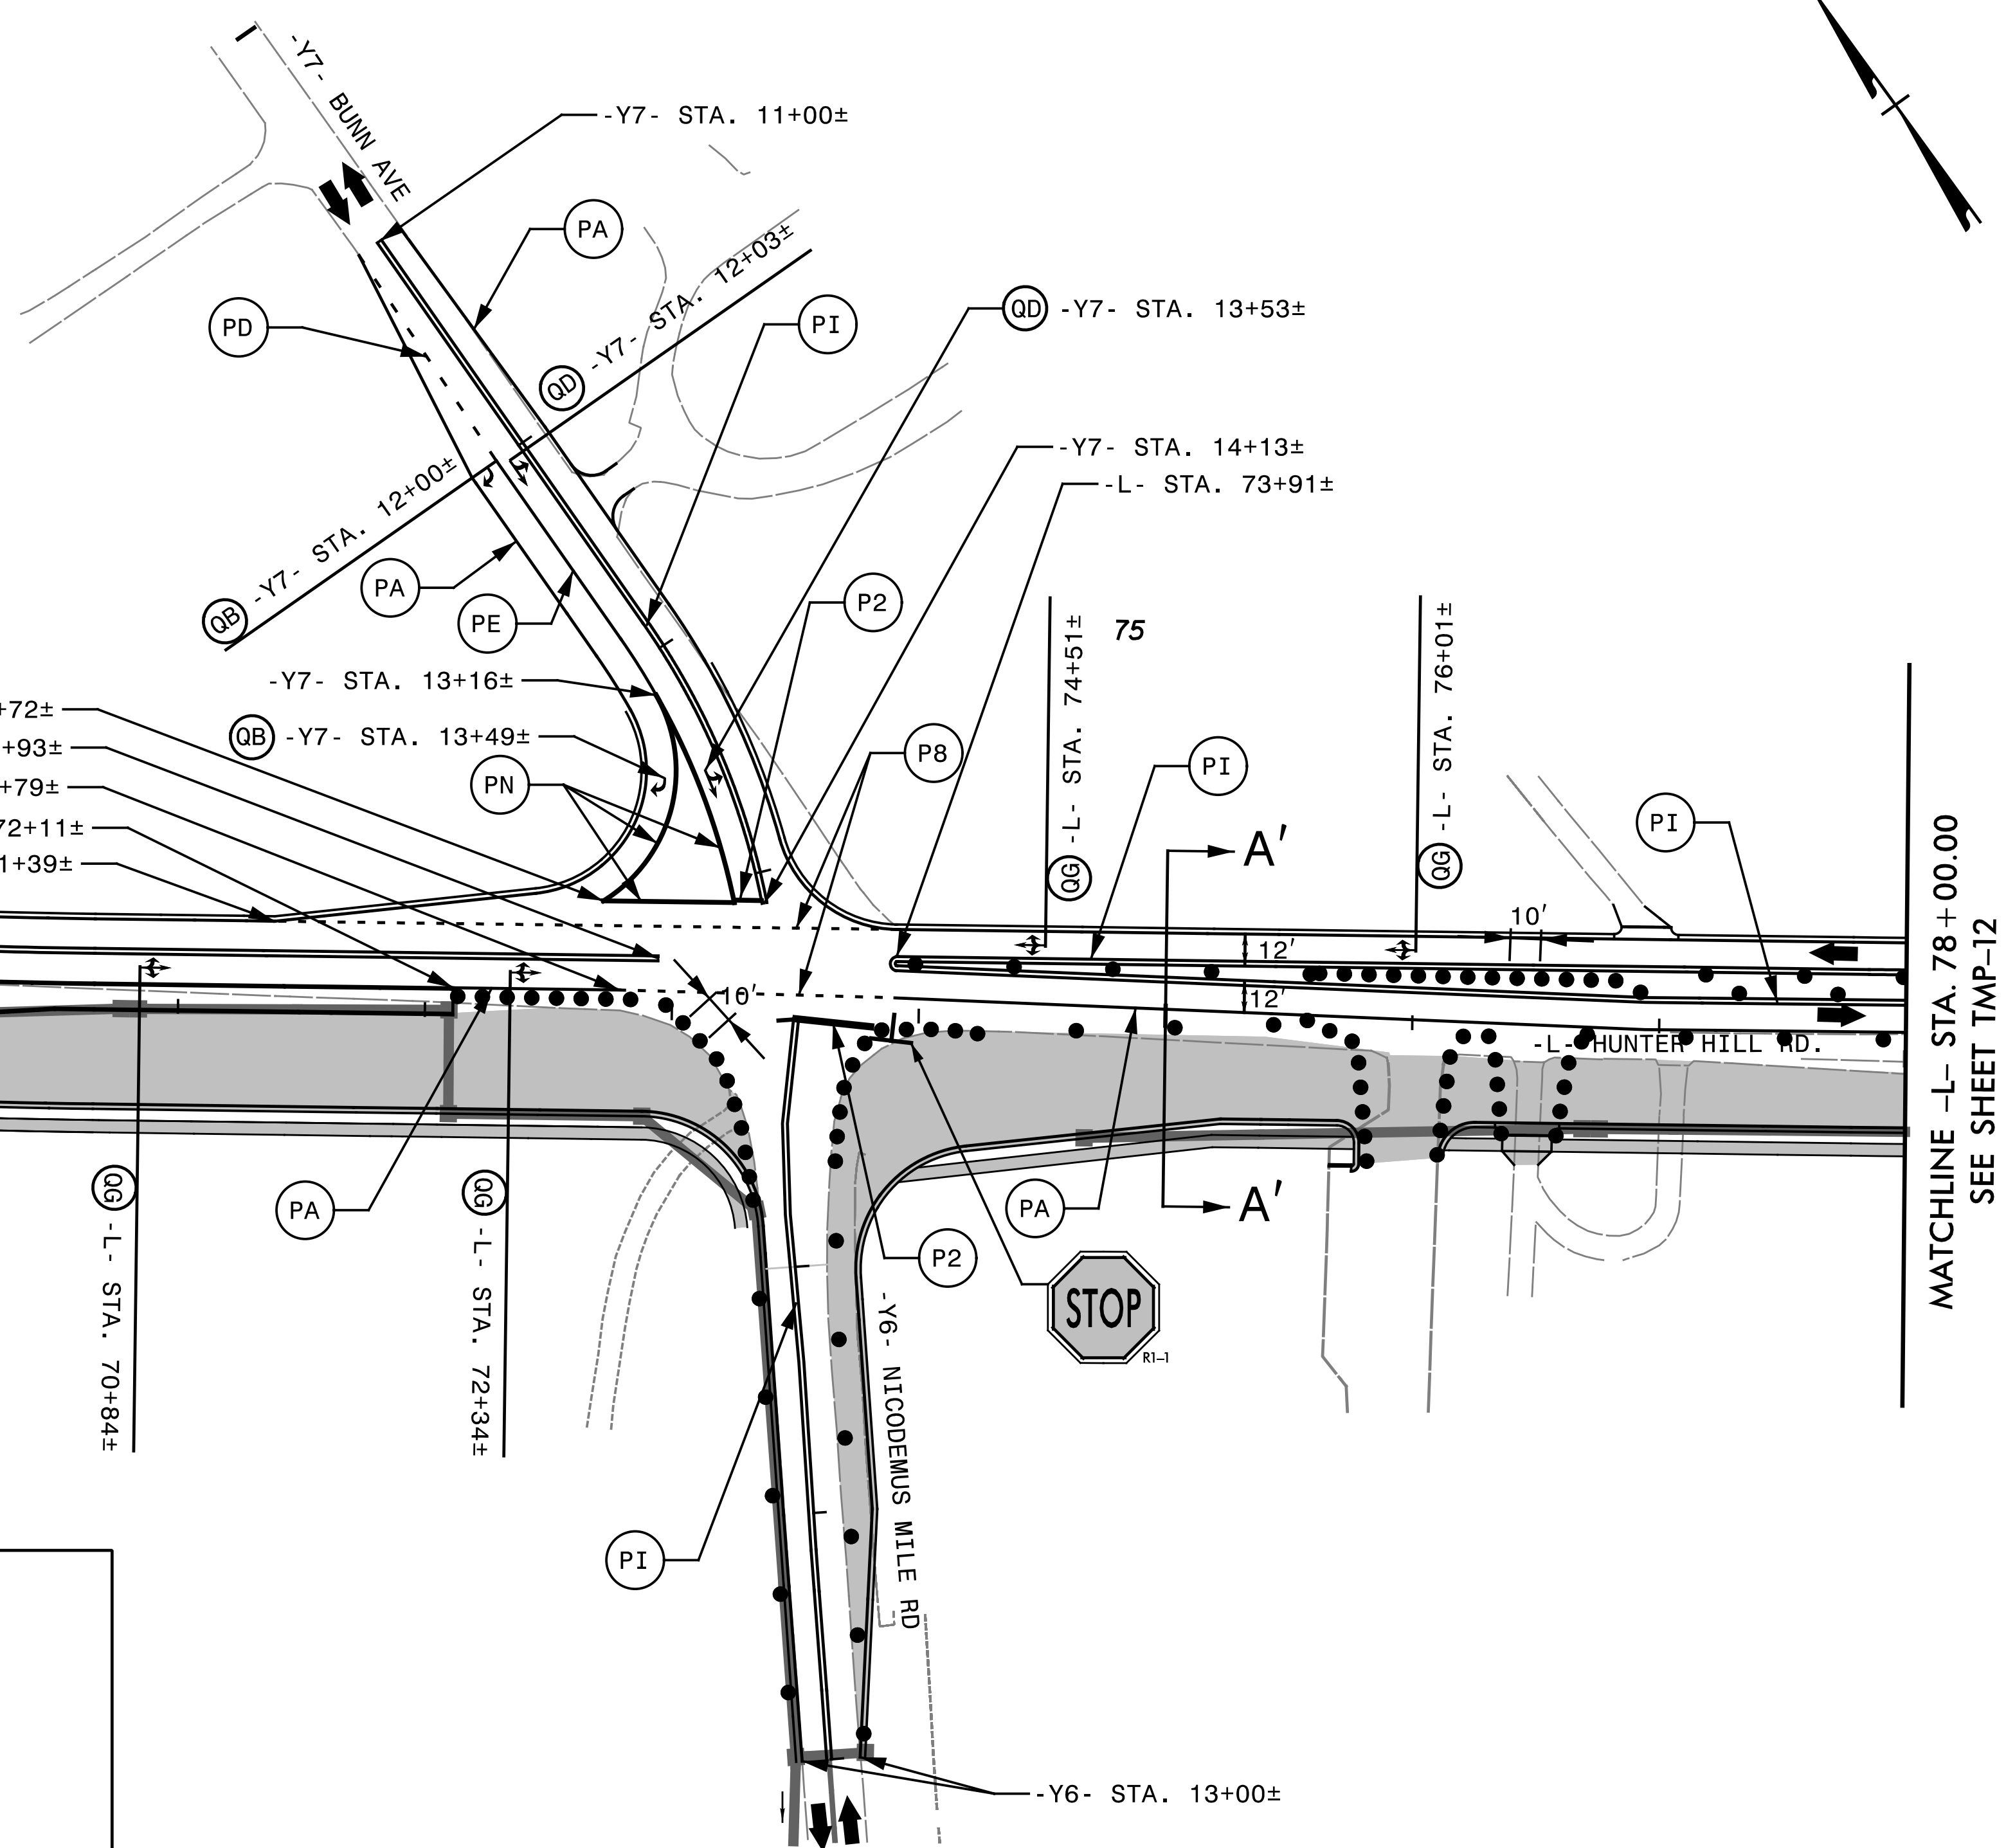
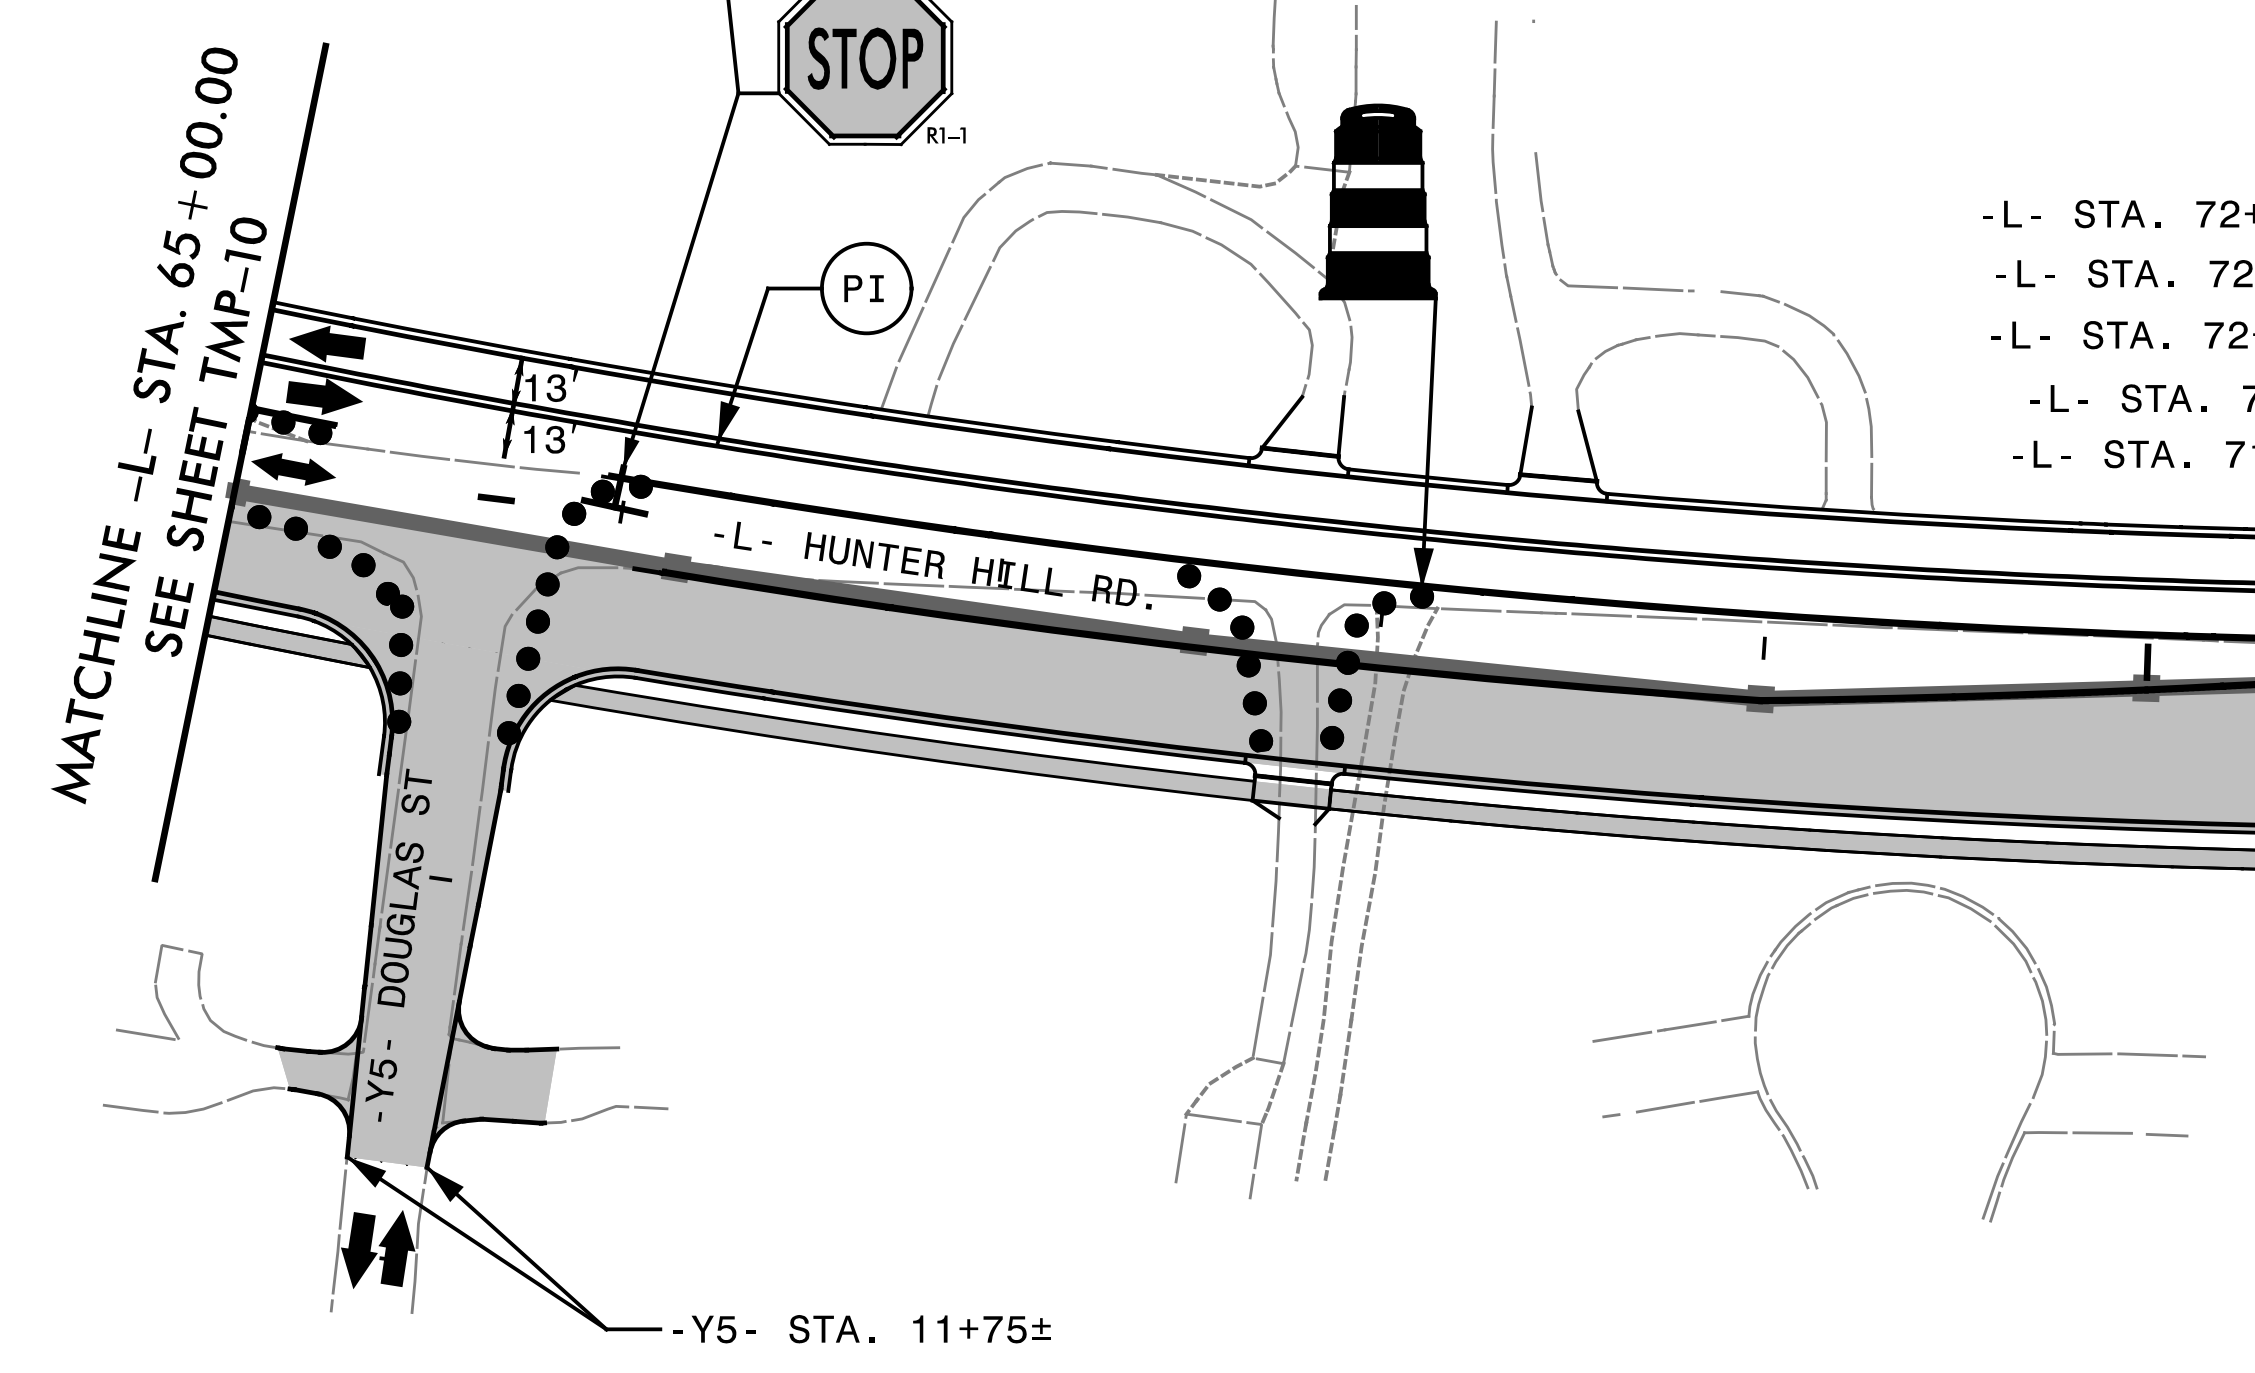


PHASE II, STEP 2

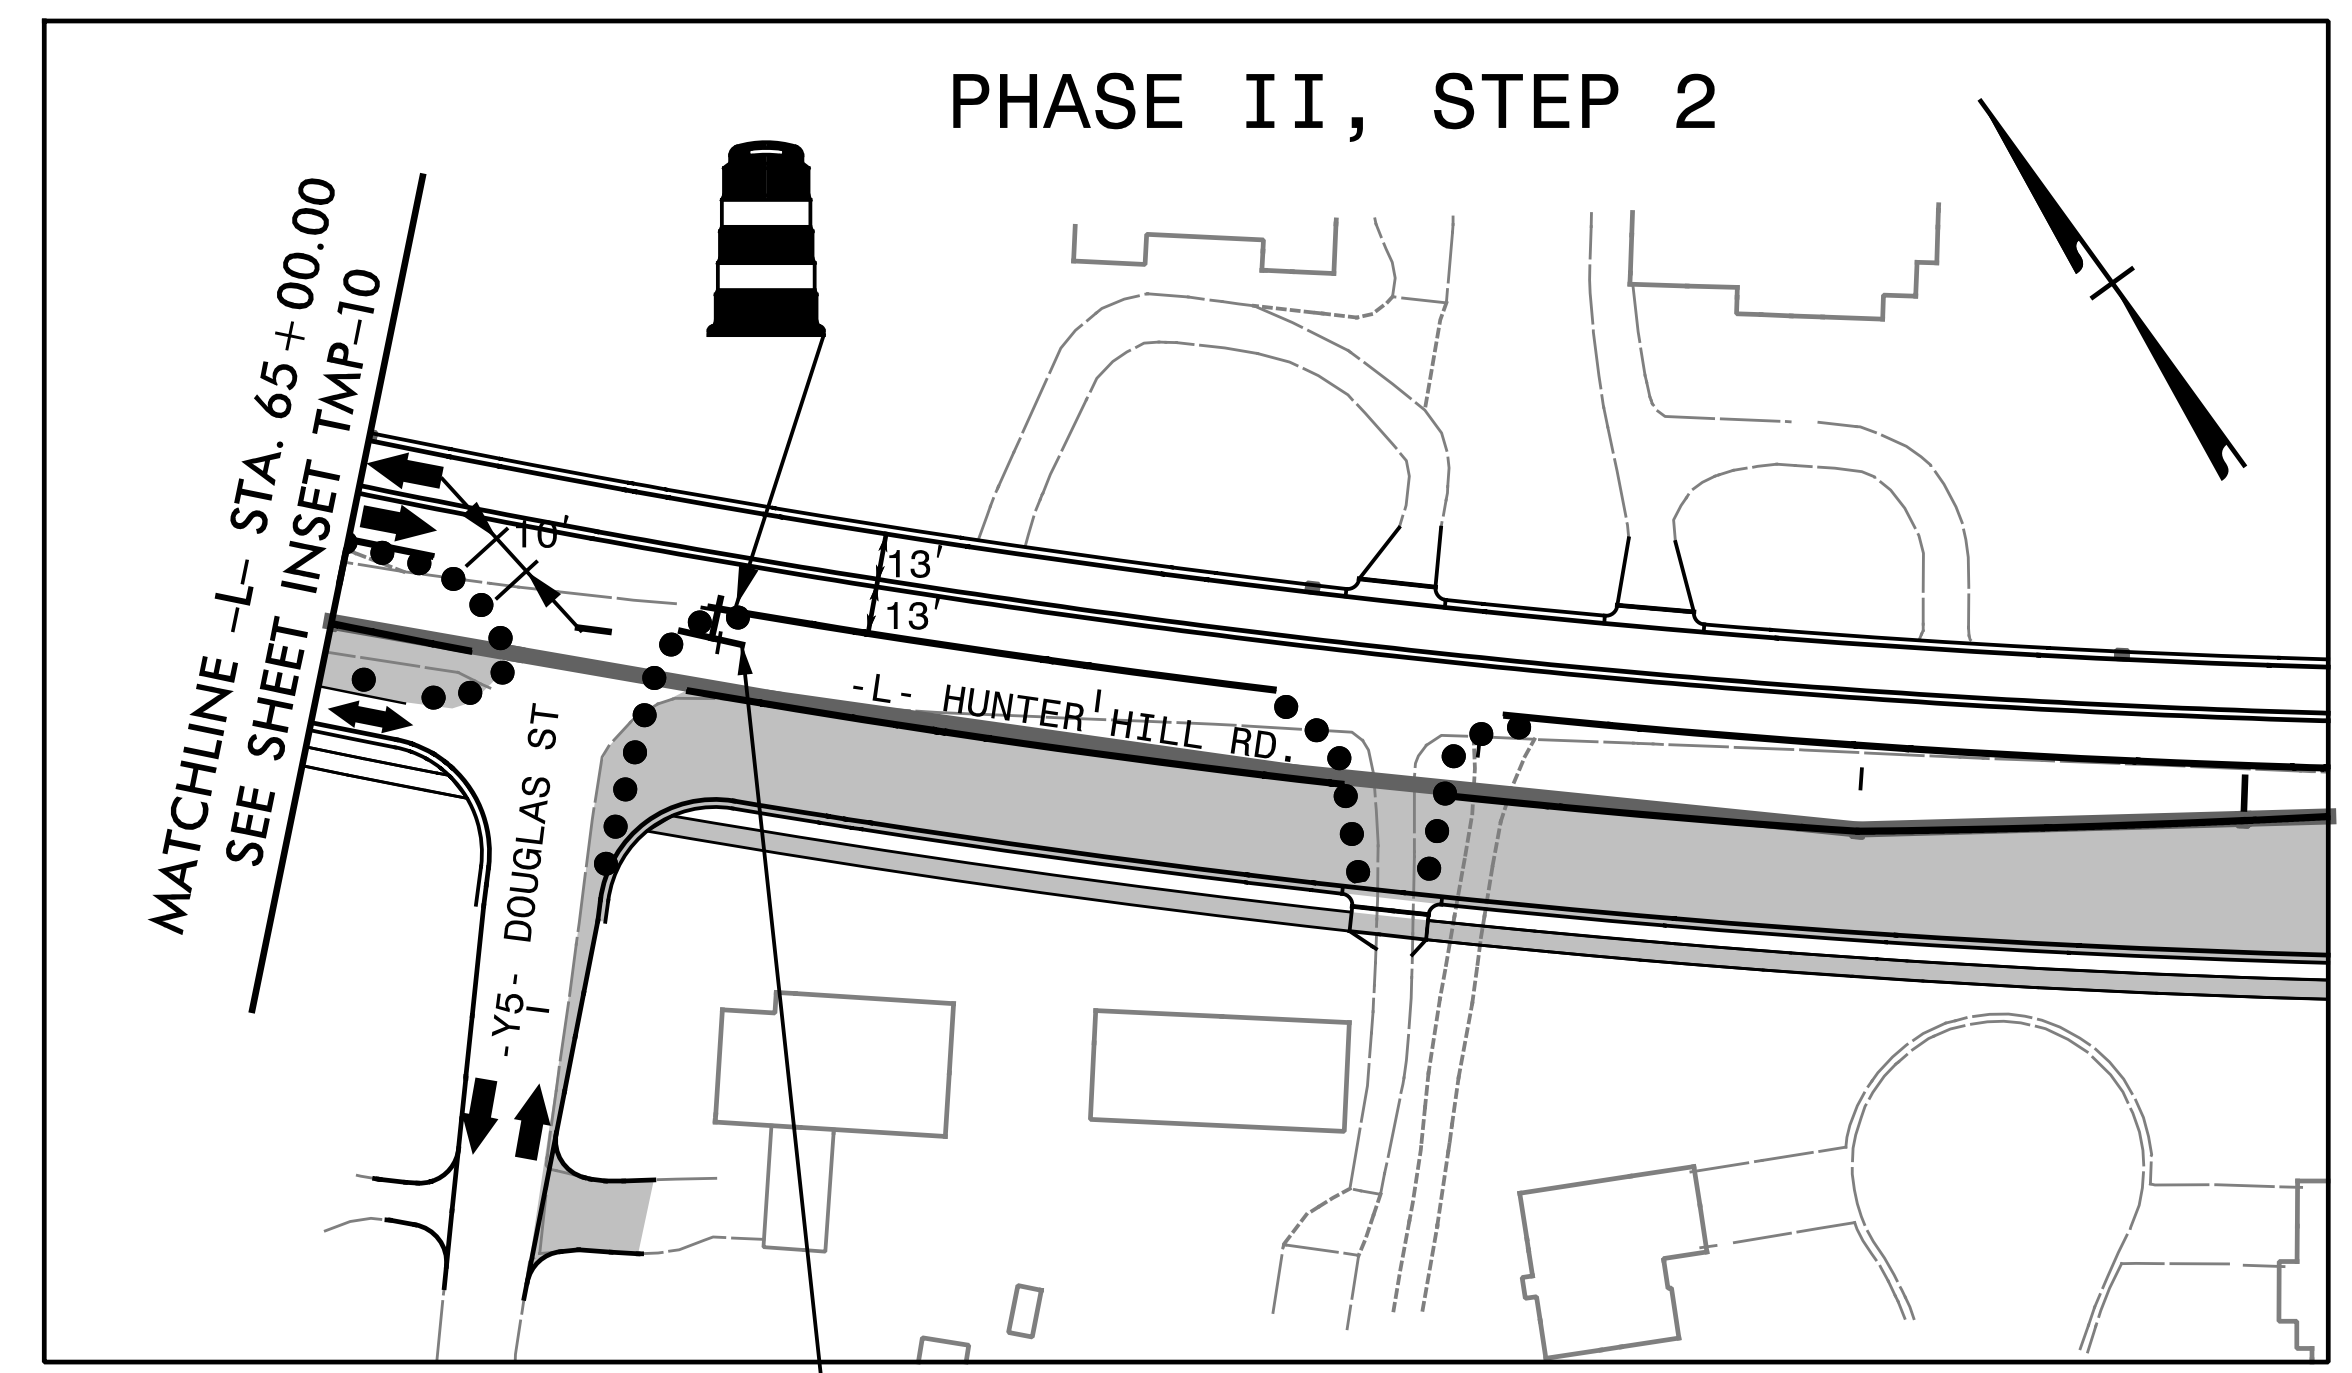

4/3/2017
 X:\2016\TRIG.006.00 NCDOT 2016 Traffic LSA\TRIG.006.05 (U-3621A)\TMP-U-3621A TMP-11.dgn
 smiller

SEPI
 ENGINEERING & CONSTRUCTION

1025 Wade Avenue
 Raleigh, NC 27605
 Tel: 919-789-9977
 Fax: 919-789-9591
 License: C-2197


APPROVED: *Steve Miller*
09BC0C15CEE8488

DATE: 4/3/2017

SEAL

SEAL
 037026
 ENGINEER
 STEVEN D. MILLER

**DOCUMENT NOT CONSIDERED FINAL
 UNLESS ALL SIGNATURES COMPLETED**

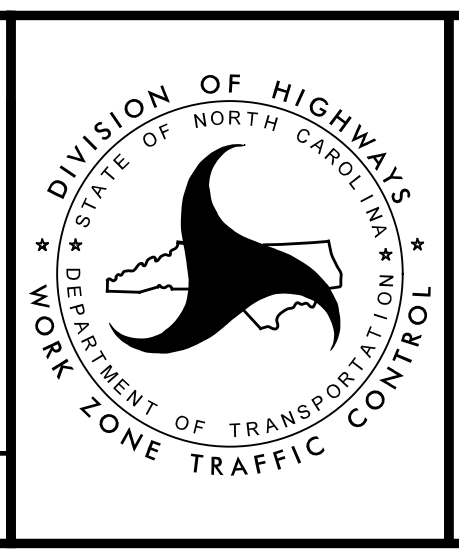

**PHASE II
 DETAIL**