


MESSAGE NO. 1	MESSAGE NO. 2
EXPECT DELAYS	ALT ROUTE AHEAD
CHANGEABLE MESSAGE SIGN	

MESSAGE NO. 1	MESSAGE NO. 2
HUNTER HILL RD ALT	EXIT RIGHT
CHANGEABLE MESSAGE SIGN	

MESSAGE NO. 1	MESSAGE NO. 2
EXPECT DELAYS	ALT ROUTE AHEAD
CHANGEABLE MESSAGE SIGN	

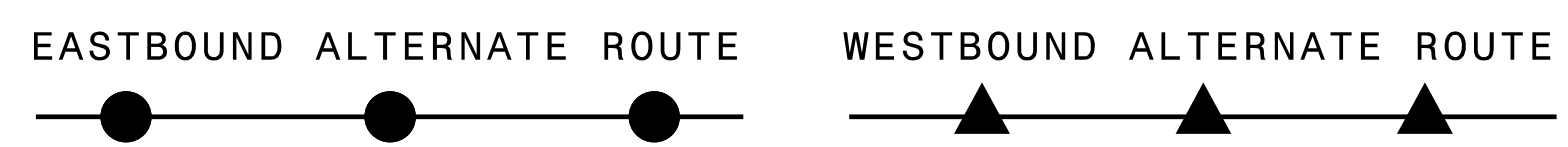


**SEPI**  
ENGINEERING & CONSTRUCTION

1025 Wade Avenue  
Raleigh, NC 27605  
Tel: 919-789-9977  
Fax: 919-789-9591  
License: C-2197

APPROVED: Steve Miller  
DATE: 4/3/2017

SEAL

DOCUMENT NOT CONSIDERED FINAL  
UNLESS ALL SIGNATURES COMPLETED

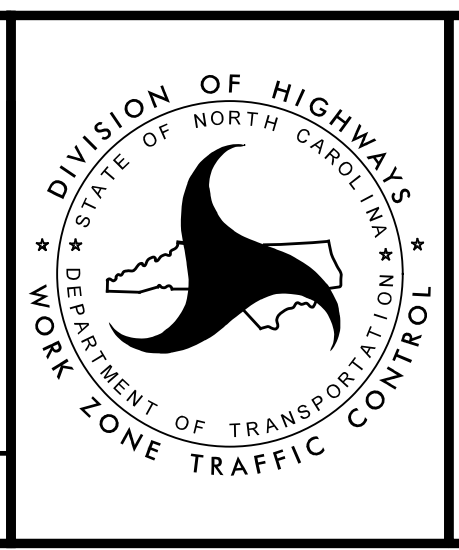

**ALTERNATE ROUTES DURING CONSTRUCTION**

3/6/2017 X:\2016\TRIG.006.00 NCDOT 2016 Traffic LSA\TRIG.006.05 (U-3621A)\TMP-U-3621A TMP-18.dgn smiller