

3/22/2017 P:\TIPProjects-B4598-Traffic\Signing\CADD\Signing Layout Plans\B4598\_Sgn\_SGN.dgn User:ericward

T.I.P.: B-4598

CONTRACT: C203936

STATE OF NORTH CAROLINA  
DEPARTMENT OF TRANSPORTATION

SIGNING PLAN  
PAMLICO COUNTY

LOCATION: REPLACE BRIDGE 16 OVER MASON CREEK ON SR 1324 (FLORENCE RD.)

SUMMARY OF QUANTITIES

| ITEM NO.   |           | ITEM DESCRIPTION                    | QUANTITY | UNIT |
|------------|-----------|-------------------------------------|----------|------|
| DESC. NO.  | SECT. NO. |                                     |          |      |
| 4141000000 | 907       | DISPOSAL OF SIGN SYSTEM, WOOD ..... | 6        | EA.  |


PROJECT NOTES

1 DISPOSAL OF SIGN SYSTEM, WOOD

GENERAL NOTES


- SIGNING PLANS DO NOT INCLUDE TEMPORARY CONSTRUCTION SIGNING. SEE TRAFFIC CONTROL PLANS
- ALL EXISTING SIGNS ON "U" CHANNEL/WOOD POST WITHIN THE PROJECT LIMITS SHALL BE REMOVED AND DISPOSED OF UNLESS OTHERWISE NOTED ON PLANS.
- SEE ROADWAY PLANS FOR GUARD/GUIDE RAIL DETAILS.

SIGN DETAIL

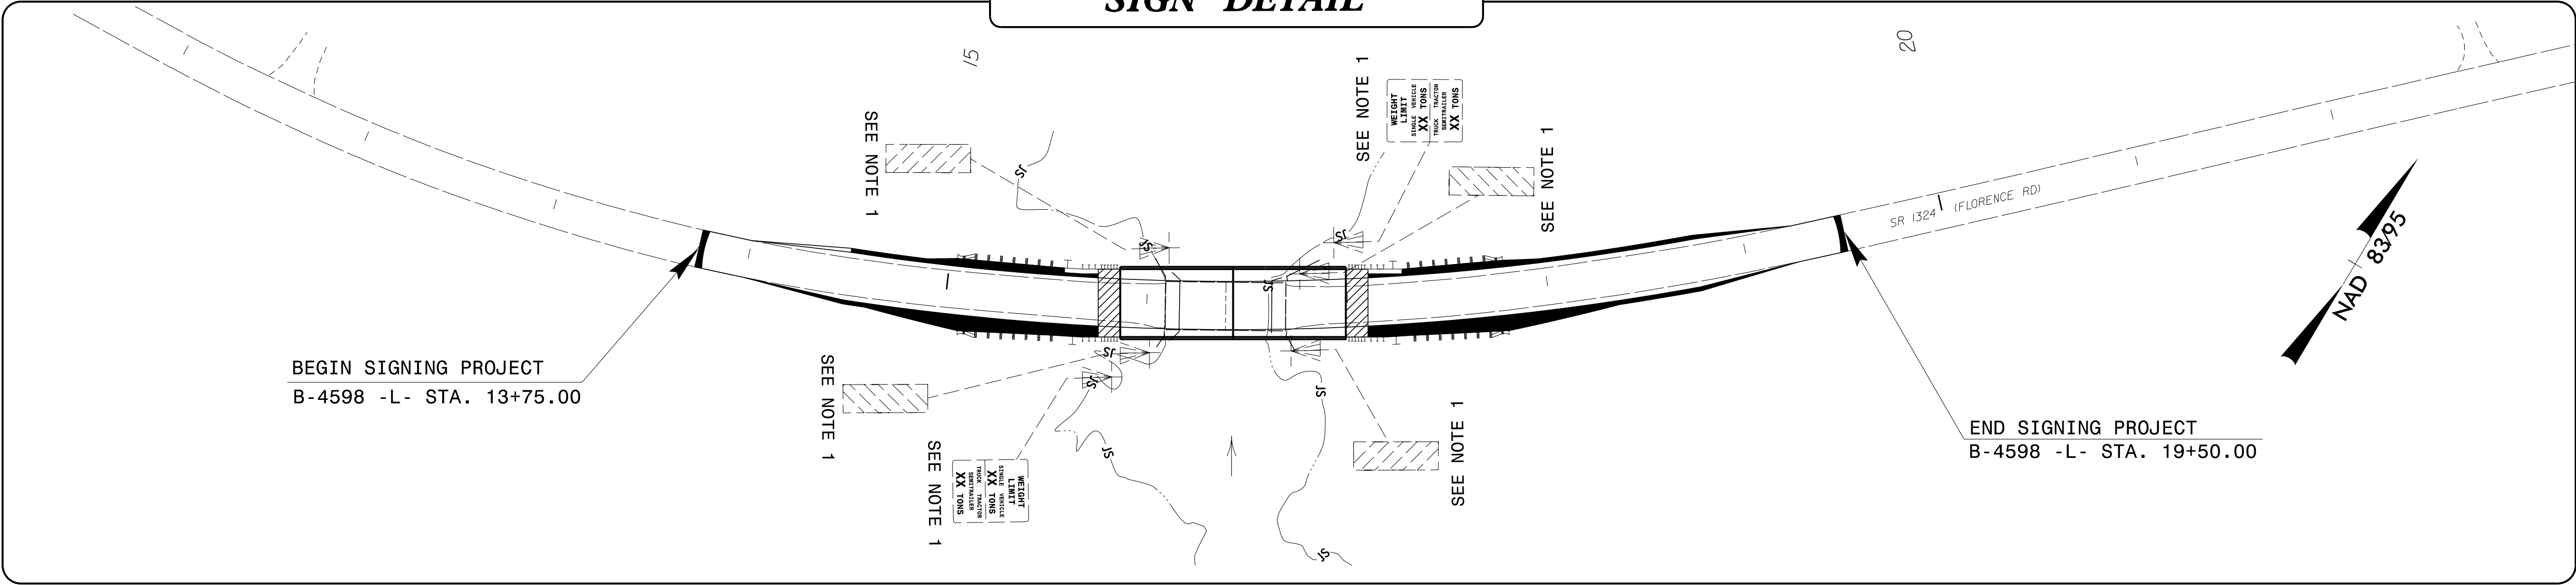

PLAN PREPARED BY: N.C.D.O.T. SIGNING AND DELINEATION UNIT

AYMAN ALQUDWAH, P.E. SIGNING & DELINEATION REGIONAL ENGINEER  
ERIC E WARD SIGNING & DELINEATION PROJECT DESIGN ENGINEER

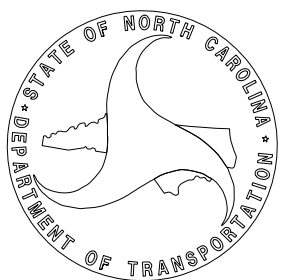

INDEX

| SHEET NO. | DESCRIPTION                     |
|-----------|---------------------------------|
| SIGN-1    | TITLE SHEET, SIGN DETAIL, NOTES |

|                                                                  |           |
|------------------------------------------------------------------|-----------|
| TIP NO.                                                          | SHEET NO. |
| B-4598                                                           | SIGN-1    |
| APPROVED: <i>Ayman Alqudwah</i><br>F32AGSCAP985472               |           |
| DATE: 3/22/2017                                                  |           |
| SEAL<br>                                                         |           |
| DOCUMENT NOT CONSIDERED FINAL<br>UNLESS ALL SIGNATURES COMPLETED |           |