

09\_08/99

TIP PROJECT: B-4598





T.I.P. NO.	SHEET NO.
B-4598	UC-1

STATE OF NORTH CAROLINA  
DIVISION OF HIGHWAYS


**UTILITY CONSTRUCTION PLANS  
PAMLICO COUNTY**

LOCATION: REPLACE BRIDGE 16 OVER MASON CREEK ON SR 1324 (FLORENCE RD.)

TYPE OF WORK: WATERLINE RELOCATION

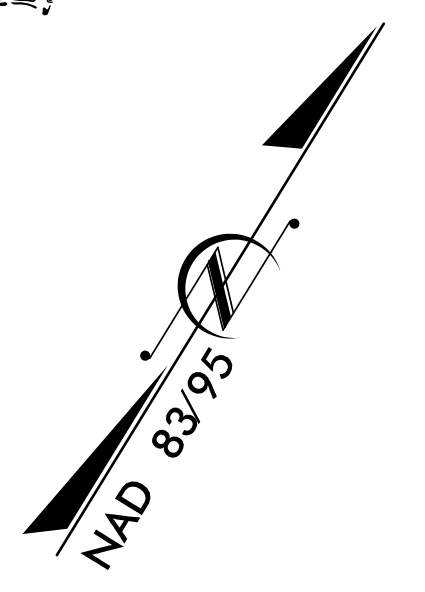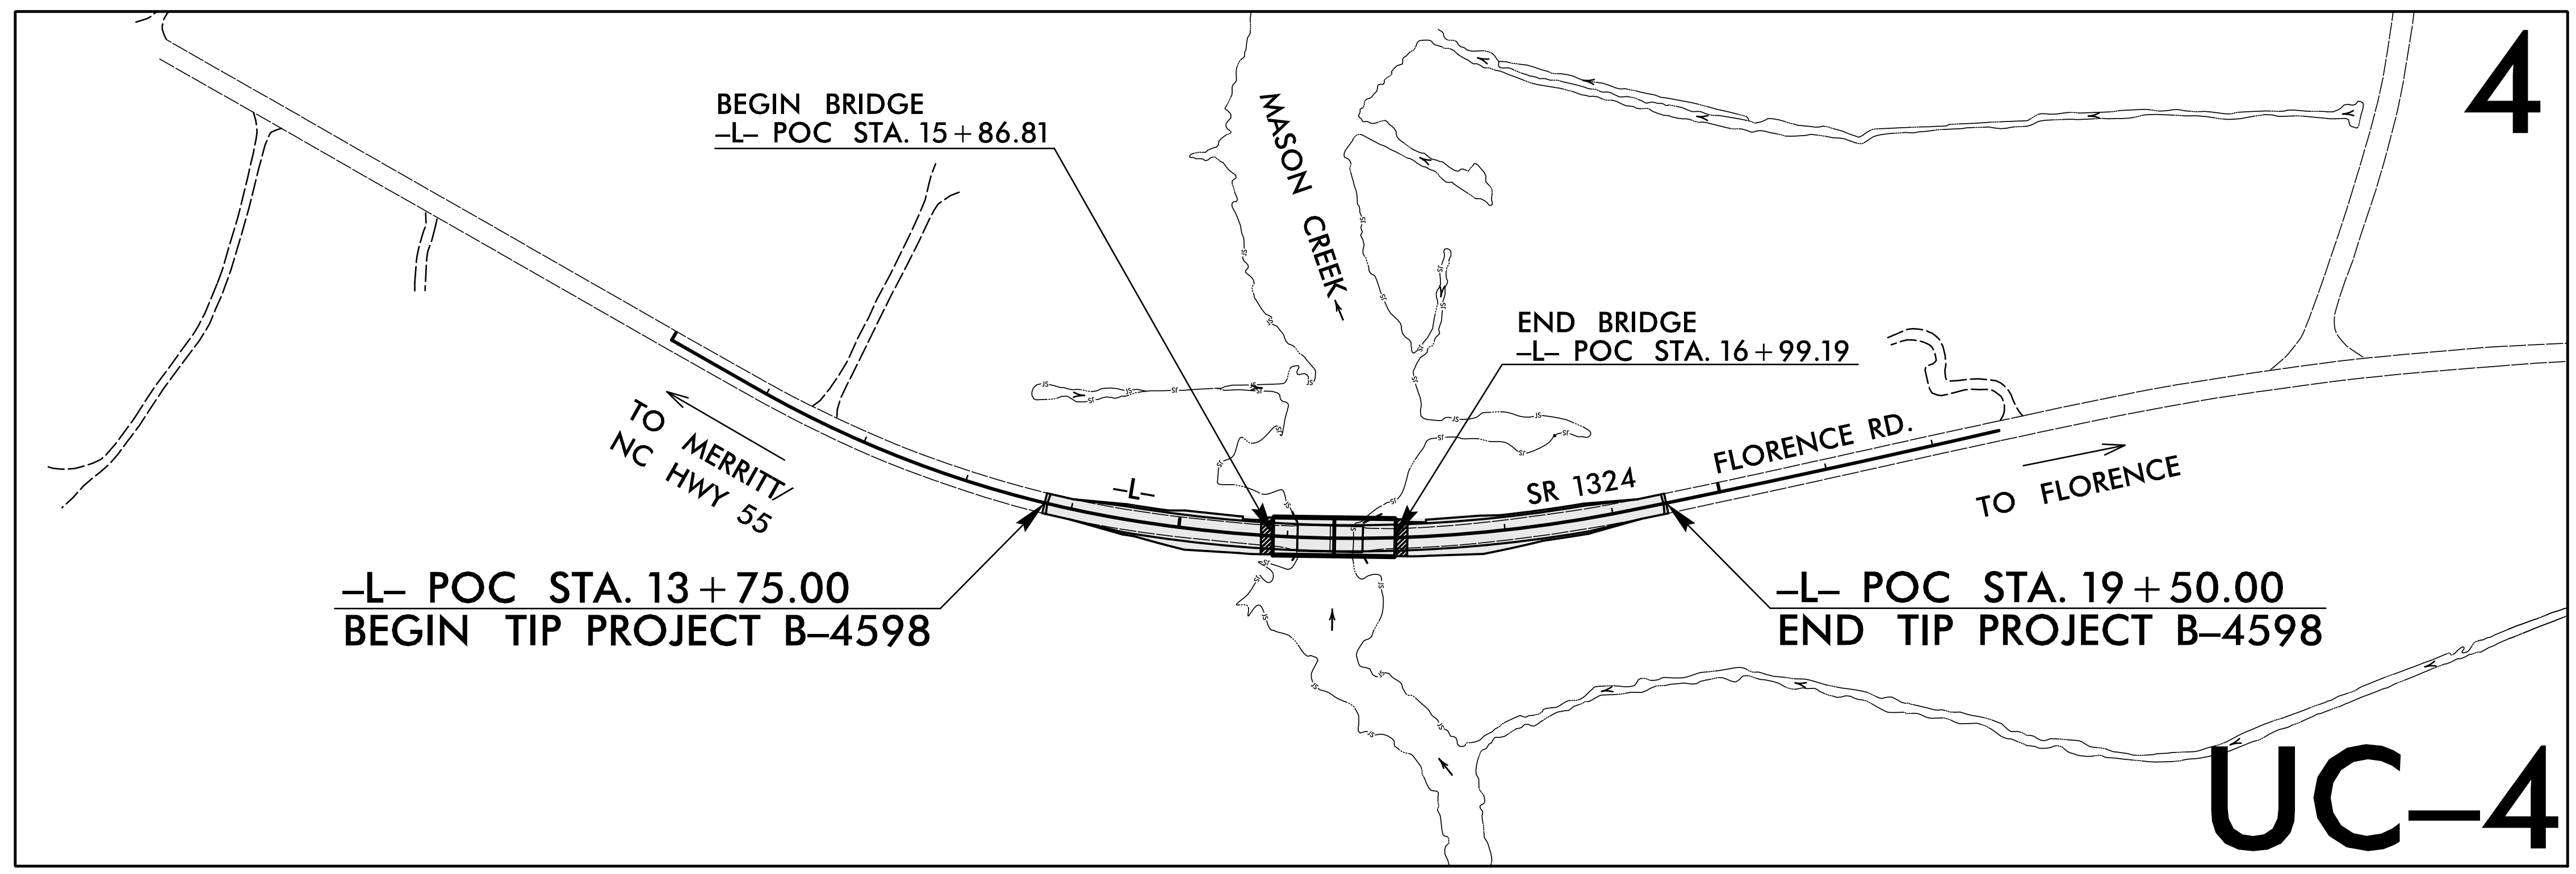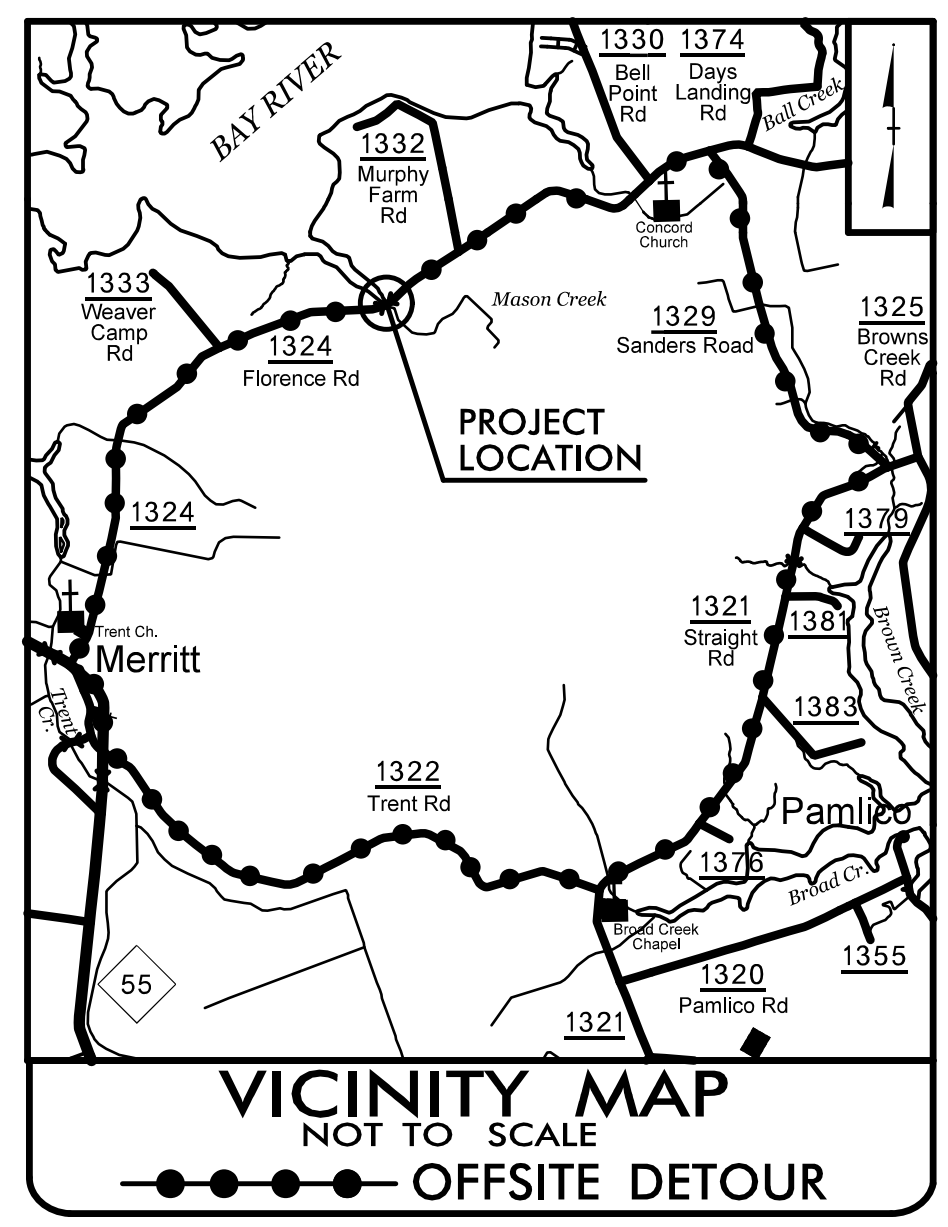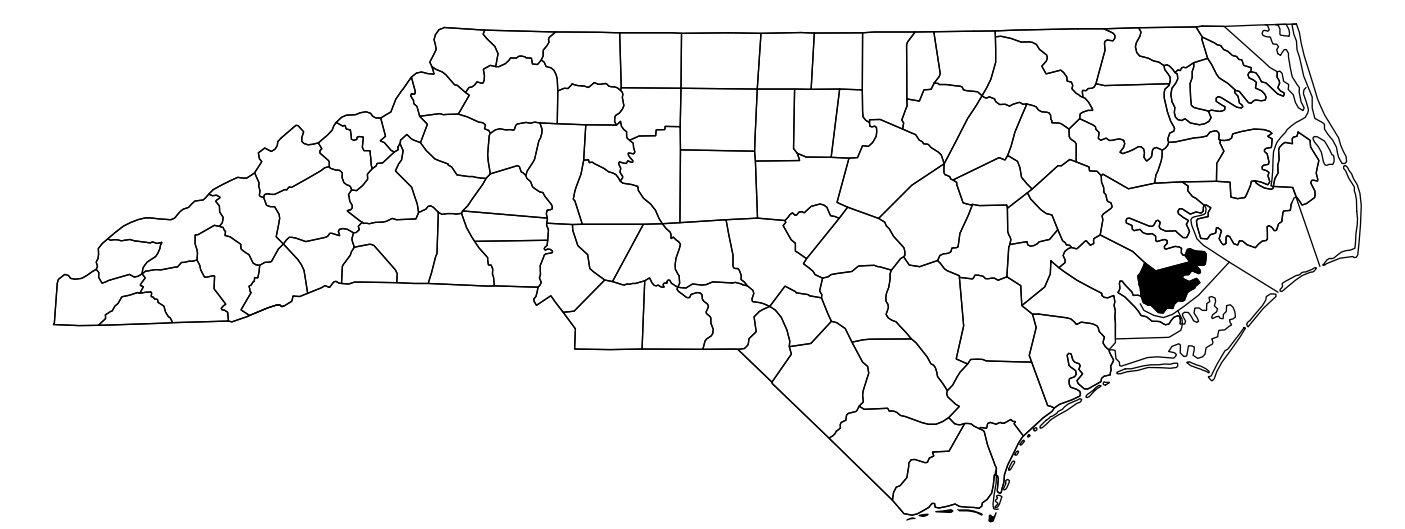

DOCUMENT NOT CONSIDERED FINAL  
UNTIL ALL SIGNATURES ARE COMPLETED

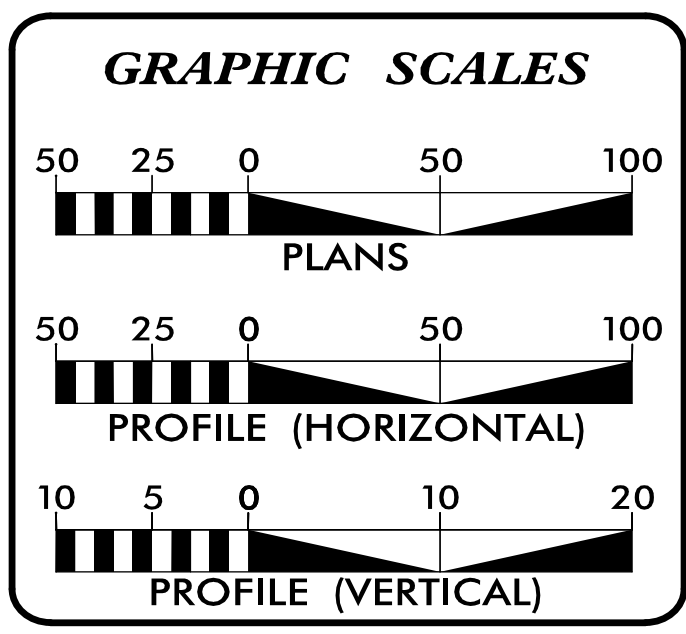

SHEET NO.:	DESCRIPTION:
UC-1	TITLE SHEET
UC-2	UTILITY SYMBOLOGY
UC-3	NOTES
UC-3A	DETAILS
UC-4	UTILITY CONSTRUCTION

**WATER AND SEWER OWNERS ON PROJECT**

(A) WATER: PAMLICO COUNTY WATER SYSTEM

PREPARED IN THE OFFICE OF

**TGS ENGINEERS**  
804-C N. LAFAYETTE ST  
SHELBY, NC 28150

PH (704) 476-0003  
CORP. LICENSE NO.: C-0275

---

**CONSULTANT CONTACT #1**  
B. CHAD HOUSER, PE UTILITY DESIGN ENGINEER

**CONSULTANT CONTACT #2**  
JIMMY TERRY, PE PROJECT MANAGER

SEAL

3/1/2017

**DIVISION OF HIGHWAYS UTILITIES UNIT**  
1555 MAIL SERVICES CENTER  
RALEIGH, NC 27699-1555  
PHONE (919) 707-6690  
FAX (919) 250-4151

---

**BO HEMPHILL, PE** UTILITIES REGIONAL ENGINEER  
**NABIL HAMDAN** UTILITIES ENGINEER  
**AMY DUPREE** UTILITIES AREA COORDINATOR  
**DAYTON MARTIN** UTILITIES COORDINATOR

\$\$\$\$\$ SYSTEM \$\$\$\$\$\$ DGN \$\$\$\$\$\$ USERNAME \$\$\$\$\$\$