


TIP PROJECT: N/A

CONTRACT:

HENDERSON COUNTY

PROJECT REFERENCE NO.		SHEET NO.
2018CPT.14.01.20451.1		7
STATE PROJECT	F.A. PROJECT NO.	DESCRIPTION

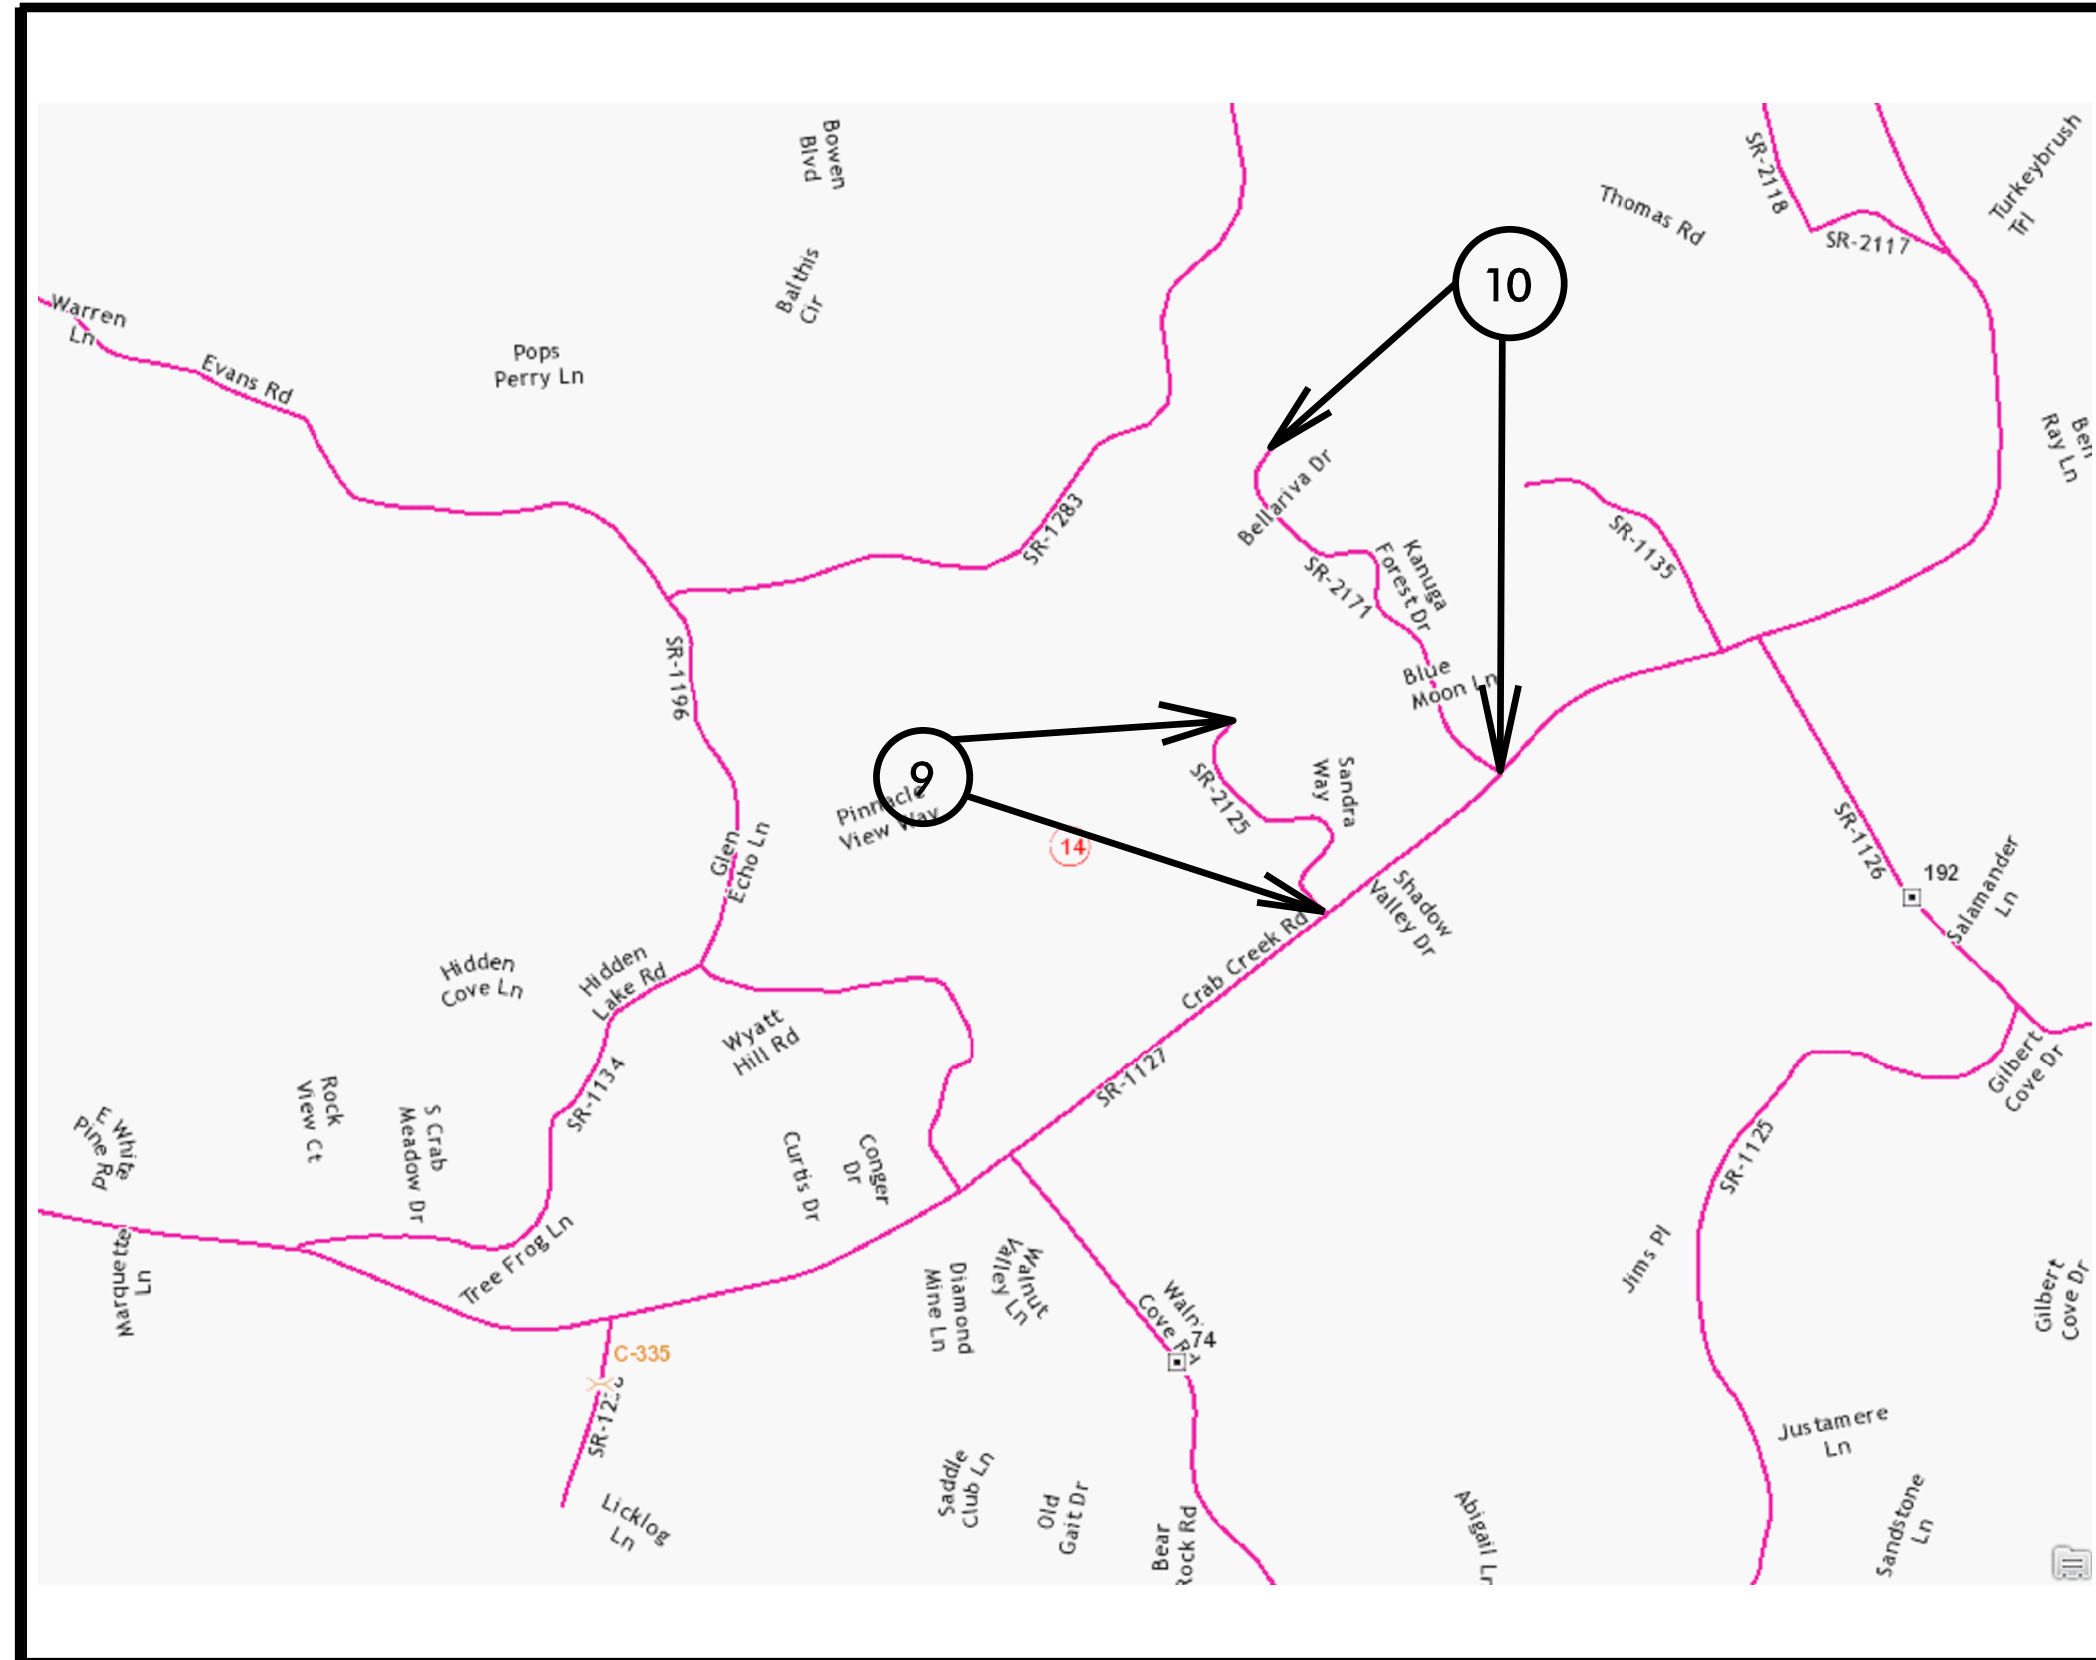

MAP 9



BEG

END

MAP 10



BEG

END