


# POLK COUNTY

PROJECT REFERENCE NO.		SHEET NO.
2018CPT.14.01.20751.1		11
STATE PROJECT	F.A. PROJECT NO.	DESCRIPTION

**TIP PROJECT: N/A**

**CONTRACT:**

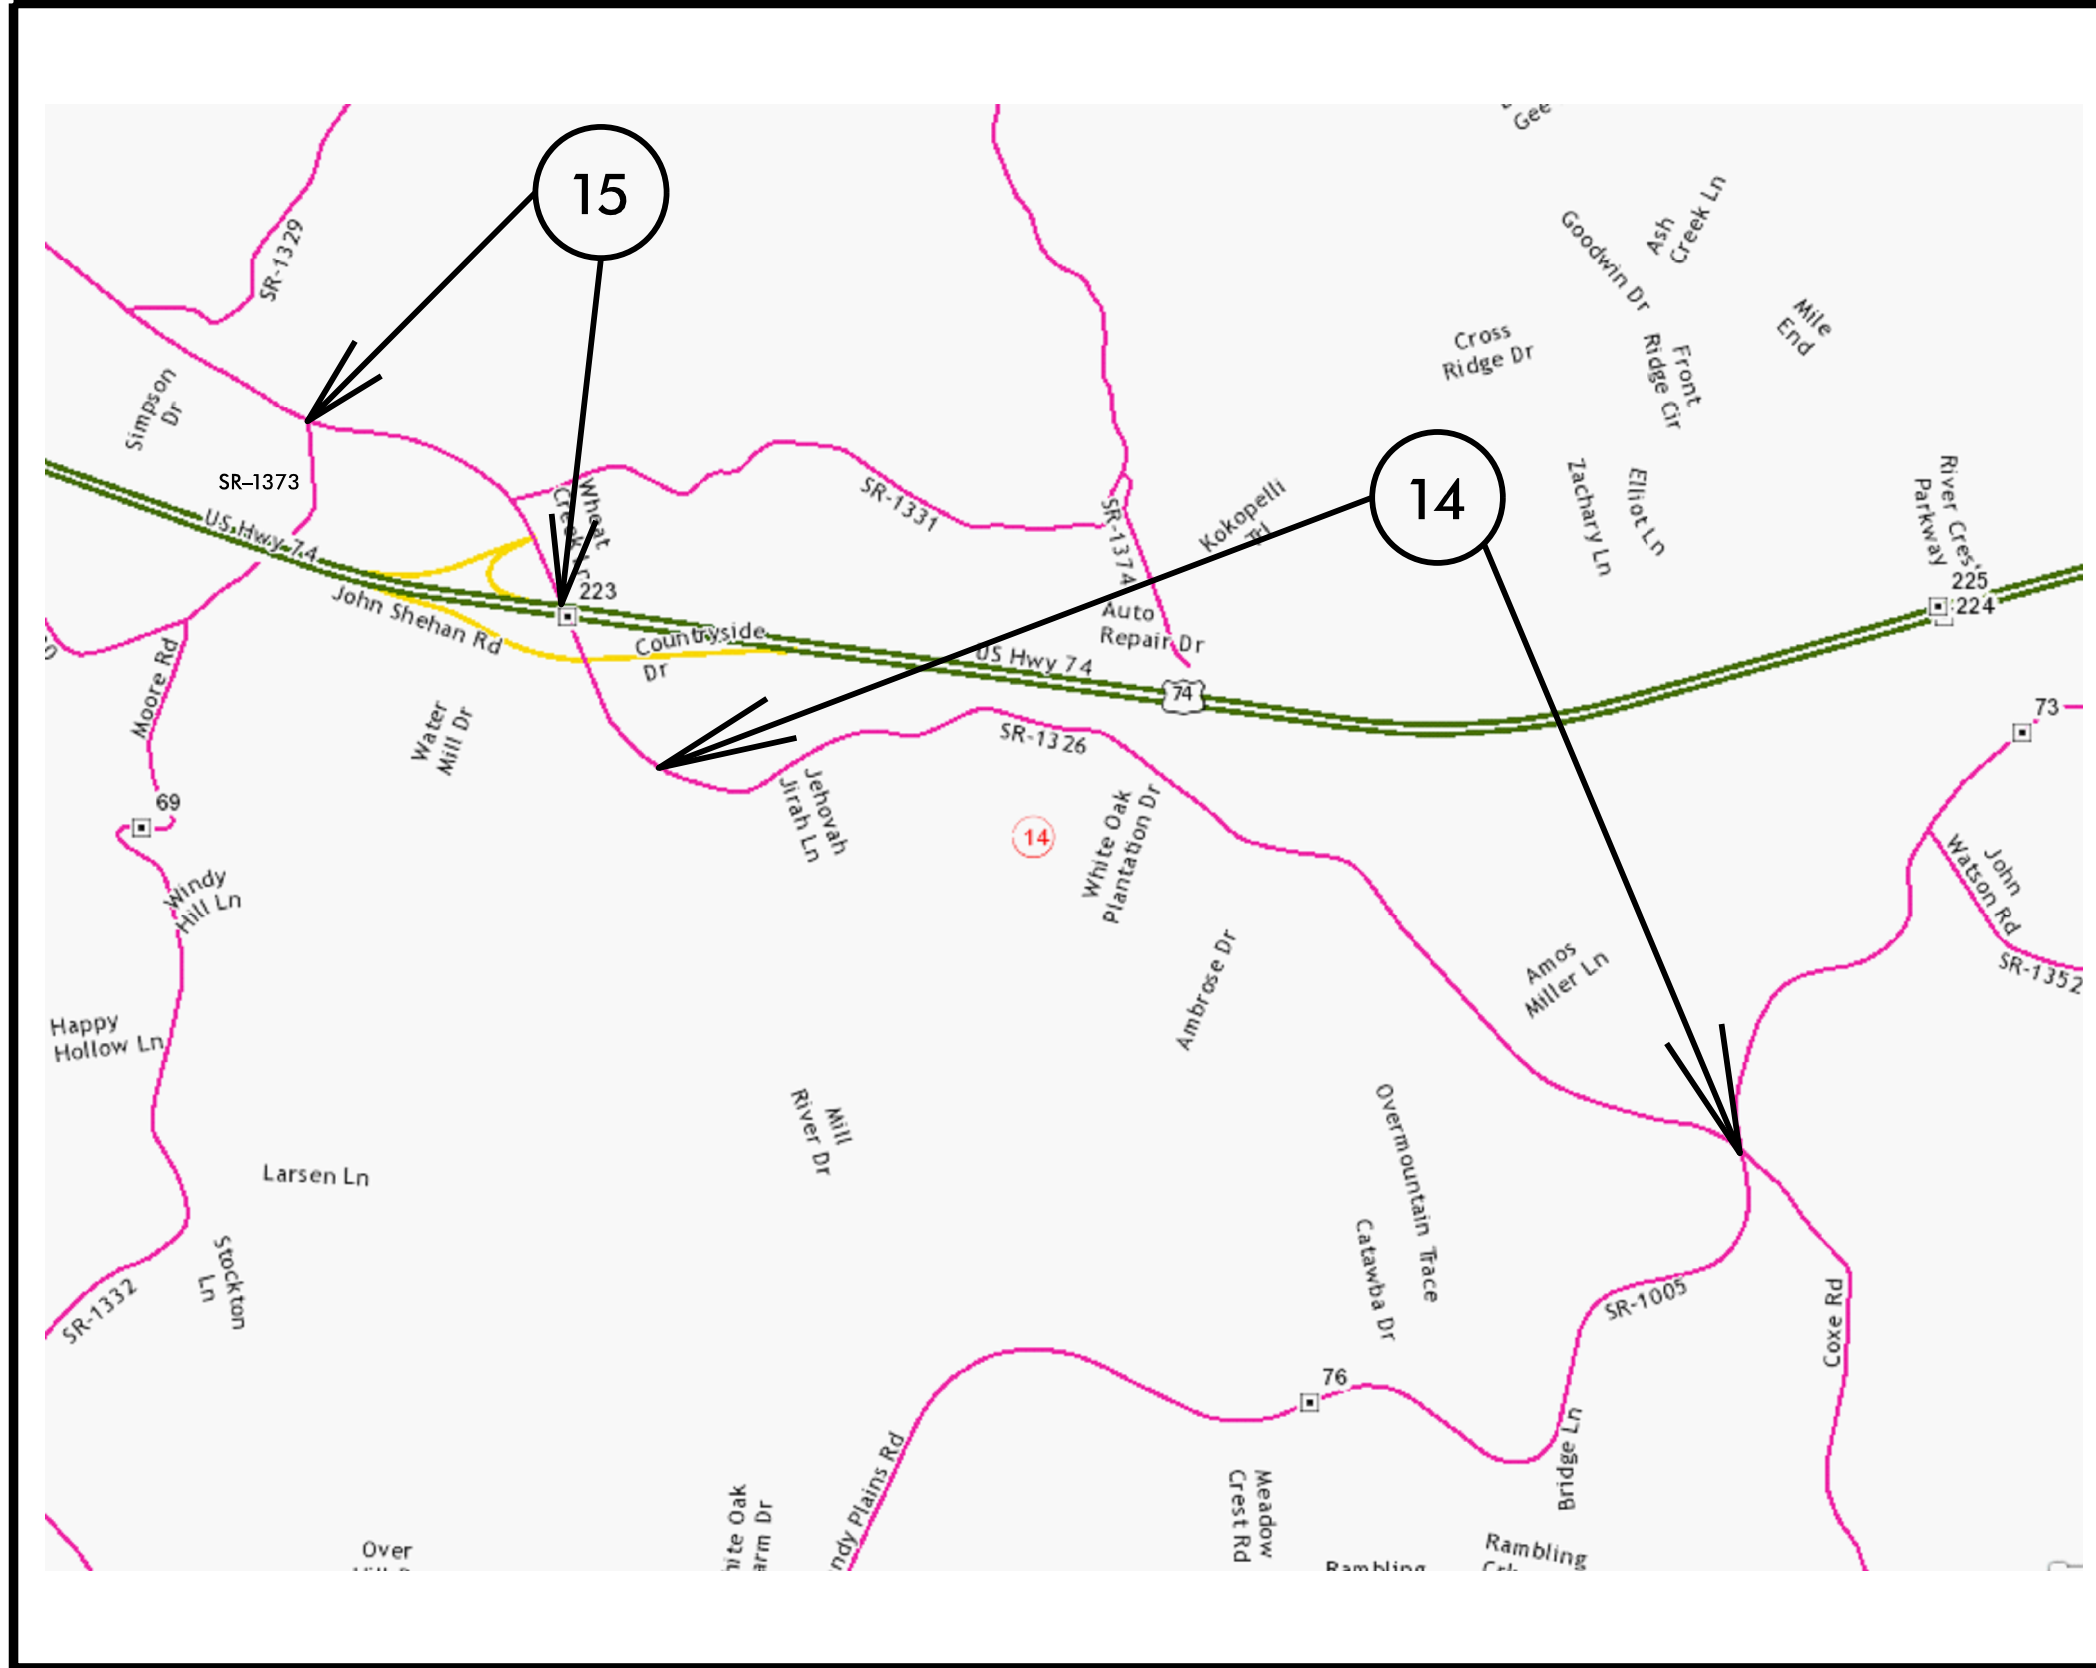

MAP 14



BEG



END

MAP 15



BEG



END