


TIP PROJECT: N/A

CONTRACT: DN00542

# POLK COUNTY

PROJECT REFERENCE NO.		SHEET NO.
2018CPT.14.01.20751.1		13
STATE PROJECT	F.A. PROJECT NO.	DESCRIPTION

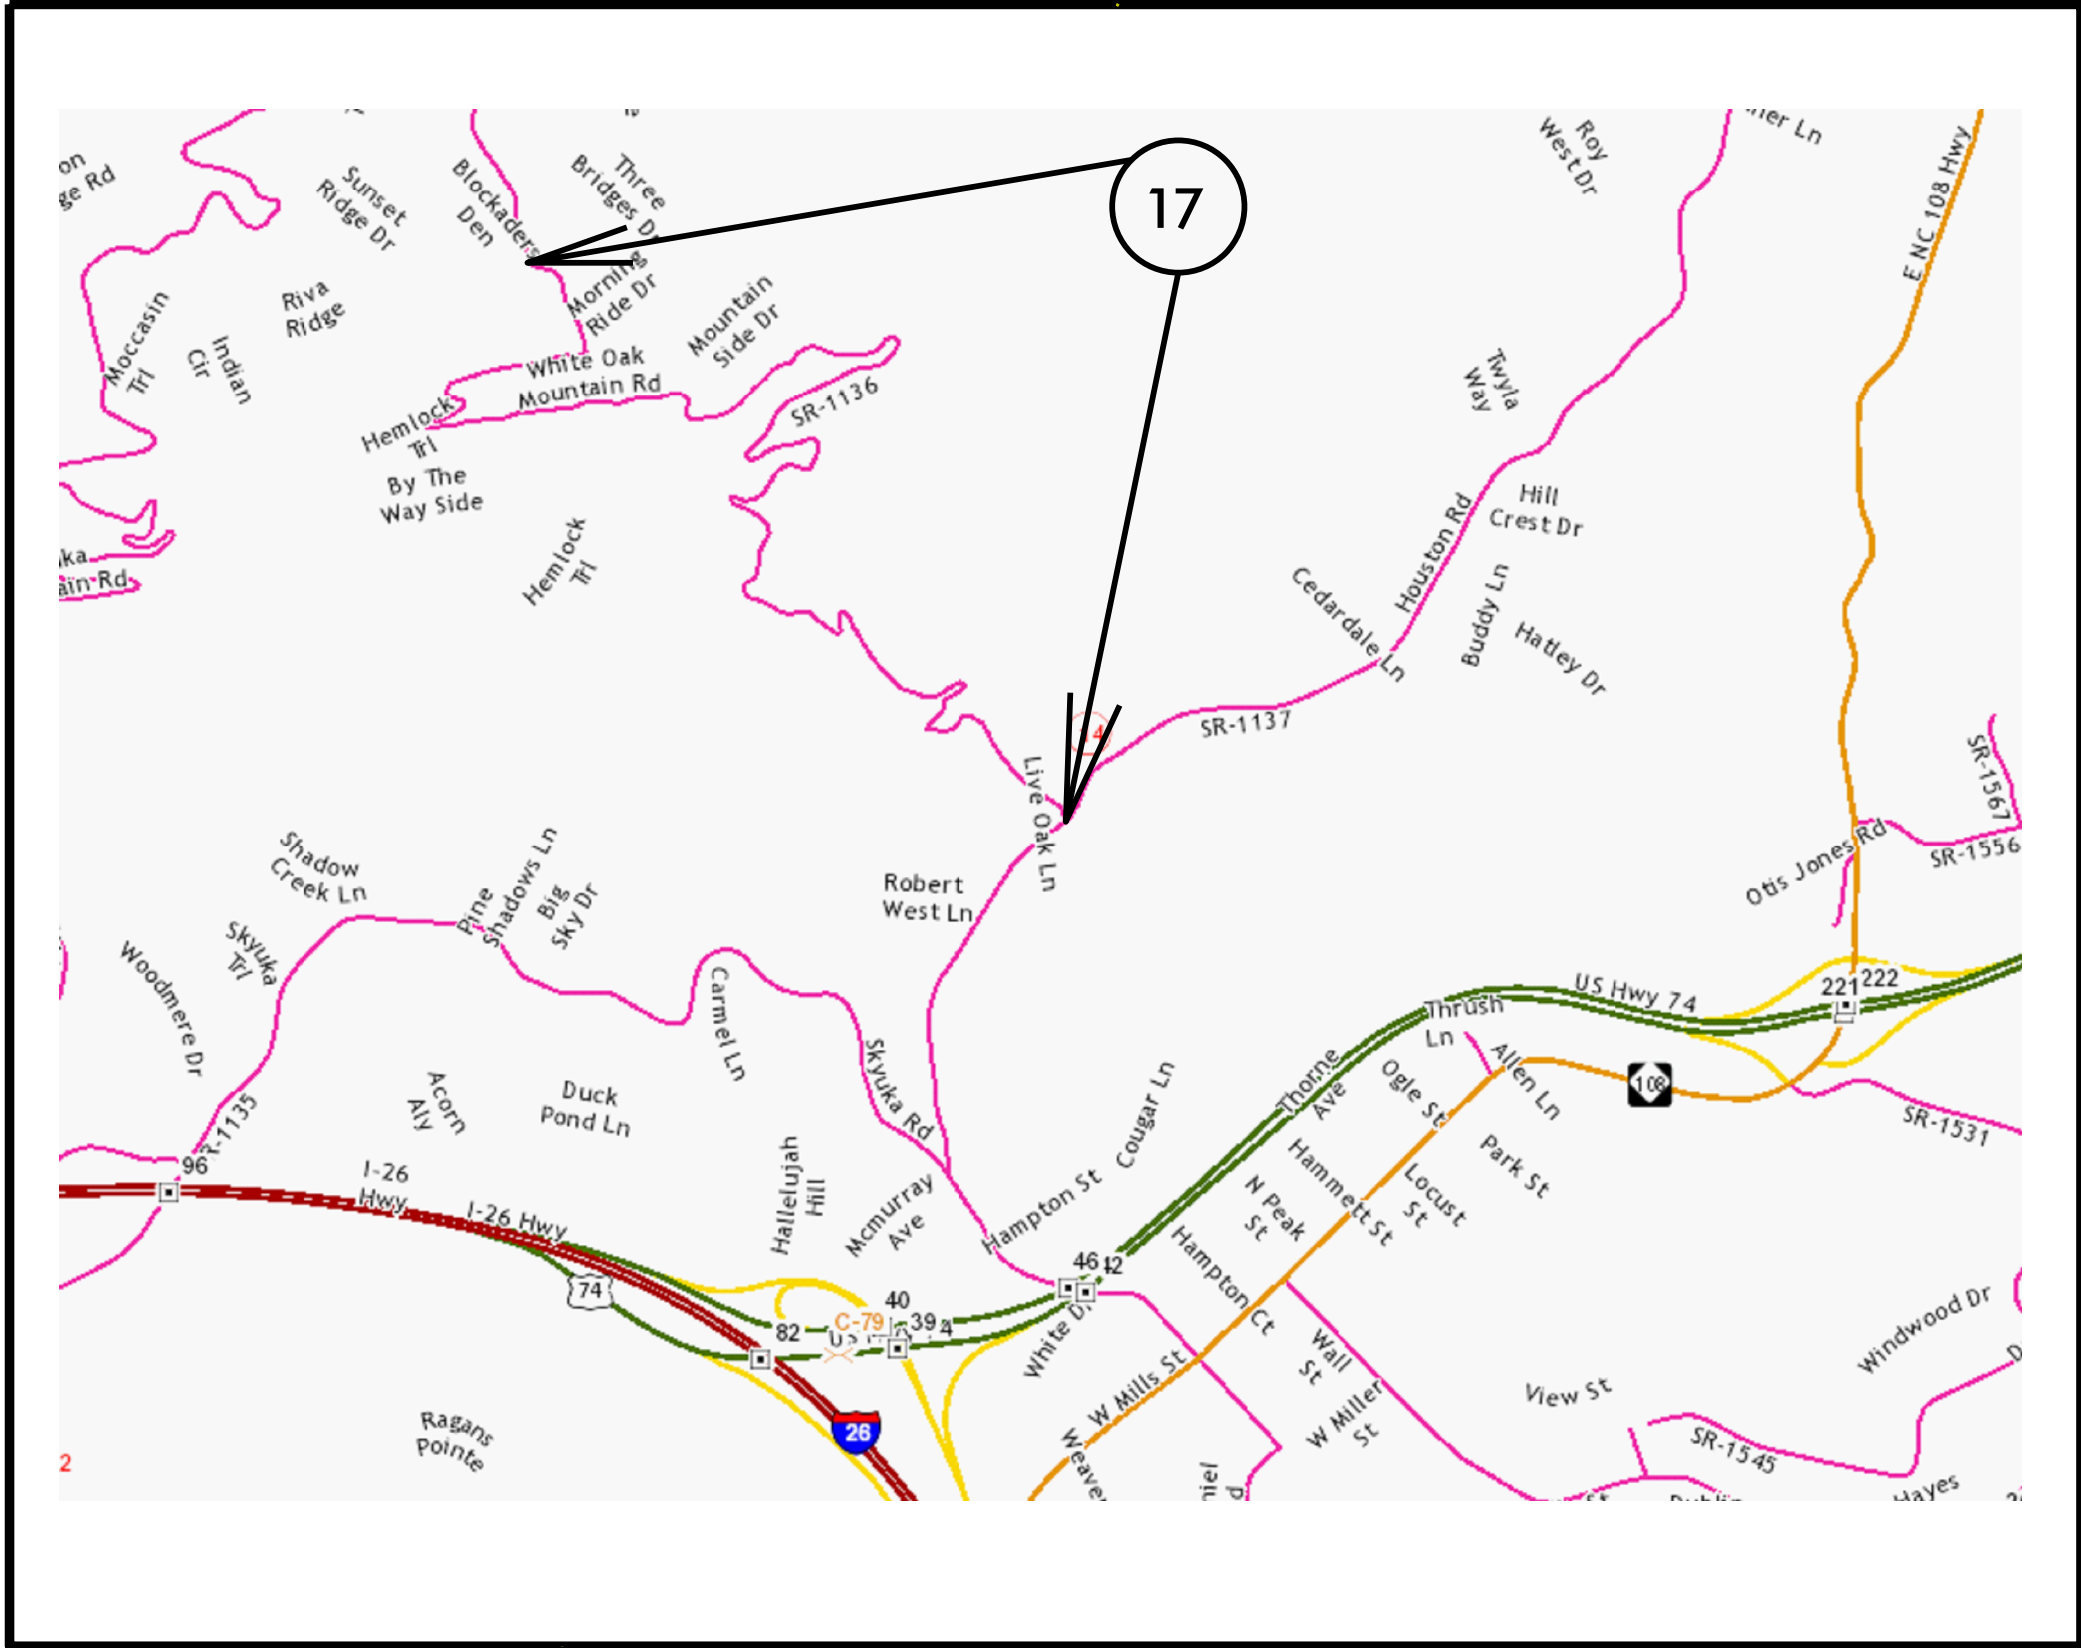

MAP 17



BEG

END