


TIP PROJECT: N/A

CONTRACT:

TRANSYLVANIA COUNTY

PROJECT REFERENCE NO.		SHEET NO.
2018CPT.14.01.20881		14
STATE PROJECT	F.A. PROJECT NO.	DESCRIPTION

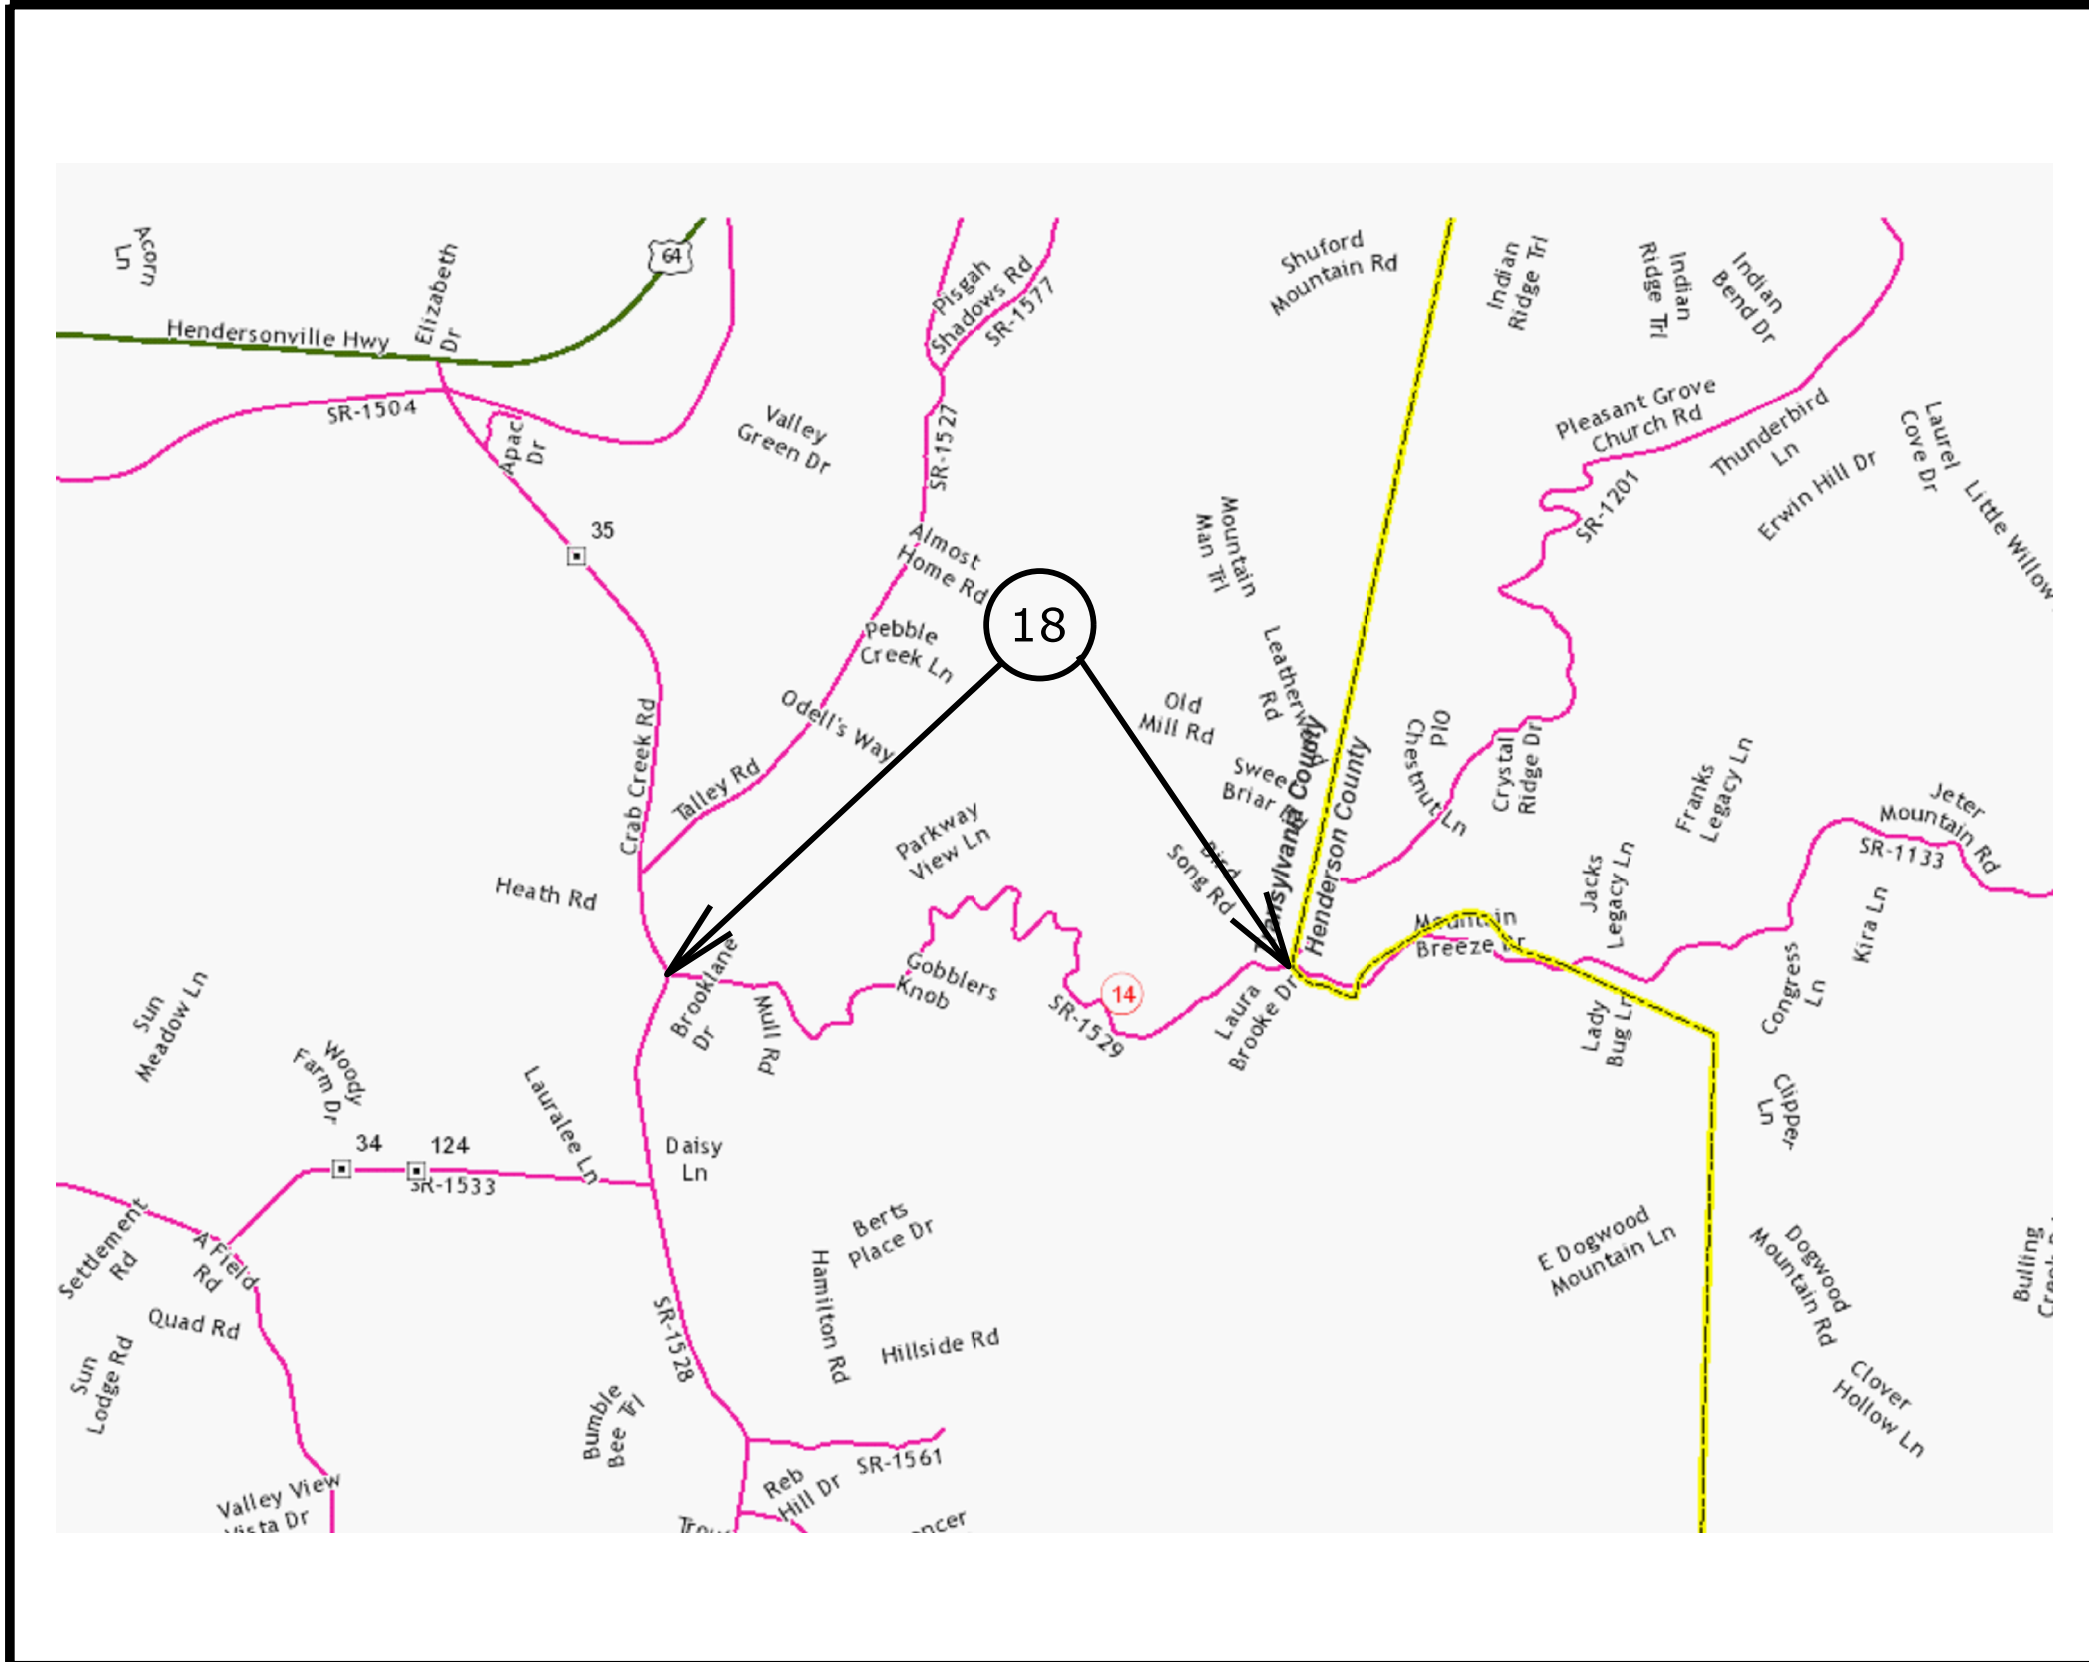

MAP 18



BEG



END