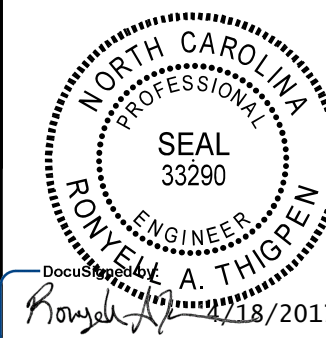
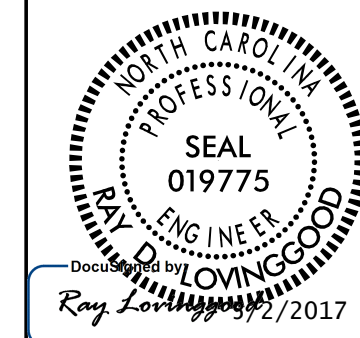


5/28/19


-DRV4- DETOUR

-Y2- DETOUR


WSP | **PARSONS BRINCKERHOFF**
 434 Fayetteville Street Suite 1500
 Raleigh, NC 27601 - 919.836.4040
 www.wspgroup.com
 LICENSE NO. F-0891

PROJECT REFERENCE NO. B-4616	SHEET NO. 11
ROADWAY DESIGN ENGINEER	HYDRAULICS ENGINEER
	


LEFT DITCH -----
 RIGHT DITCH -----

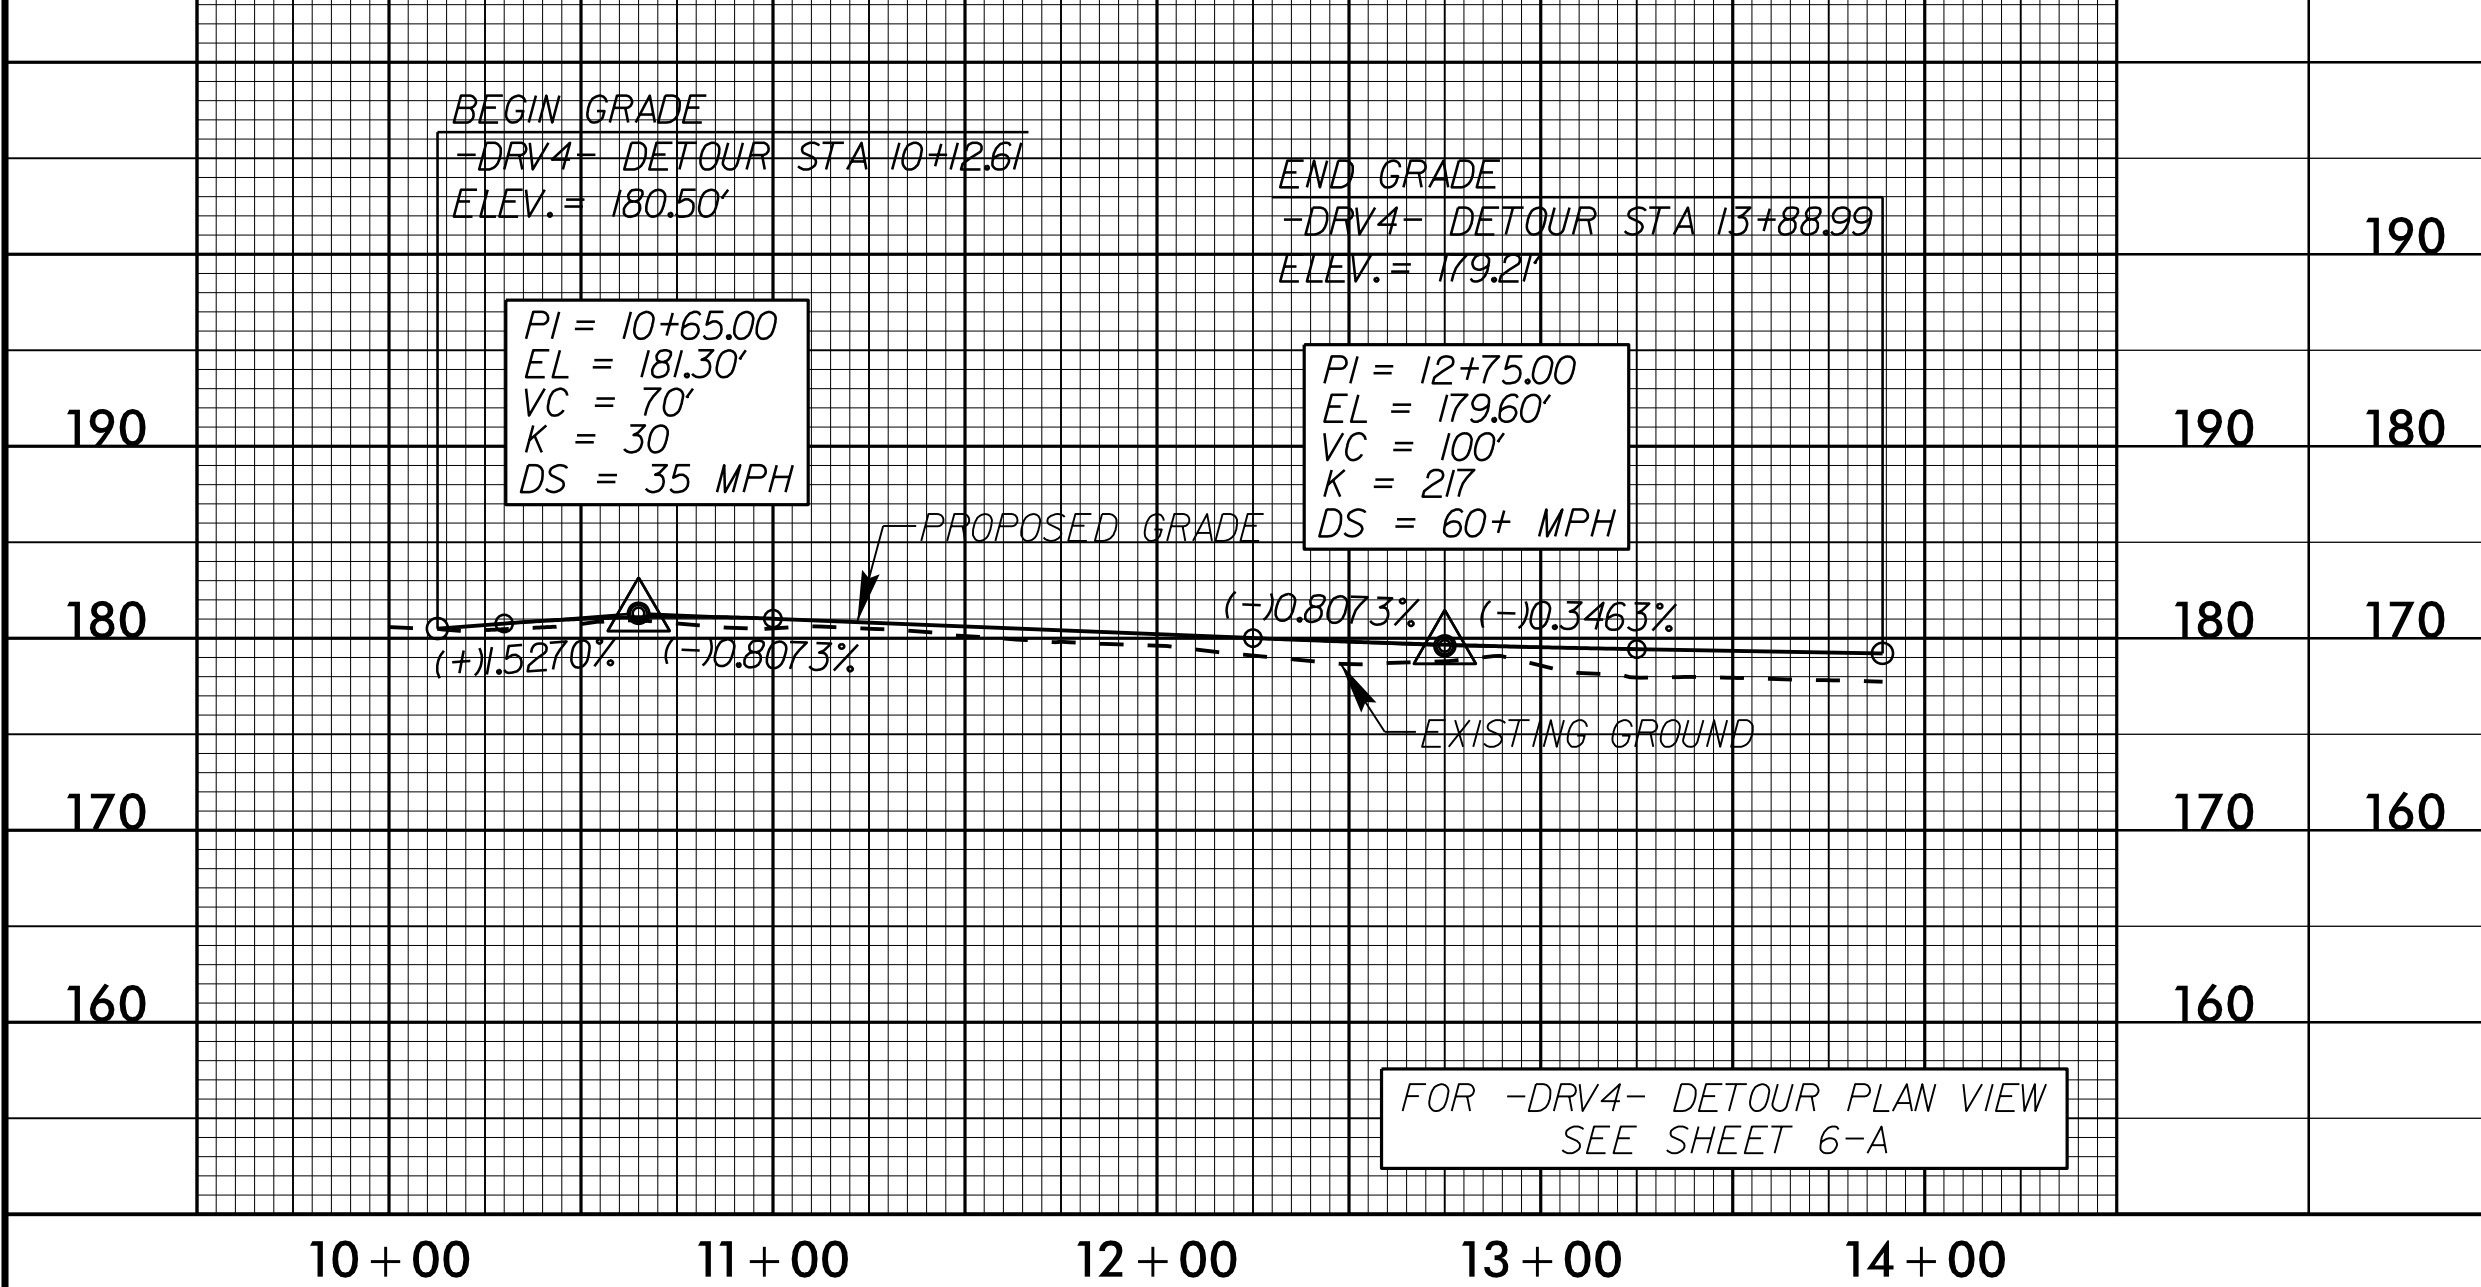


FOR -DRV4- DETOUR PLAN VIEW SEE SHEET 6-A

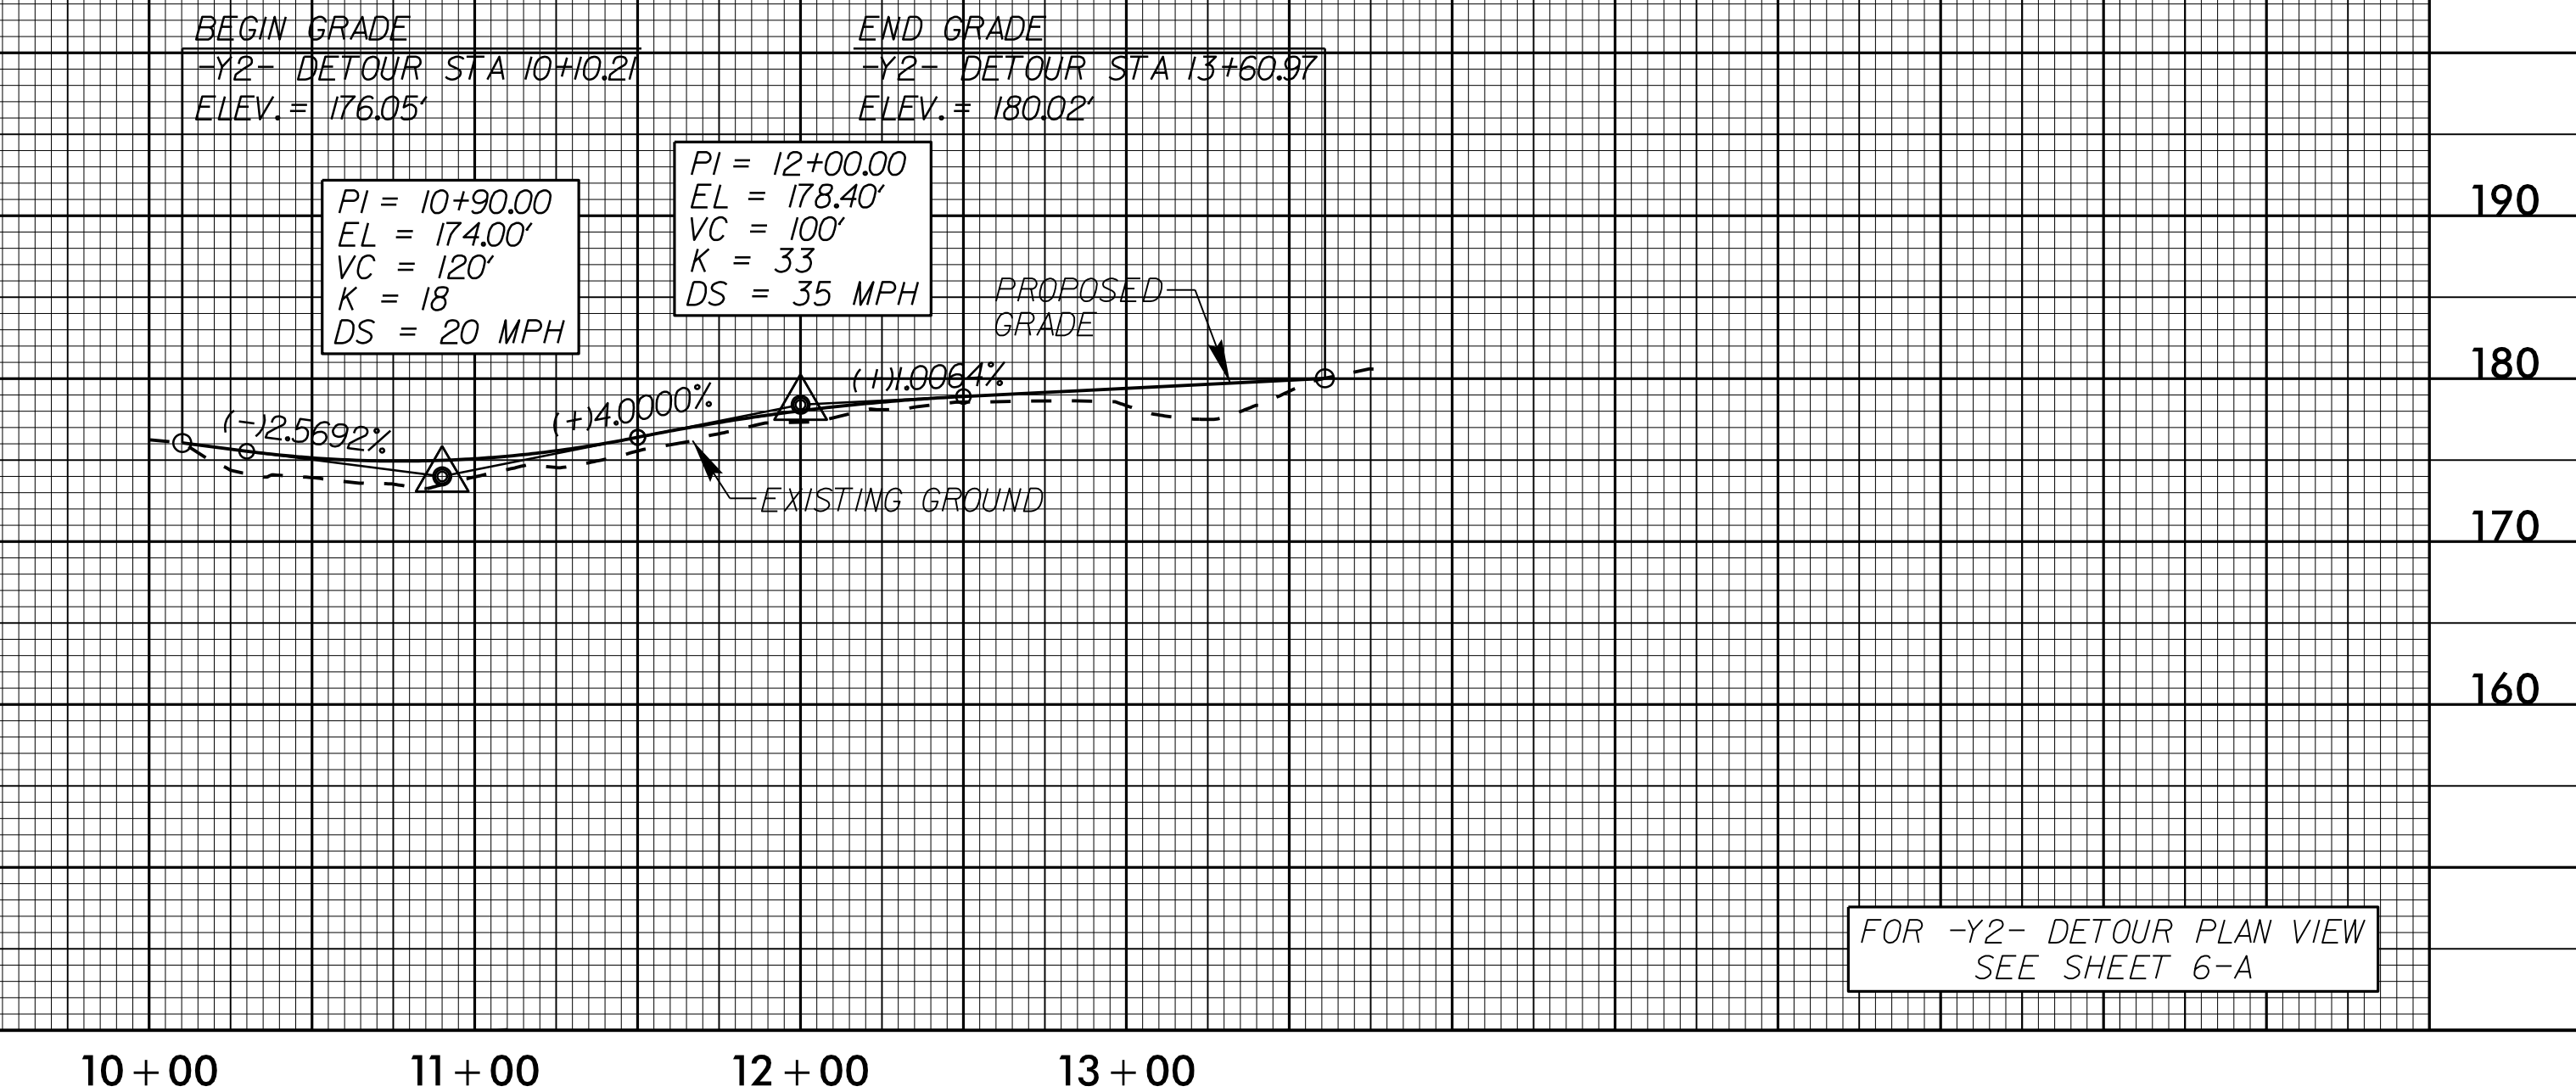

FOR -Y2- DETOUR PLAN VIEW SEE SHEET 6-A

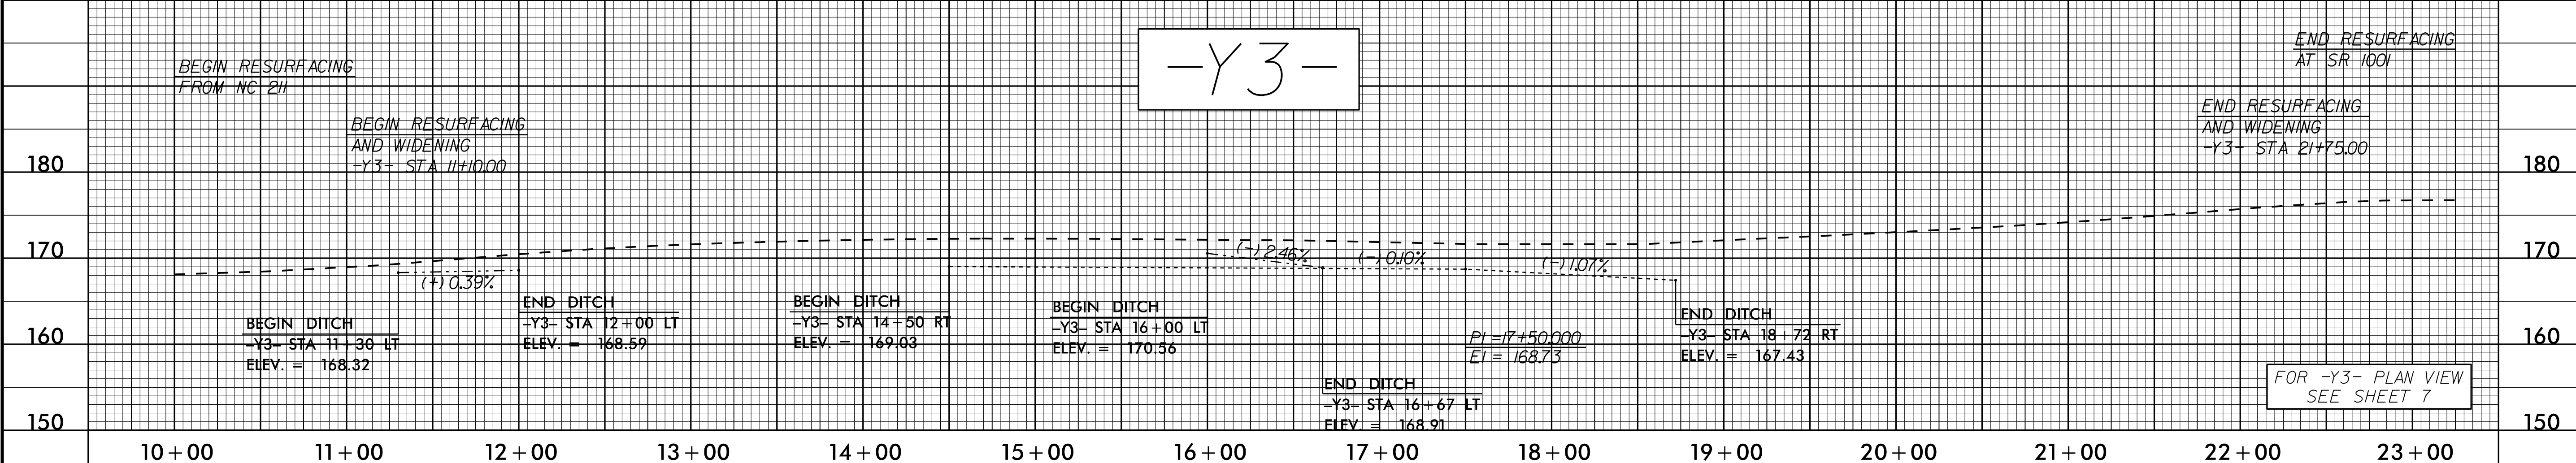

FOR -Y3- PLAN VIEW SEE SHEET 7

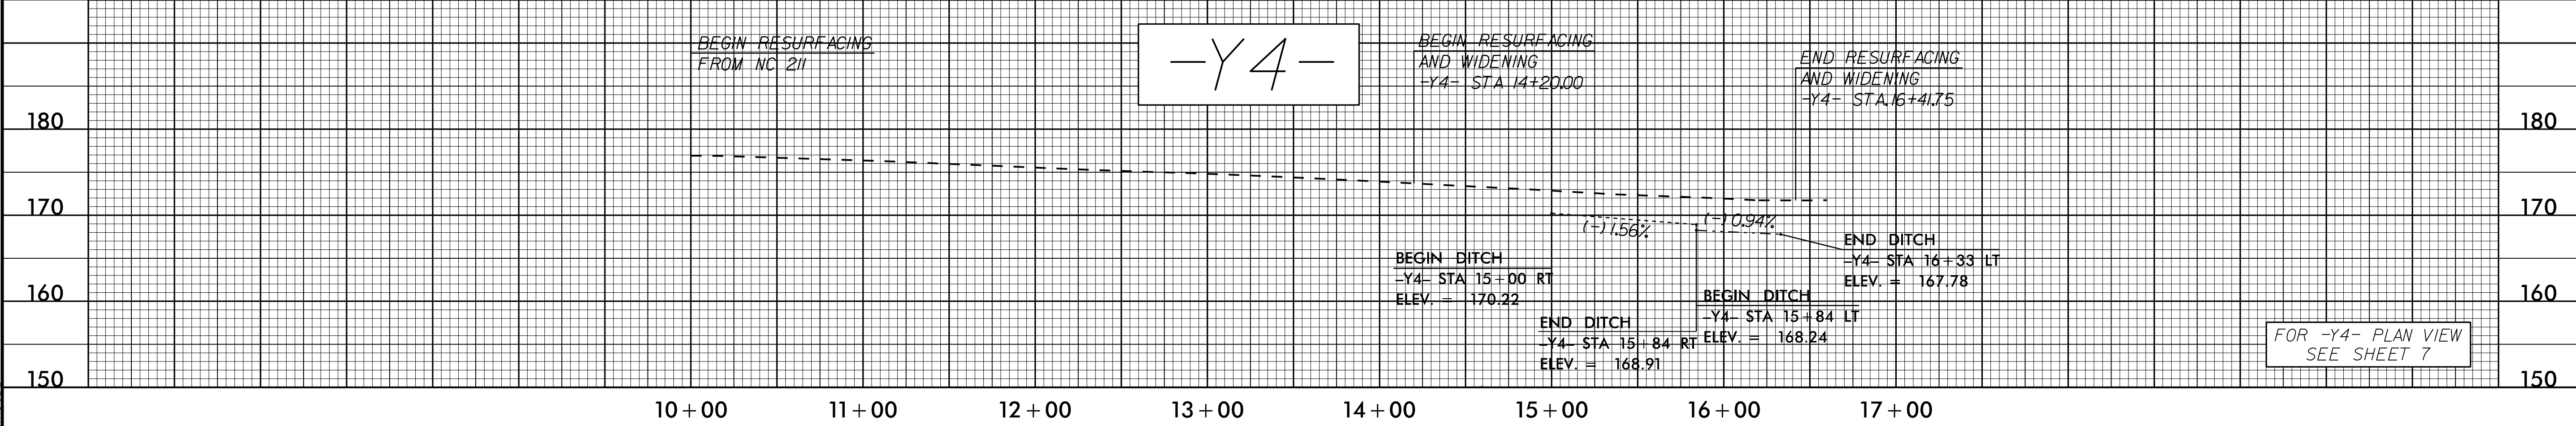

FOR -Y4- PLAN VIEW SEE SHEET 7

4/14/2017 R:\Roadway\Proj\4616_rdy-p1_sheets.dgn