


See Sheet 1A For Index of Sheets  
See Sheet 1B For Conventional Symbols

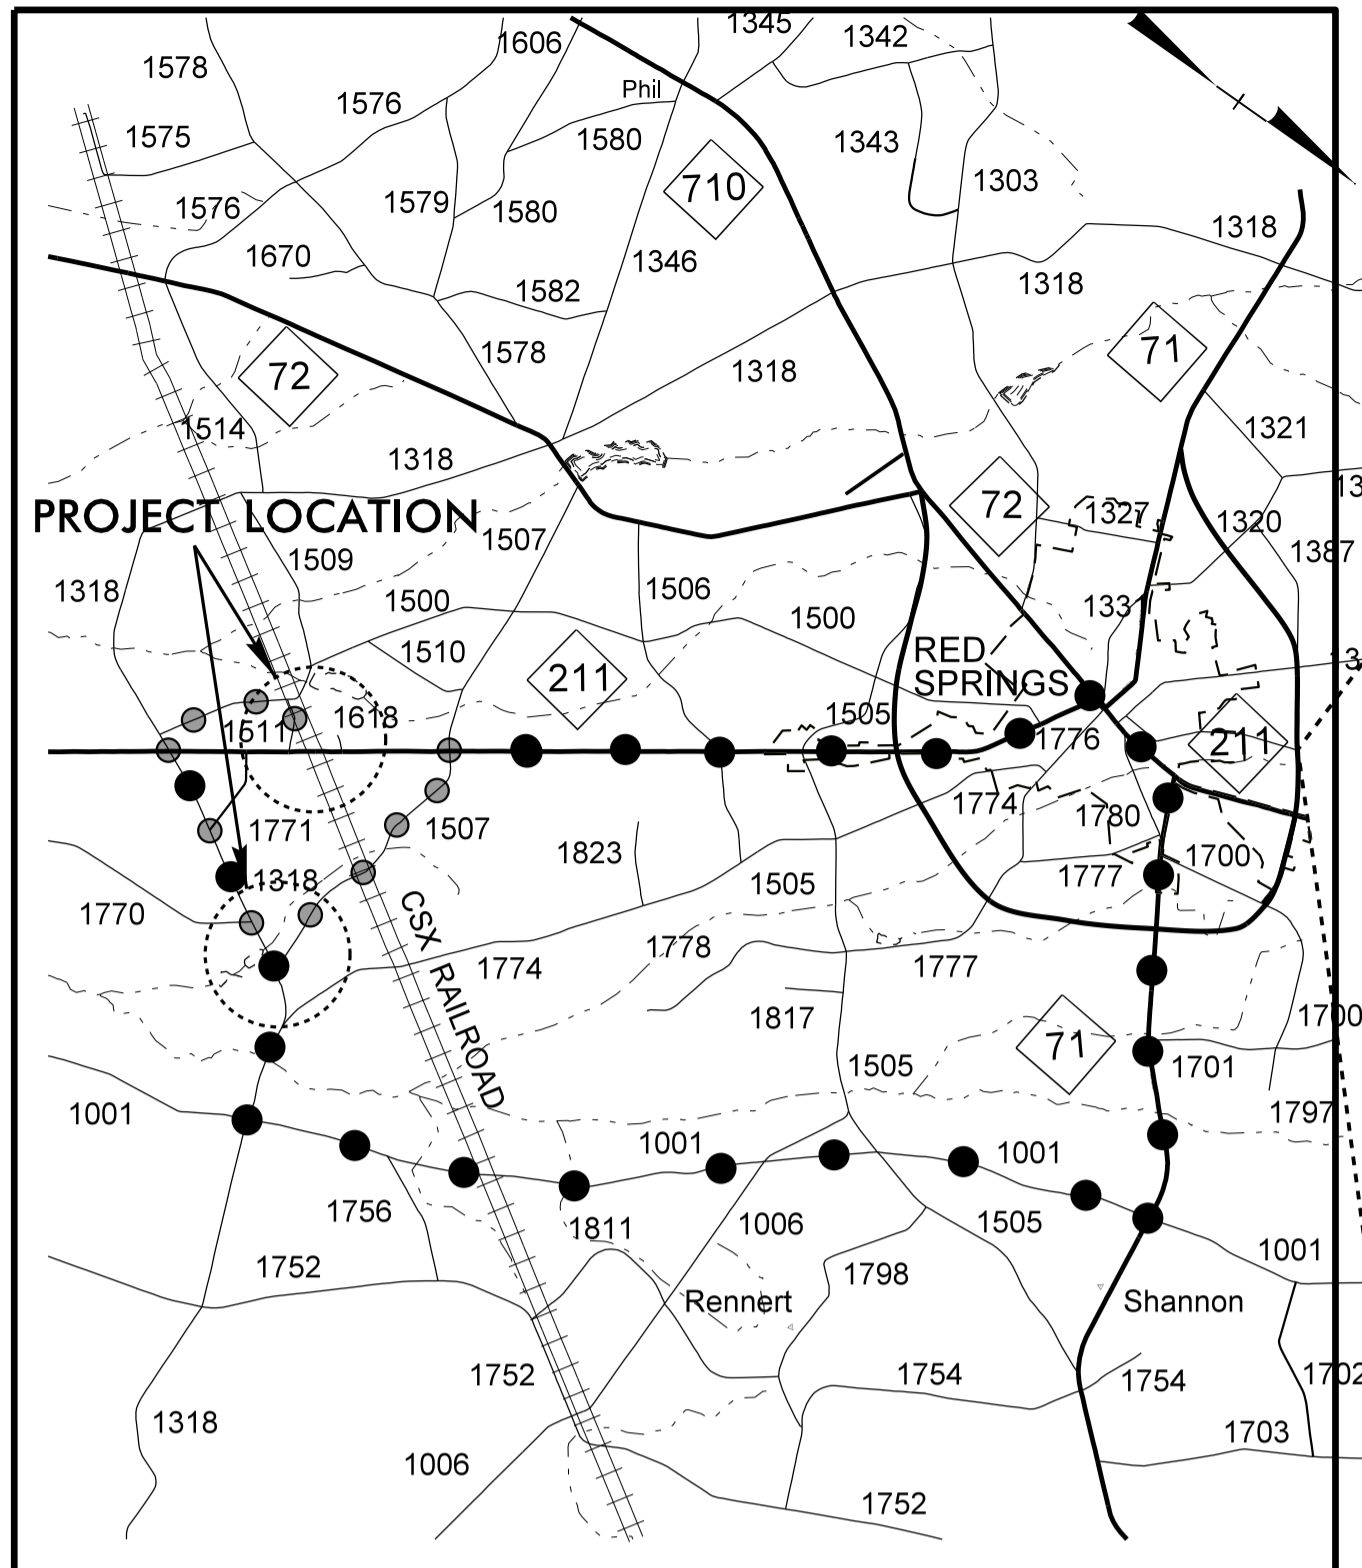


**VICINITY MAP**  
OFF SITE DETOUR CARS  
OFF SITE DETOUR TRUCKS

# STATE OF NORTH CAROLINA DIVISION OF HIGHWAYS

## UTILITY CONSTRUCTION PLANS ROBESON COUNTY


**LOCATION: BRIDGE NO.18 OVER CSX RAILROAD ON NC 11**  
**TYPE OF WORK: RELOCATE WATER LINES**

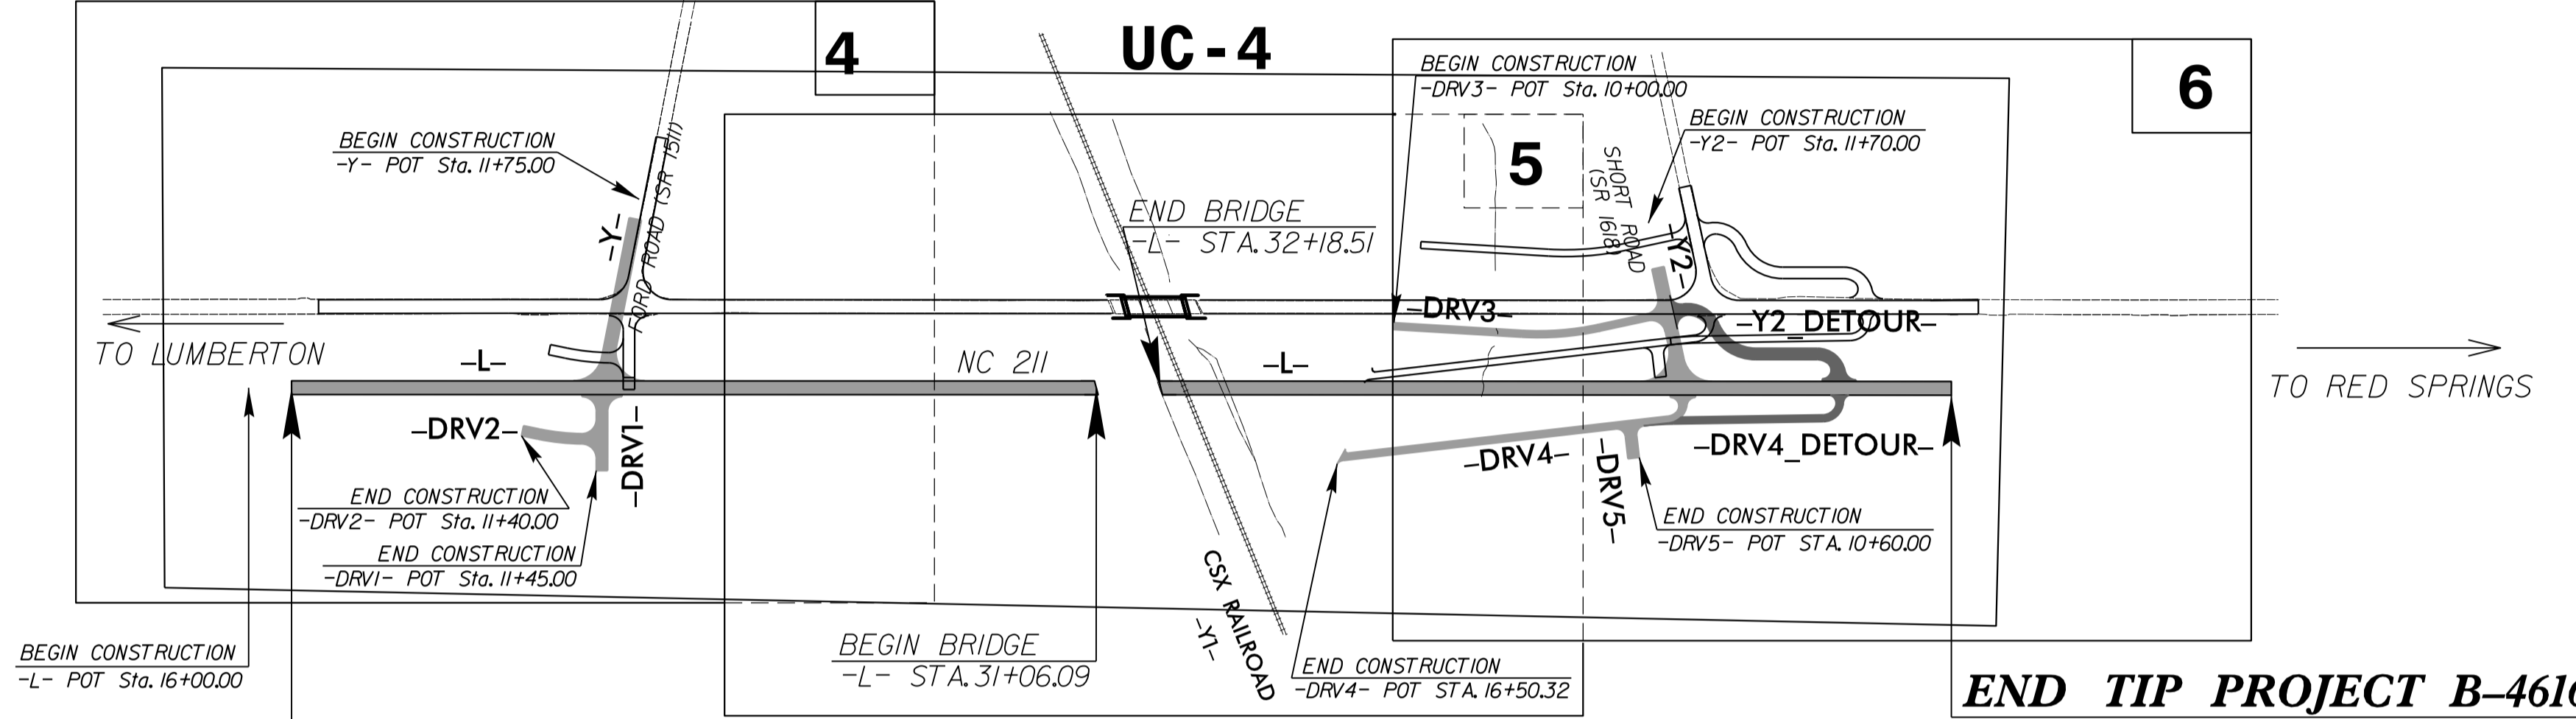


**BEGIN TIP PROJECT B-4616**  
**-L- STA. 17 + 00.00**

**END TIP PROJECT B-4616**  
**-L- STA. 46 + 00.00**

**NOTE : SHEET UC-4 NOT TO SCALE  
UNLESS PRINTED 24"X36"**

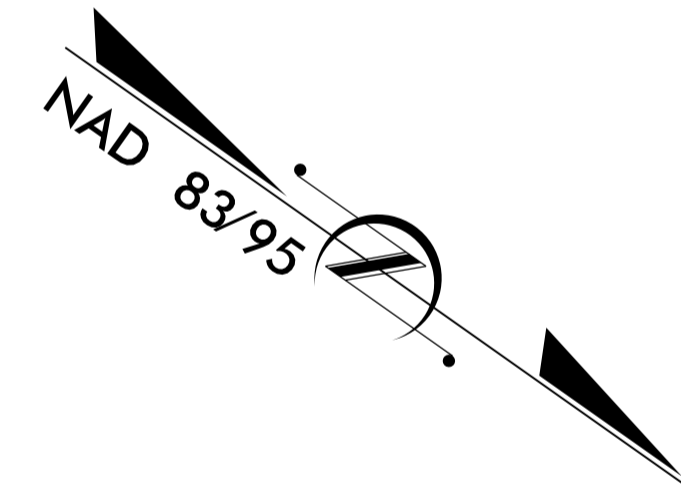

DOCUMENT NOT CONSIDERED FINAL  
UNTIL ALL SIGNATURES ARE COMPLETED

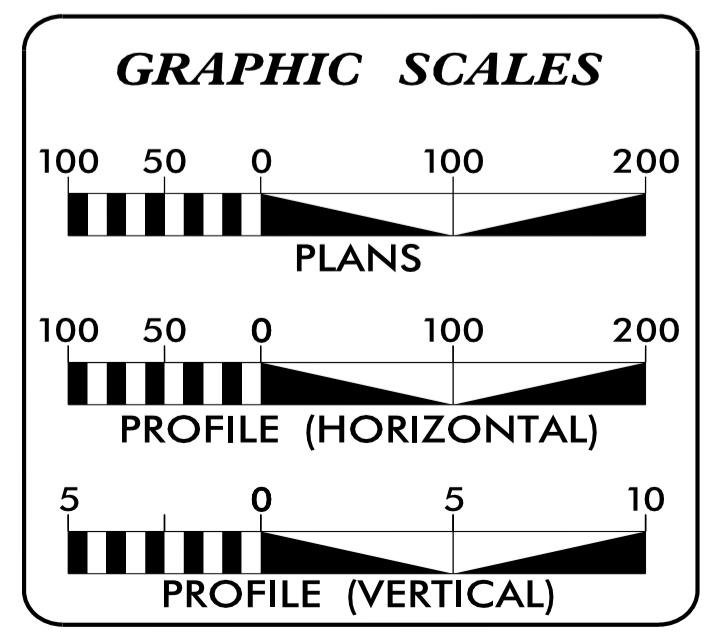

**INDEX OF SHEETS**

| SHEET NO.: | DESCRIPTION:                           |
|------------|--|
| UC-1       | TITLE SHEET                            |
| UC-2       | NOTES                                  |
| UC-3       | DETAILS                                |
| UC-4       | UTILITY CONSTRUCTION AND PROFILE SHEET |

**WATER AND SEWER OWNERS ON PROJECT**

(A) WATER : ROBESON COUNTY WATER

PREPARED IN THE OFFICE OF  
**KOONCE, NOBLE & ASSOCIATES, INC**  
CONSULTING ENGINEERS

208 EAST 5TH STREET, P.O. BOX 1027, LUMBERTON, N.C. 28359  
AND PHONE NUMBERS: 910-738-9376

Sam R. Noble Jr. PE CONSULTANT CONTACT #1  
XXXX CONSULTANT CONTACT #2  
XXXX CONSULTANT CONTACT #3

SEAL

5/15/2017

**DIVISION OF HIGHWAYS  
UTILITIES UNIT**  
1555 MAIL SERVICES CENTER  
RALEIGH, NC 27699-1555  
PHONE (919) 707-6690  
FAX (919) 250-4151

Bo Hemphill, PE UTILITIES REGIONAL ENGINEER  
Kifah Kamil UTILITIES ENGINEER  
Kyle Pleasant UTILITIES AREA COORDINATOR  
Lary James UTILITIES COORDINATOR

09/08/99  
12-MAY-2017 13:52  
R:\Utilities\Engineering\UC\Proj\280\_001\_B4616\_ut\_tsh\_ UC01\_psh.dgn  
\$\$\$\$\$USERNAME\$\$\$\$\$

**TIP PROJECT: B-4616**