



PLAN

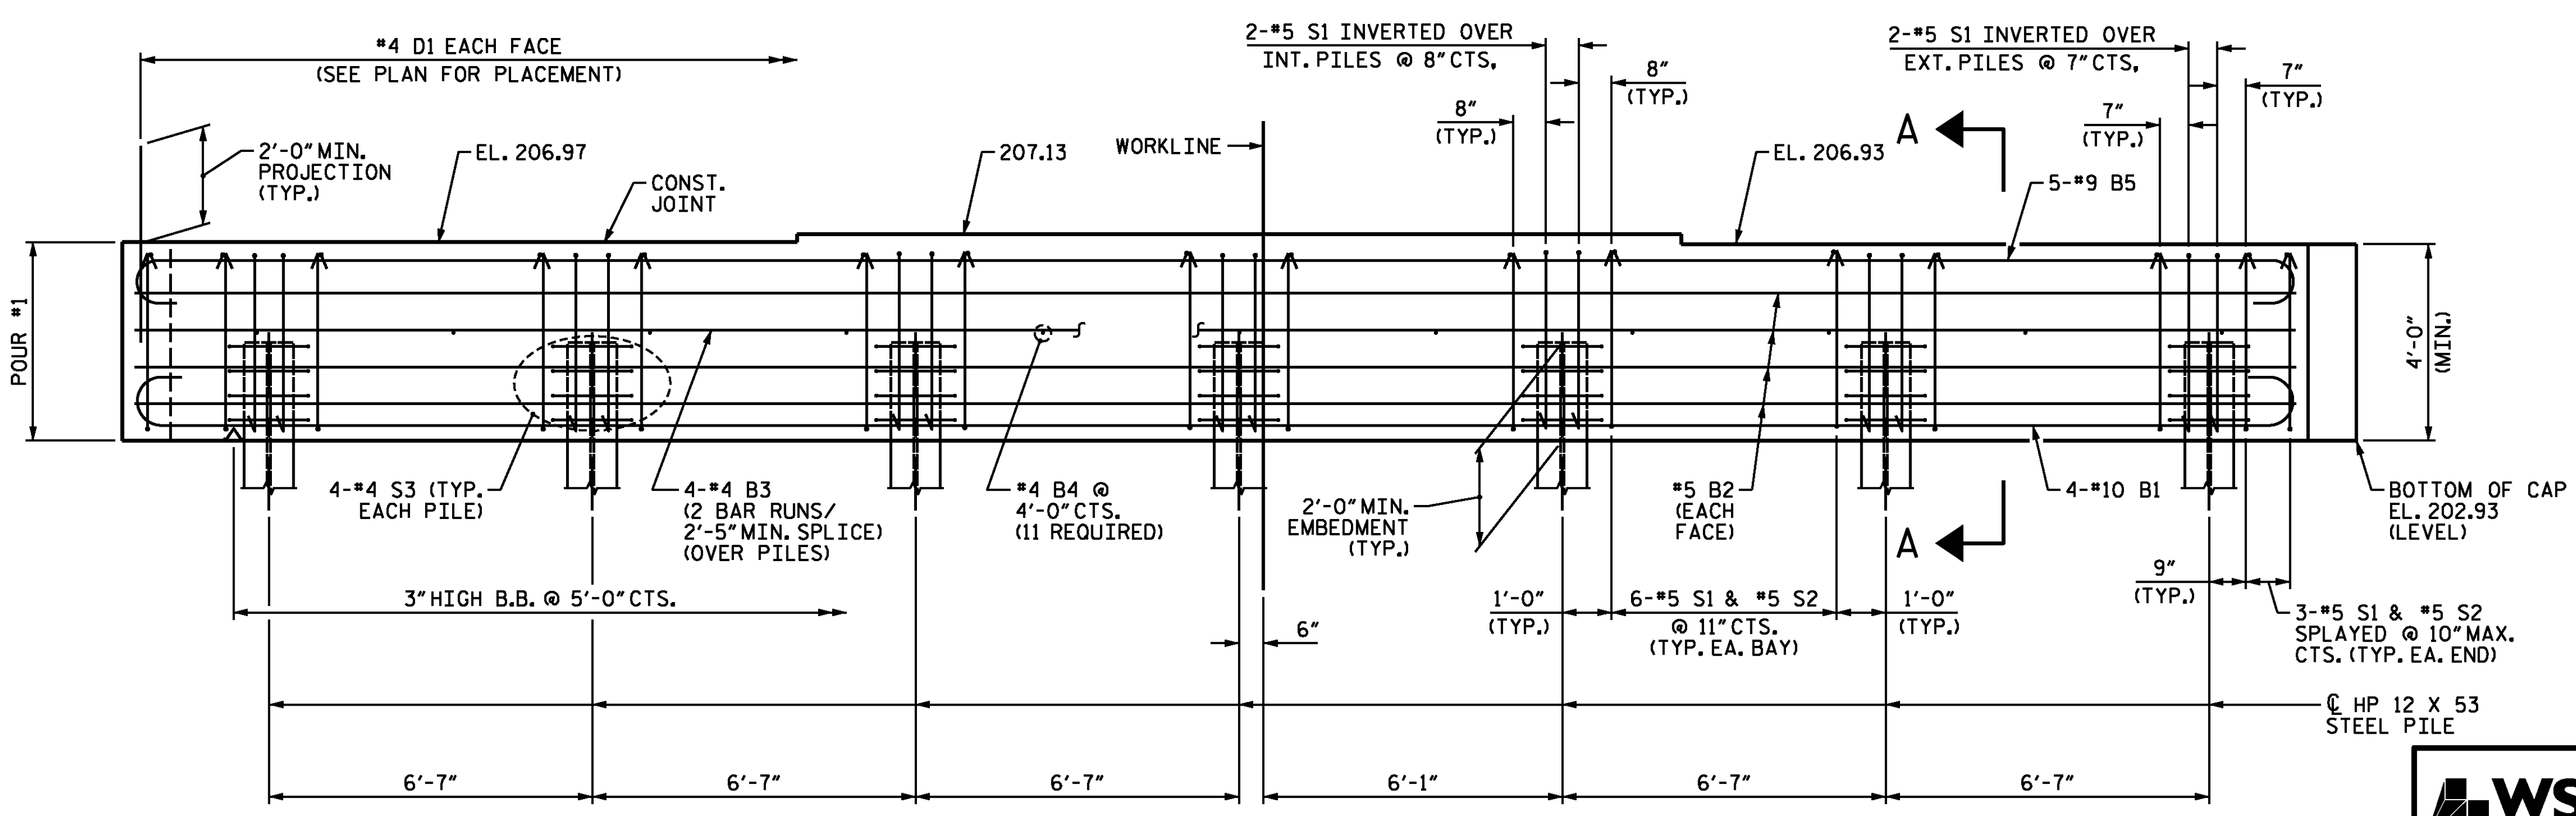

ELEVATION

NOTES
 *4 D1 BARS MAY BE SHIFTED SLIGHTLY TO AVOID STIRRUPS IN CAP.
 FOR PILE SPLICE DETAILS AND SECTION A-A, SEE SHEET 2 OF 2.
 FOR BEARING DETAILS, SEE "BEARING DETAILS" SHEET.

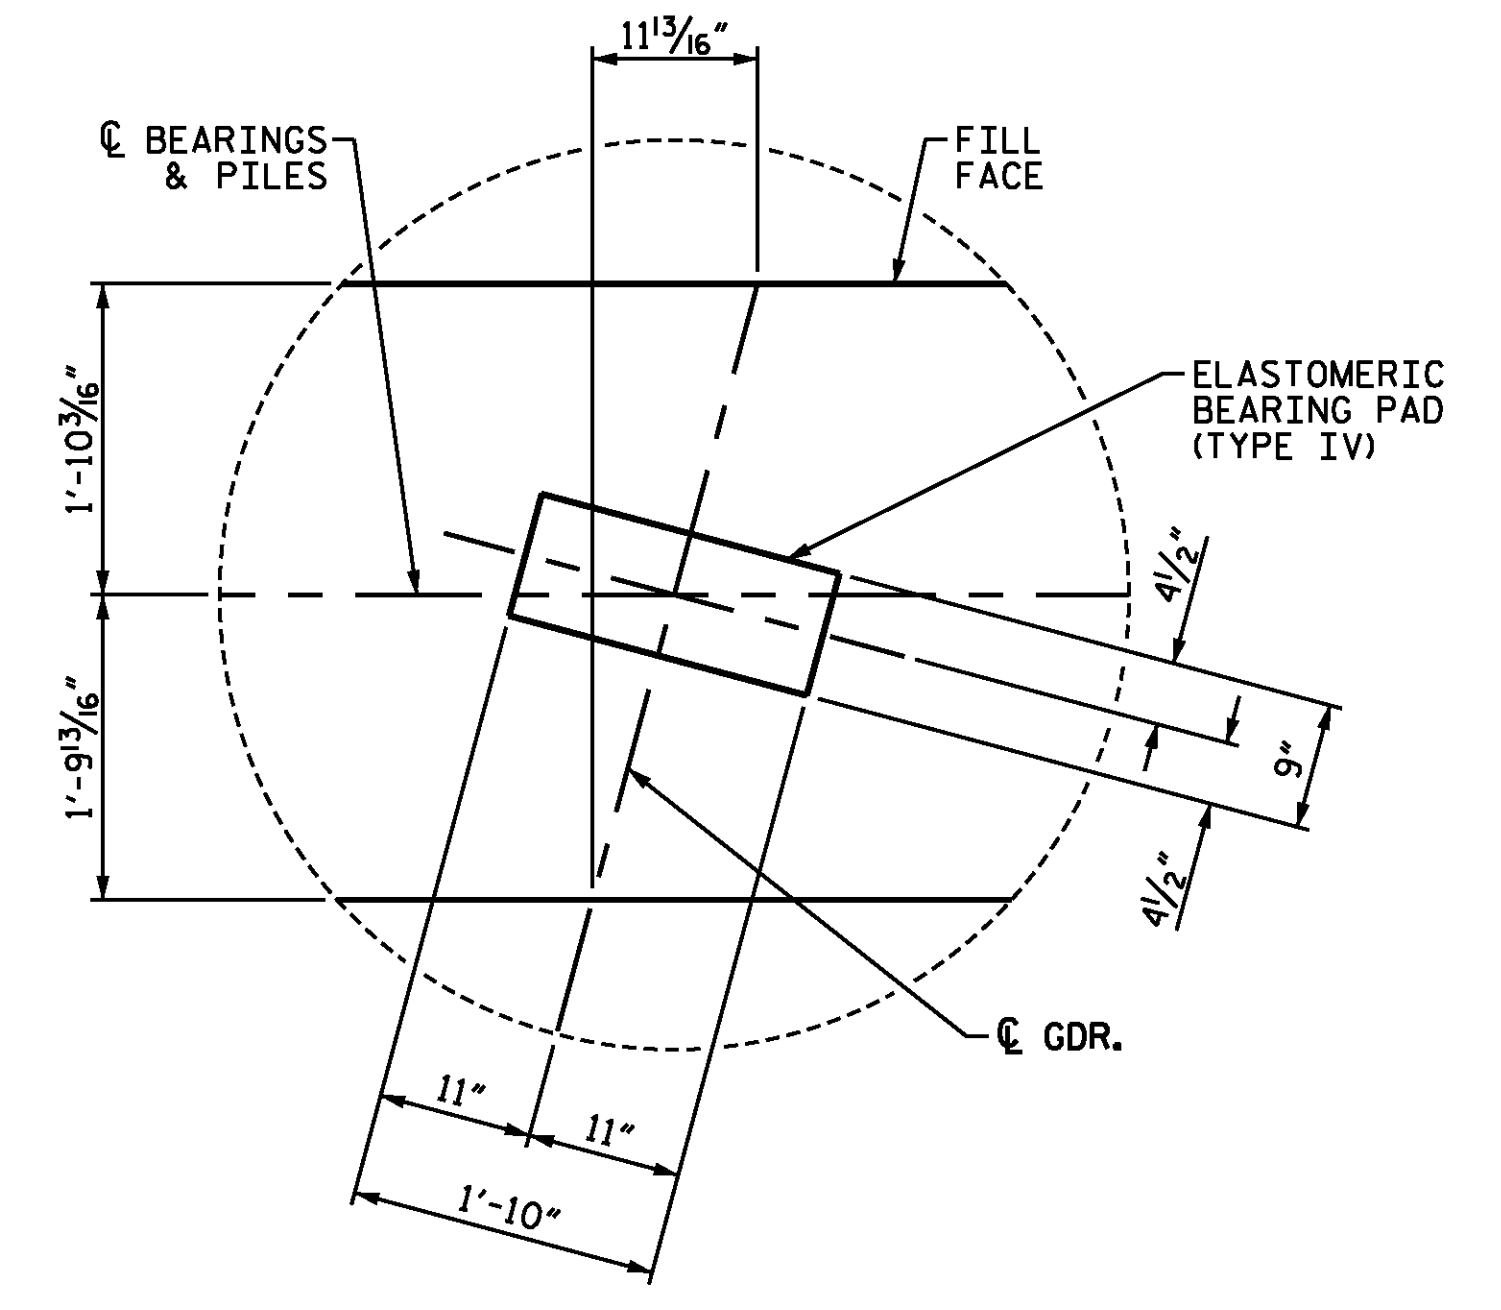

DETAIL B
(TYP. EACH BEARING)


PROJECT NO. B-4616
ROBESON COUNTY
 STATION: 31+55.47 -L-
 SHEET 1 OF 2

DESIGNED BY: J.D. BORUTA DATE: 04/2016
 DRAWN BY: M.J. OSTRISHKO DATE: 04/2016
 CHECKED BY: E. ULLMER DATE: 05/2016
 DESIGN ENGINEER OF RECORD: N.A. PIERCE DATE: 06/2016

7/26/2016
 R:\Raleigh Office\NCDOT\B-4616 Robeson County\400.Structures\Drafting\Substructure\401.043.B4616.SMU.EB201.dgn
 usmo04281



434 FAYETTEVILLE STREET
 SUITE 1500
 RALEIGH, NC 27601
 LICENSE NO. F-0165

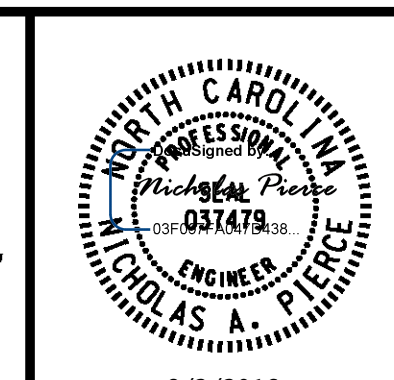

STATE OF NORTH CAROLINA
 DEPARTMENT OF TRANSPORTATION
 RALEIGH
 SUBSTRUCTURE
 INTEGRAL
 END BENT 2

REVISIONS						SHEET NO.
NO.	BY	DATE	NO.	BY	DATE	TOTAL SHEETS
1			3			25
2			4			

**DOCUMENT NOT CONSIDERED FINAL
 UNLESS ALL SIGNATURES COMPLETED**