


T.I.P. NO.	SHEET NO.
W-5313	UO-1

NOTE:  
 ALL UTILITY WORK SHOWN ON THIS SHEET IS DONE BY OTHERS.  
 NO PAYMENT WILL BE MADE TO THE CONTRACTOR FOR UTILITY WORK SHOWN ON THIS SHEET.

STATE OF NORTH CAROLINA  
 DIVISION OF HIGHWAYS

**UTILITIES BY OTHERS PLANS  
 ROWAN COUNTY**

**TIP PROJECT: W-5313**

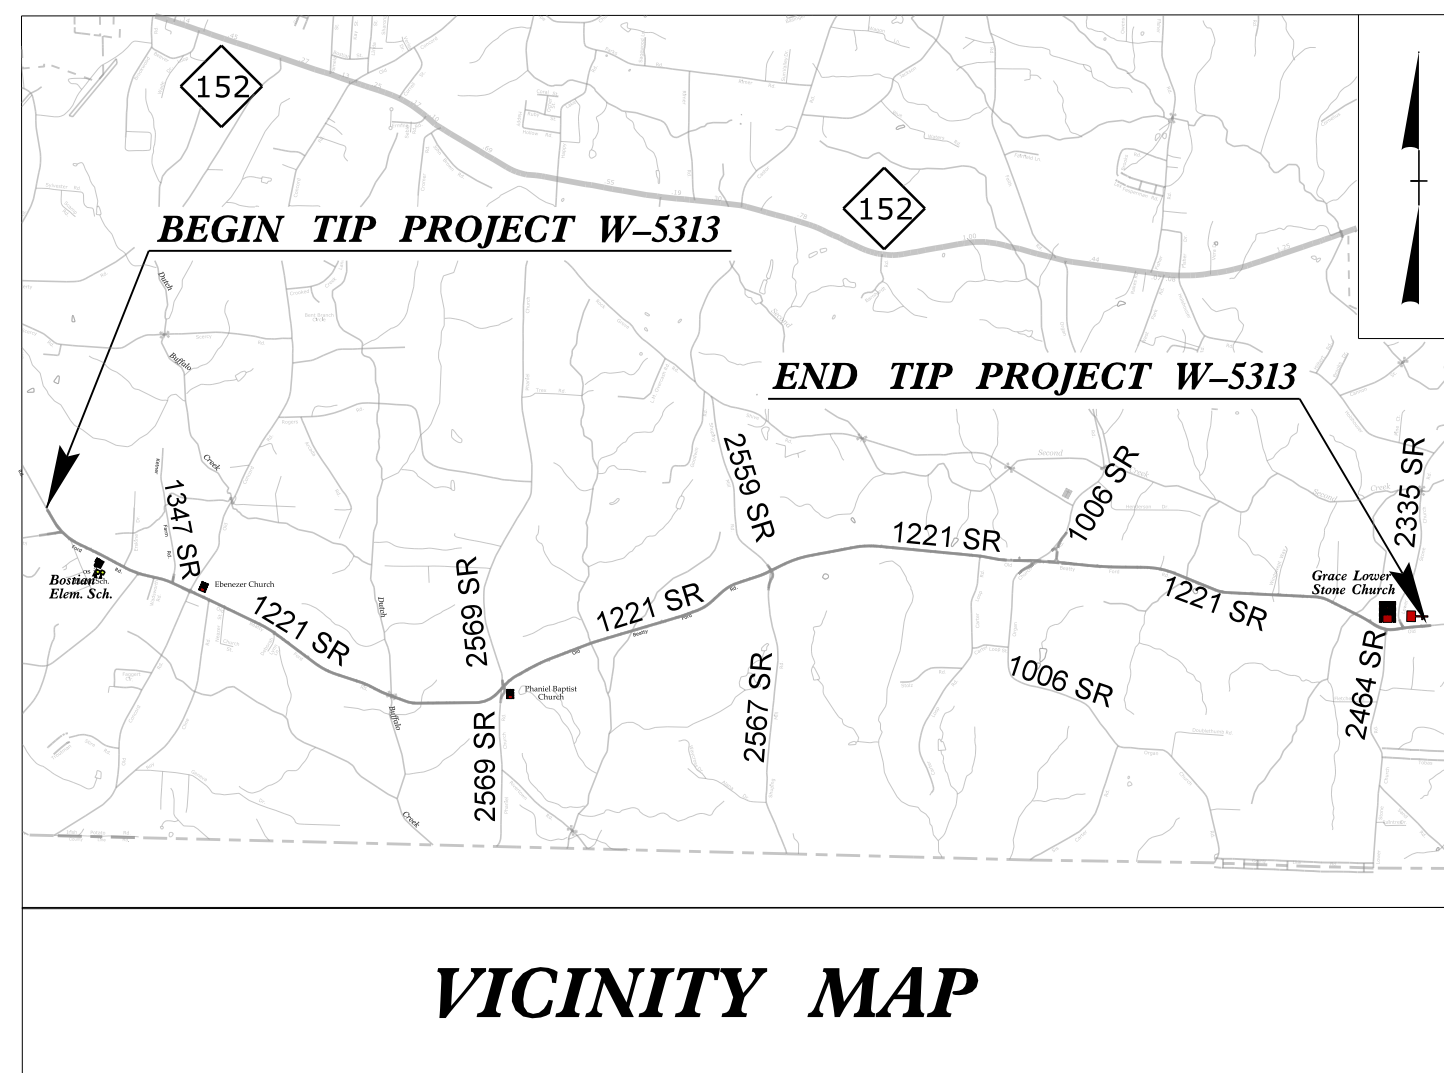

LOCATION: SR 1221 (OLD BEATTY FORD ROAD)  
 FROM SR 1337 (LENTZ ROAD) TO  
 SR 2335 (LOWER STONE CHURCH ROAD)

TYPE OF WORK: POWER DISTRIBUTION,  
 TELEPHONE AND CABLE TELEVISION  
 RELOCATION

BEGIN TIP PROJECT W-5313  
 -L- STA. 10 + 25.00

-L- PC STA. 12 + 95.91 LB =  
 -LREV- PC STA. 12 + 95.91 LA

-LREV- PT STA. 24 + 20.07 LB =  
 -L- PT STA. 24 + 20.07 LA

BEGIN CONSTRUCTION  
 -Y2- STA. 10 + 75.00

BEGIN CONSTRUCTION  
 -Y3- STA. 10 + 50.00

BEGIN CONSTRUCTION  
 -Y5- STA. 11 + 90.00

END CONSTRUCTION  
 -Y6- STA. 15 + 15.00



BEGIN CONSTRUCTION  
 TIP PROJECT W-5313  
 -L- STA. 318 + 35.84  
 END LET PROJECT  
 TIP W-5146

END CONSTRUCTION  
 TIP PROJECT W-5313  
 -L- STA. 295 + 35.81  
 BEGIN LET PROJECT  
 TIP W-5146

BEGIN CONSTRUCTION  
 -Y8- STA. 11 + 25.00

END CONSTRUCTION  
 -Y7- STA. 11 + 40.00

END TIP PROJECT W-5313  
 END CONSTRUCTION  
 -L- STA. 420 + 00.00

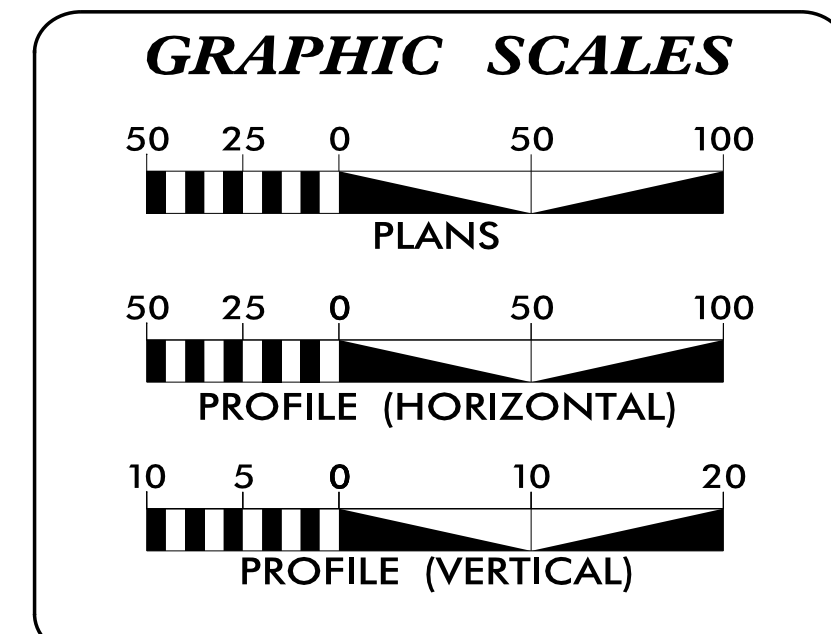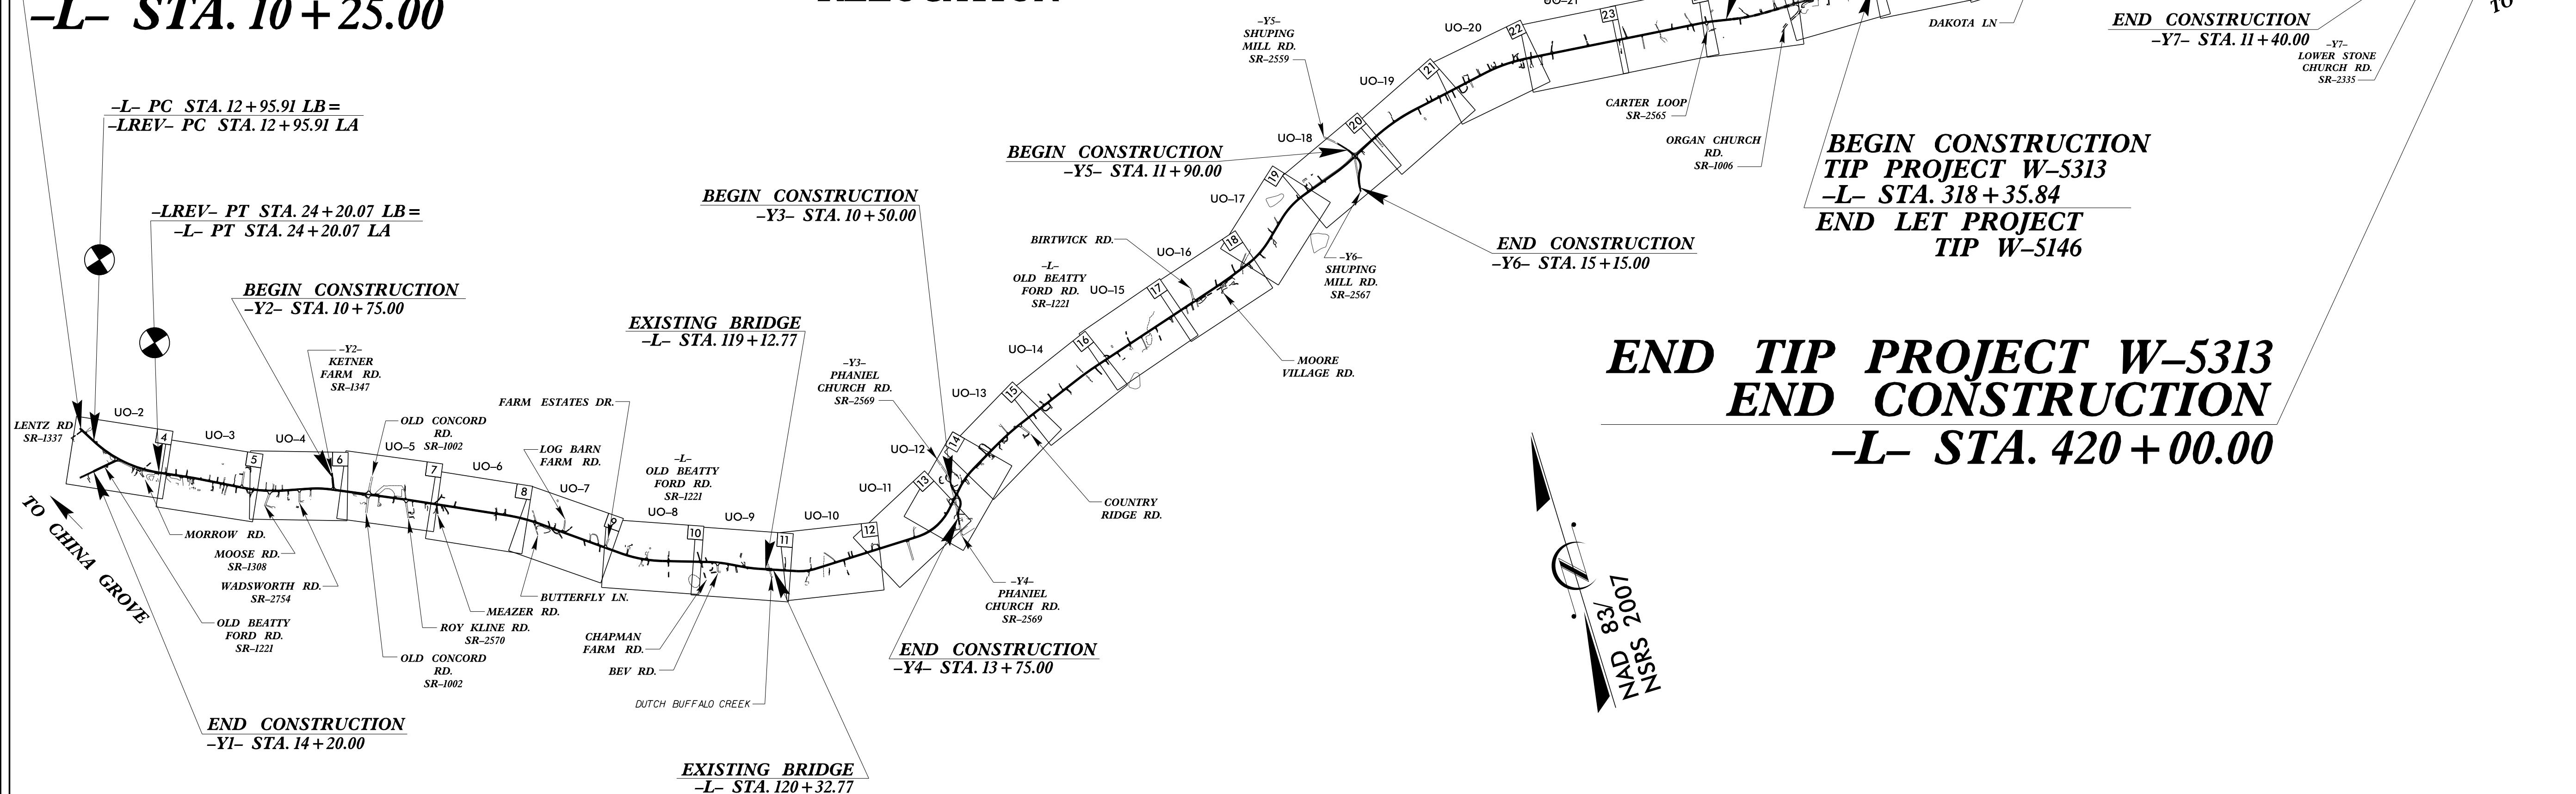

**INDEX OF SHEETS**

SHEET NO.:	DESCRIPTION:
UO-1	TITLE SHEET
UO-2 THRU UO-32	UBO PLAN SHEETS

**UTILITY OWNERS WITH CONFLICTS**

(A) DUKE ENERGY PROGRESS (POWER TRANSMISSION)  
 (B) DUKE ENERGY PROGRESS (POWER DISTRIBUTION)  
 (C) AT&T (COMMUNICATIONS TOLL)  
 (D) WINDSTREAM WEST (COMMUNICATIONS)  
 (E) WINDSTREAM EAST (COMMUNICATIONS)  
 (F) MCI (COMMUNICATIONS)  
 (G) TIME WARNER CABLE (COMMUNICATIONS)

PREPARED IN THE OFFICE OF:  
**Michael Baker**  
 INTERNATIONAL  
 Michael Baker Engineering, Inc.  
 8000 Regency Parkway, Suite 600  
 Cary, NC 27518  
 919-463-5488

Brandy Creech	UTILITY PROJECT MANAGER
Brandy Creech	PROJECT UTILITY COORDINATOR
Christina Newsome	PROJECT UTILITY TECHNICIAN

**DIVISION OF HIGHWAYS  
 UTILITIES UNIT**  
 1555 MAIL SERVICES CENTER  
 RALEIGH NC 27699-1555  
 PHONE (919) 707-6690  
 FAX (919) 250-4151

Donna Jackson, P.E.	UTILITIES REGIONAL ENGINEER
Jang-Tae Yoon, P.E.	UTILITIES ENGINEER
Ed Reams	UTILITIES AREA COORDINATOR
Tanga Sampson	UTILITIES COORDINATOR