

8/17/99

REVISIONS

06-APR-2017 14:57
R:\Roadway\PC\155719_DDC4_PSH_04.dgn
\$\$\$\$\$


NOTE:
SEE SHEETS 11, 12, 13 FOR -L- RT PROFILE
SEE SHEETS 13, 14, 15 FOR -L- LT PROFILE

NAD 83/NSRS 2007

KERMIT SHELTON PRICE
CAROL PRICE KALEEL
DB 1619 PG 663

PROJECT REFERENCE NO. R-5719	SHEET NO. 04
RW SHEET NO. 04	
ROADWAY DESIGN ENGINEER 4/6/2017 SEAL 18537 FERRY P. PAGE	HYDRAULICS ENGINEER 4/7/2017 SEAL 18462 JAMES C. DAVIS
<p>DOCUMENT NOT CONSIDERED FINAL UNLESS ALL SIGNATURES COMPLETED</p>	

-L- POT 10+00.00
BEGIN PROJECT

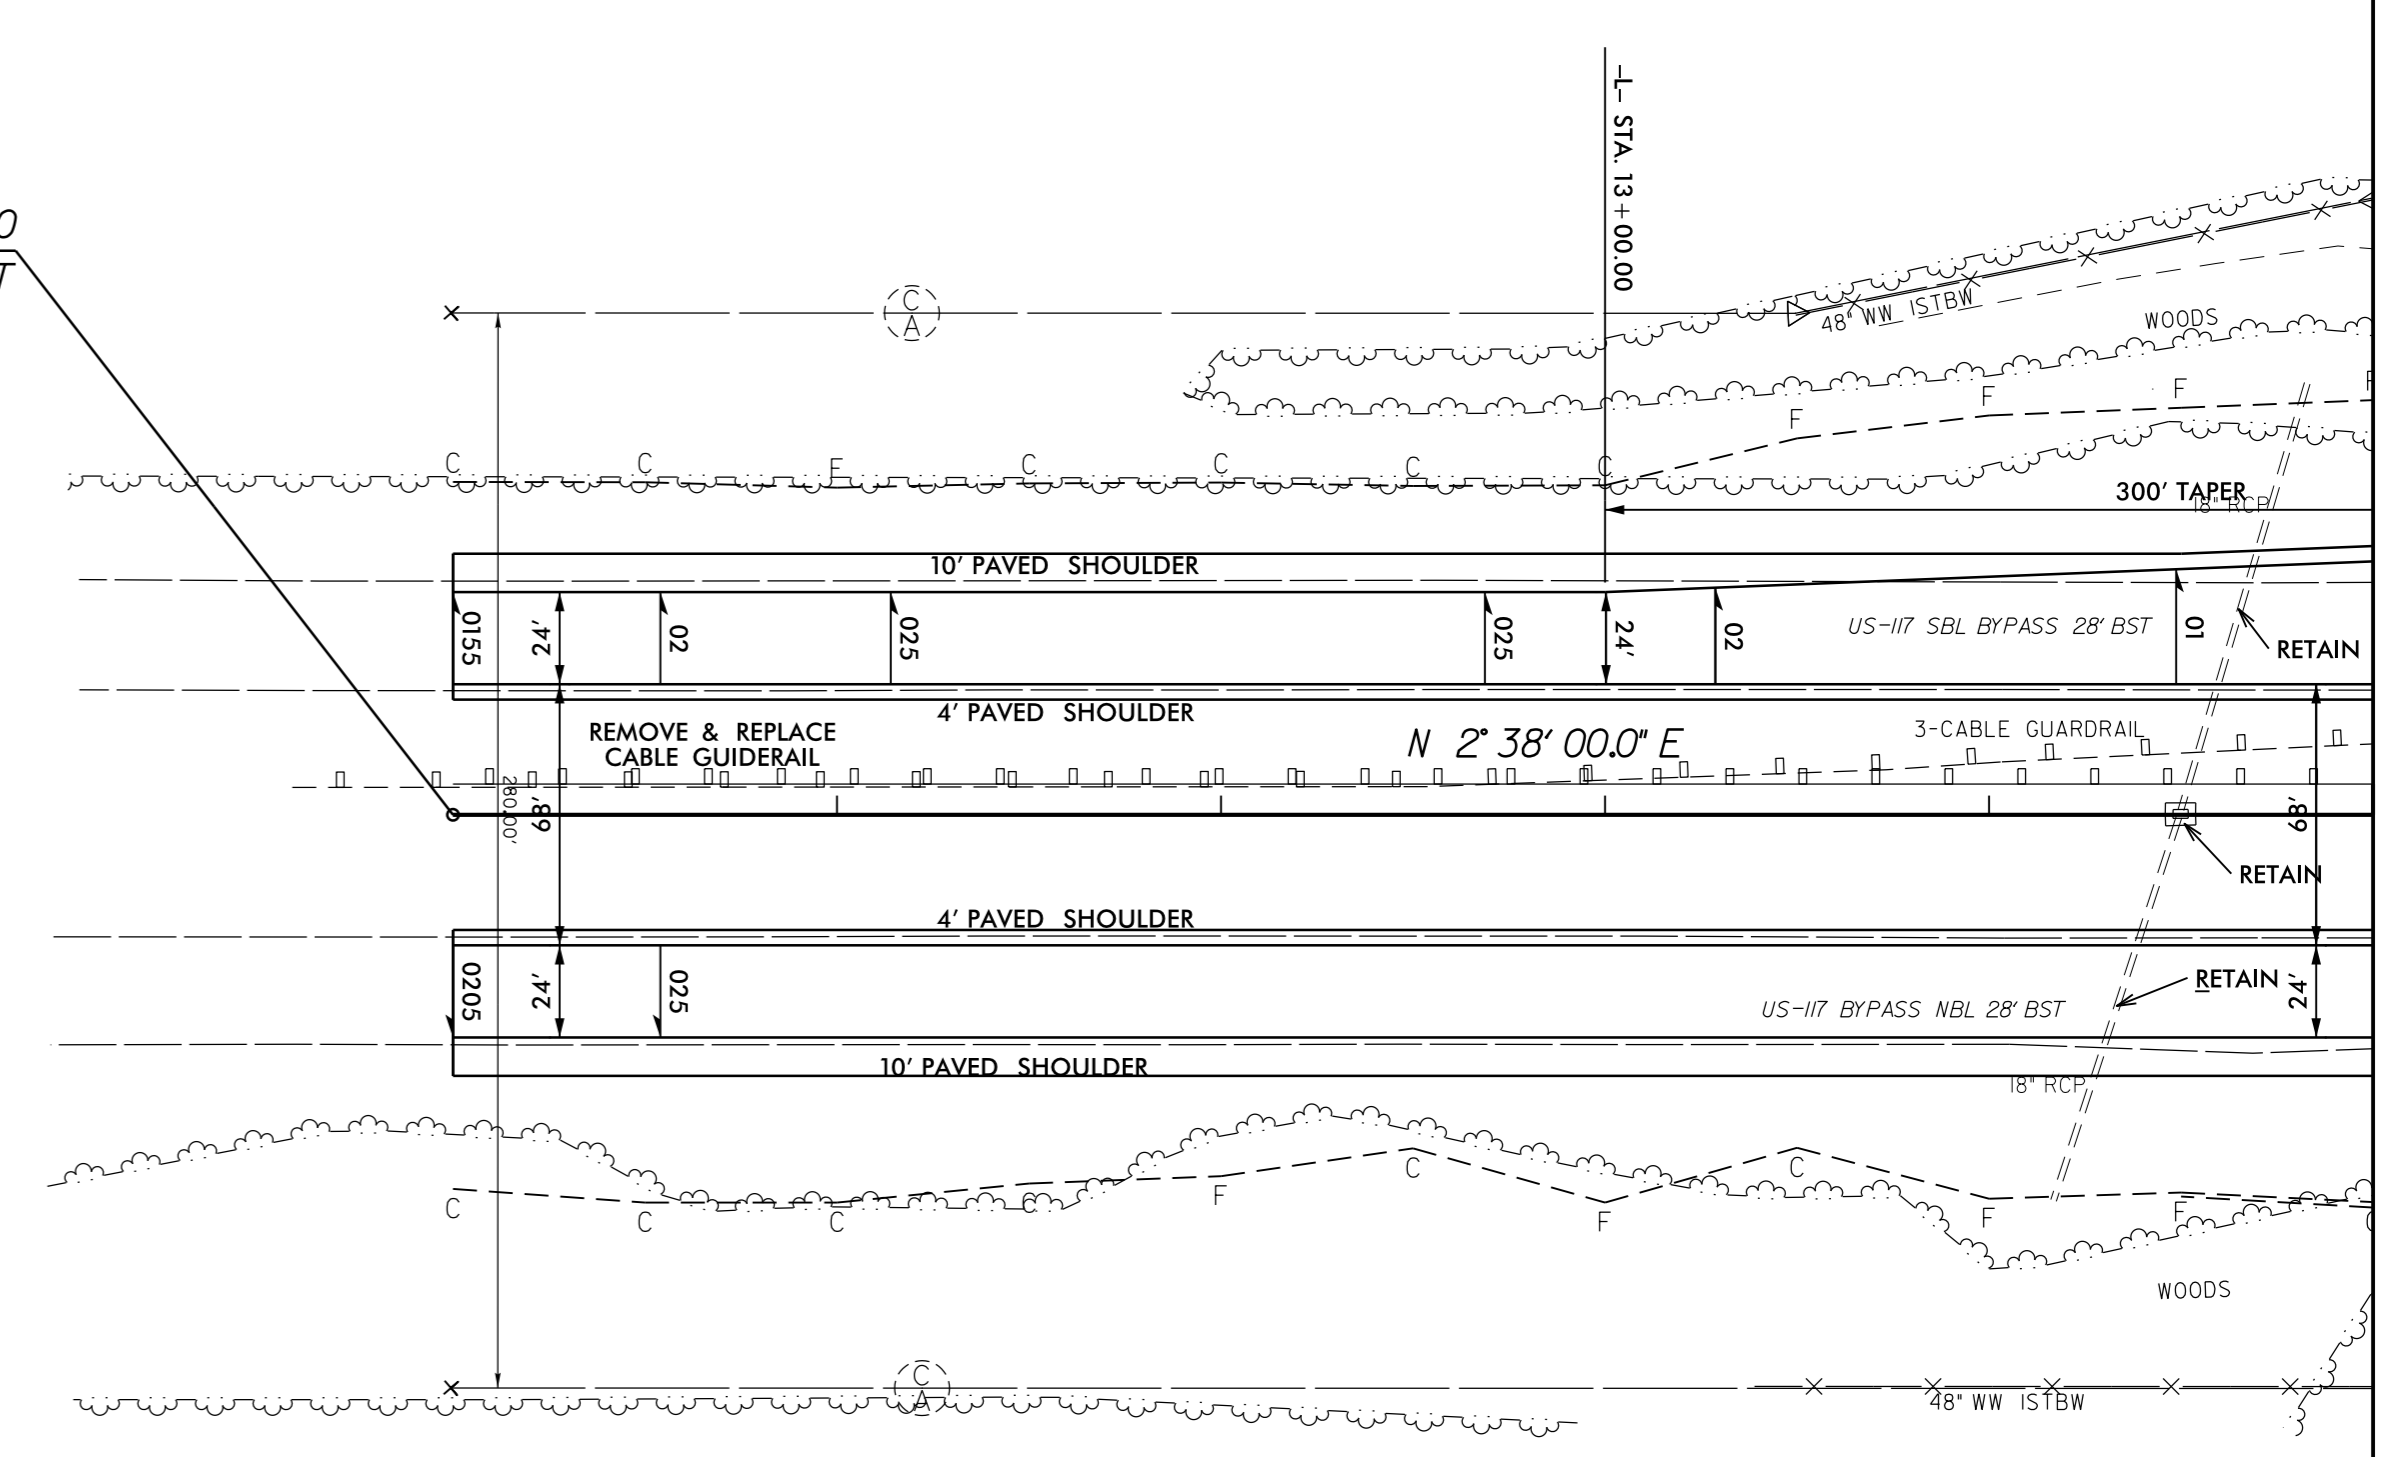

KERMIT SHELTON PRICE
CAROL PRICE KALEEL
DB 1619 PG 663