


8/23/99



PROJ. REFERENCE NO.
R-5719

SHEET NO.
X-21

290 280 270 260 250 240 230 220 210 200 190 180 170 160 150 140 130 120 110 100 90 80 70 60 50 40 30 20 10 0 10

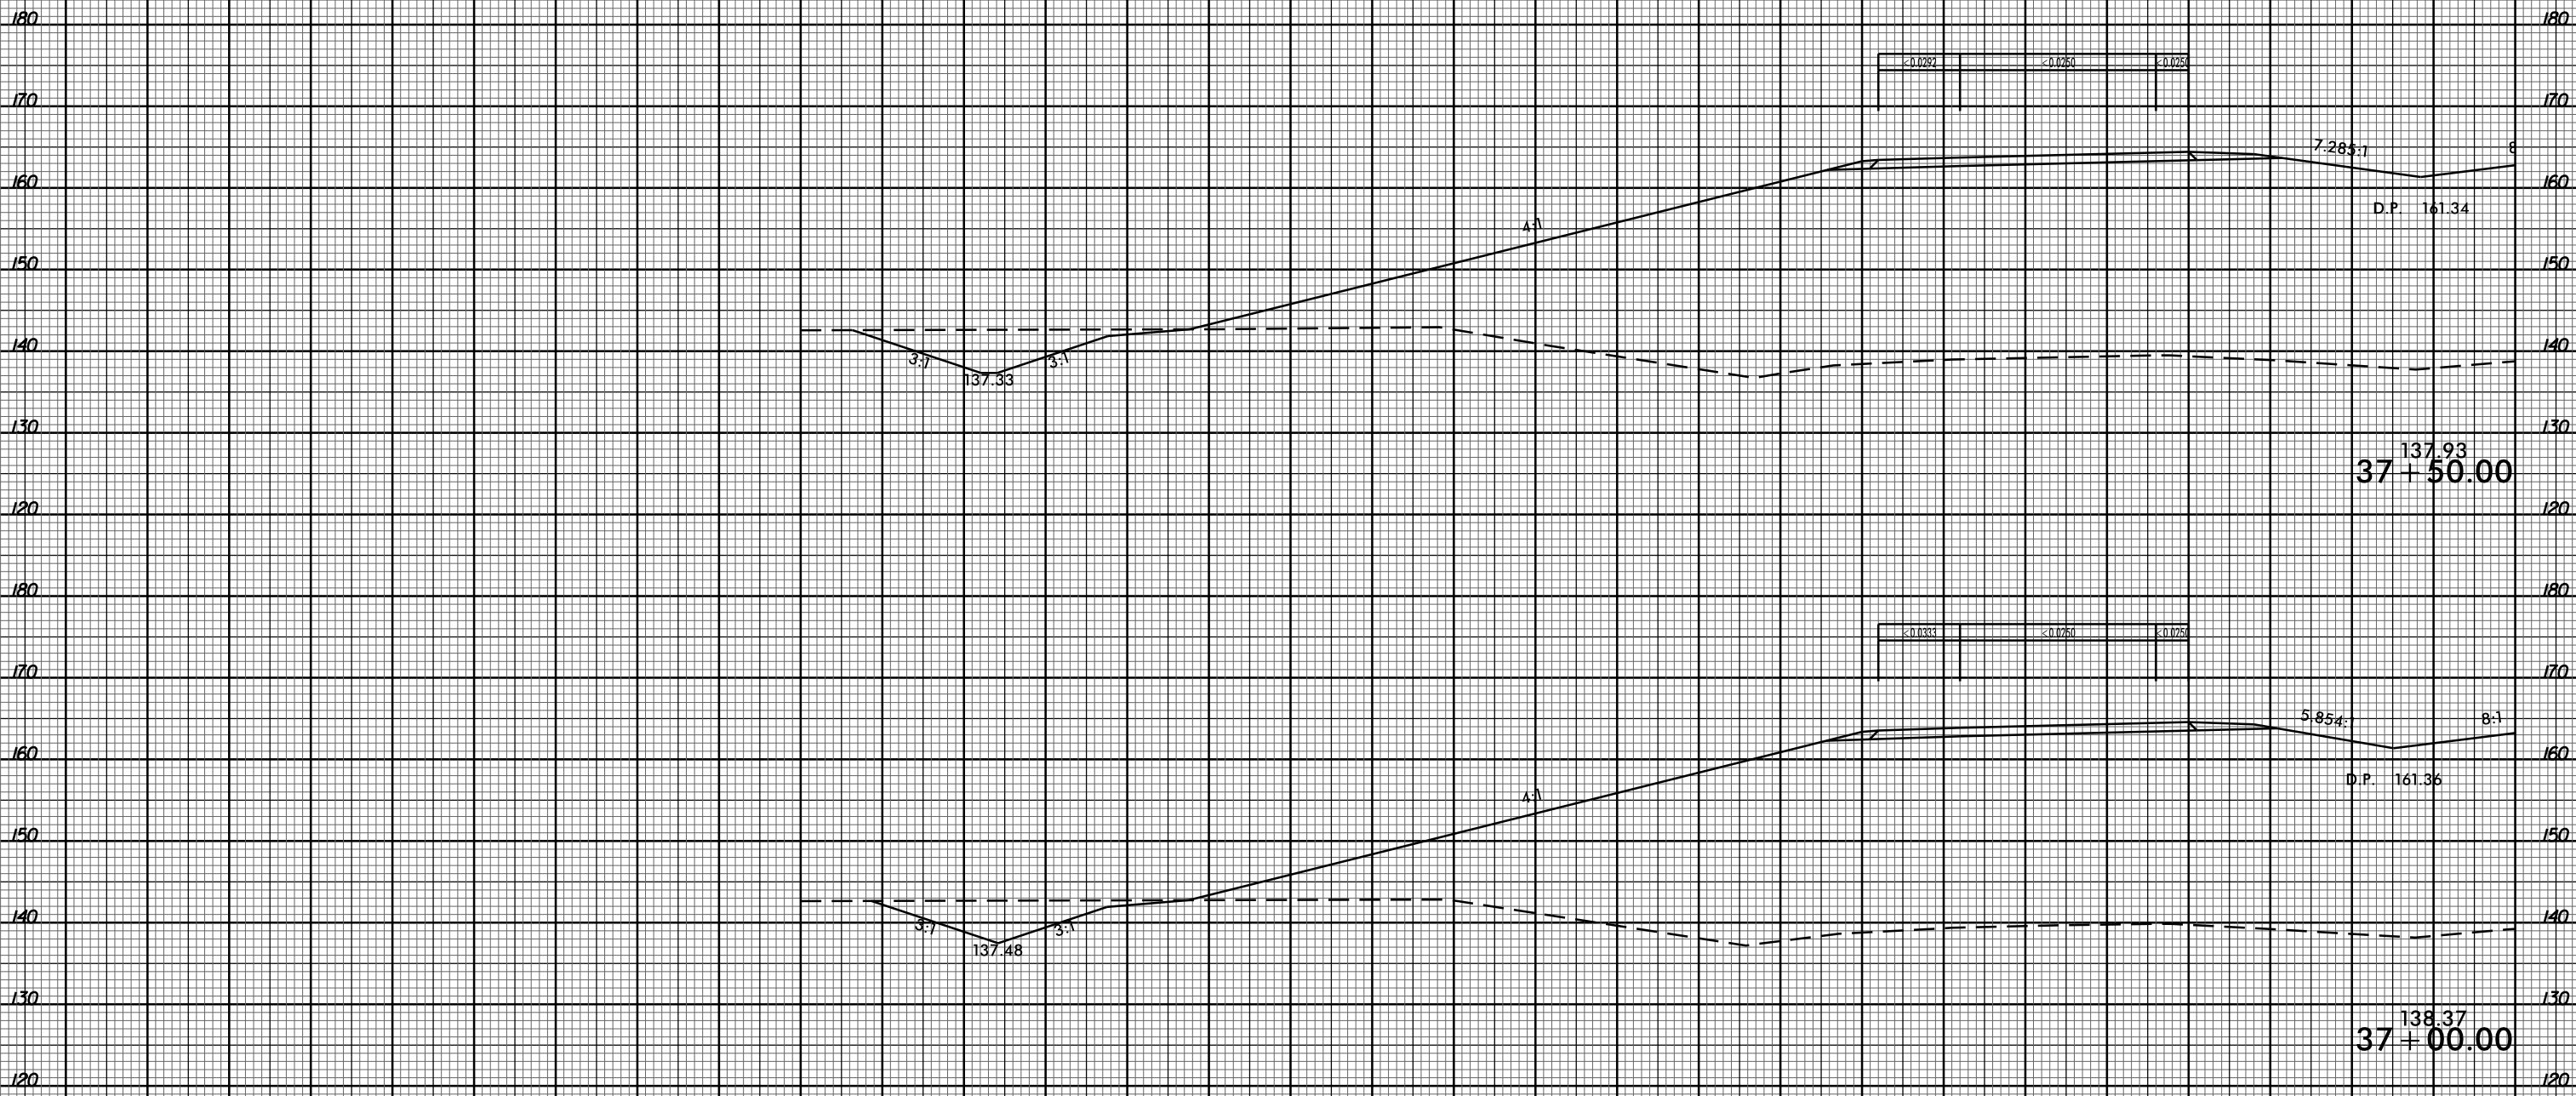

07-APR-2017 13:48
R:\Roadwork\X5719\DDC4_XPL.LLT 31+00 TO 47+50.dgn
\$\$\$\$USERNAME\$\$\$\$

290 280 270 260 250 240 230 220 210 200 190 180 170 160 150 140 130 120 110 100 90 80 70 60 50 40 30 20 10 0 10