


8/23/99



PROJ. REFERENCE NO.  
R-5719

SHEET NO.  
X-50

150 140 130 120 110 100 90 80 70 60 50 40 30 20 10 0 10 20 30 40 50 60 70 80 90 100 110 120 130 140 150

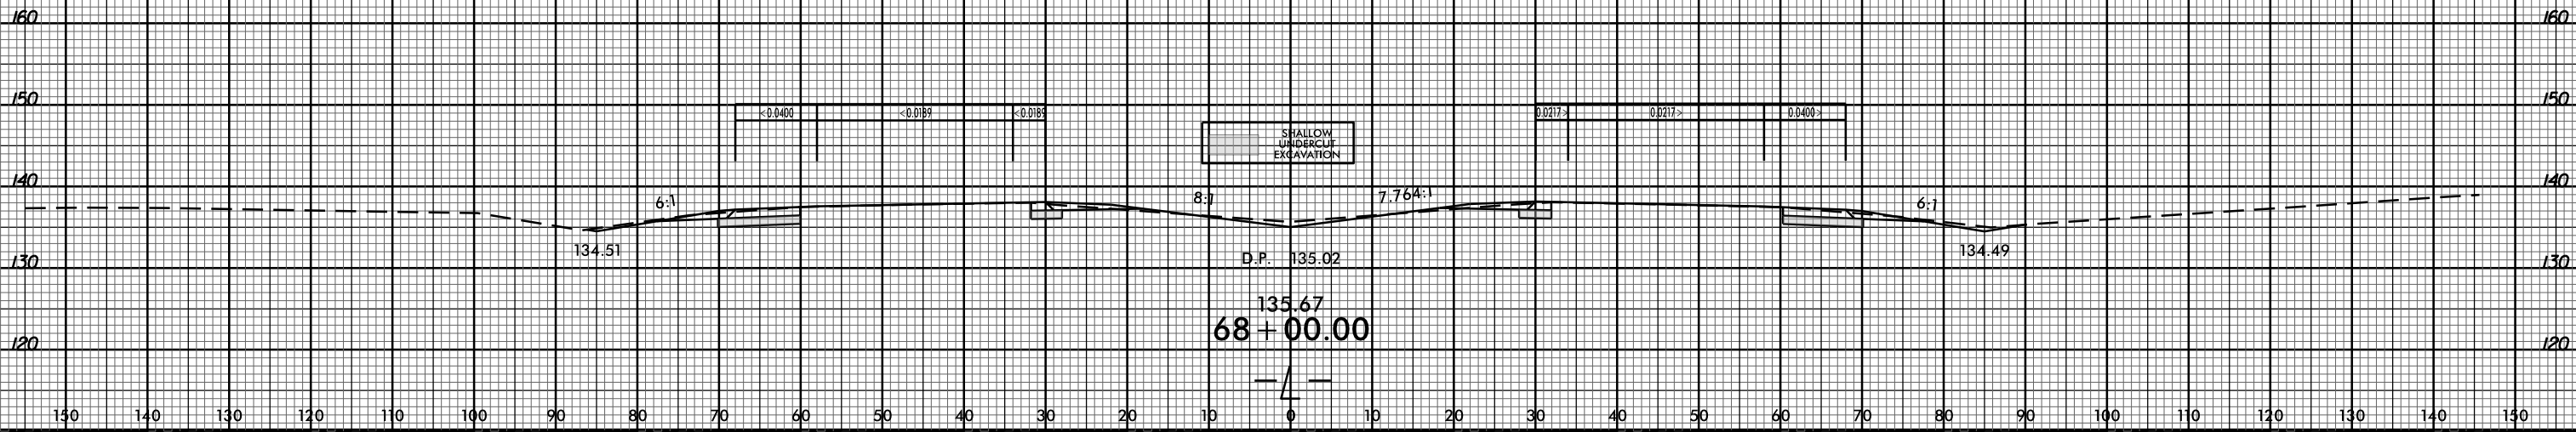

07-APR-2017 13:49  
R:\Roadwork\X50\REF5719\_DD04\_XPL.L\_48+00 TO 68+00.dgn  
\$\$\$\$USERNAME\$\$\$\$