




PLAN OF WING - W1

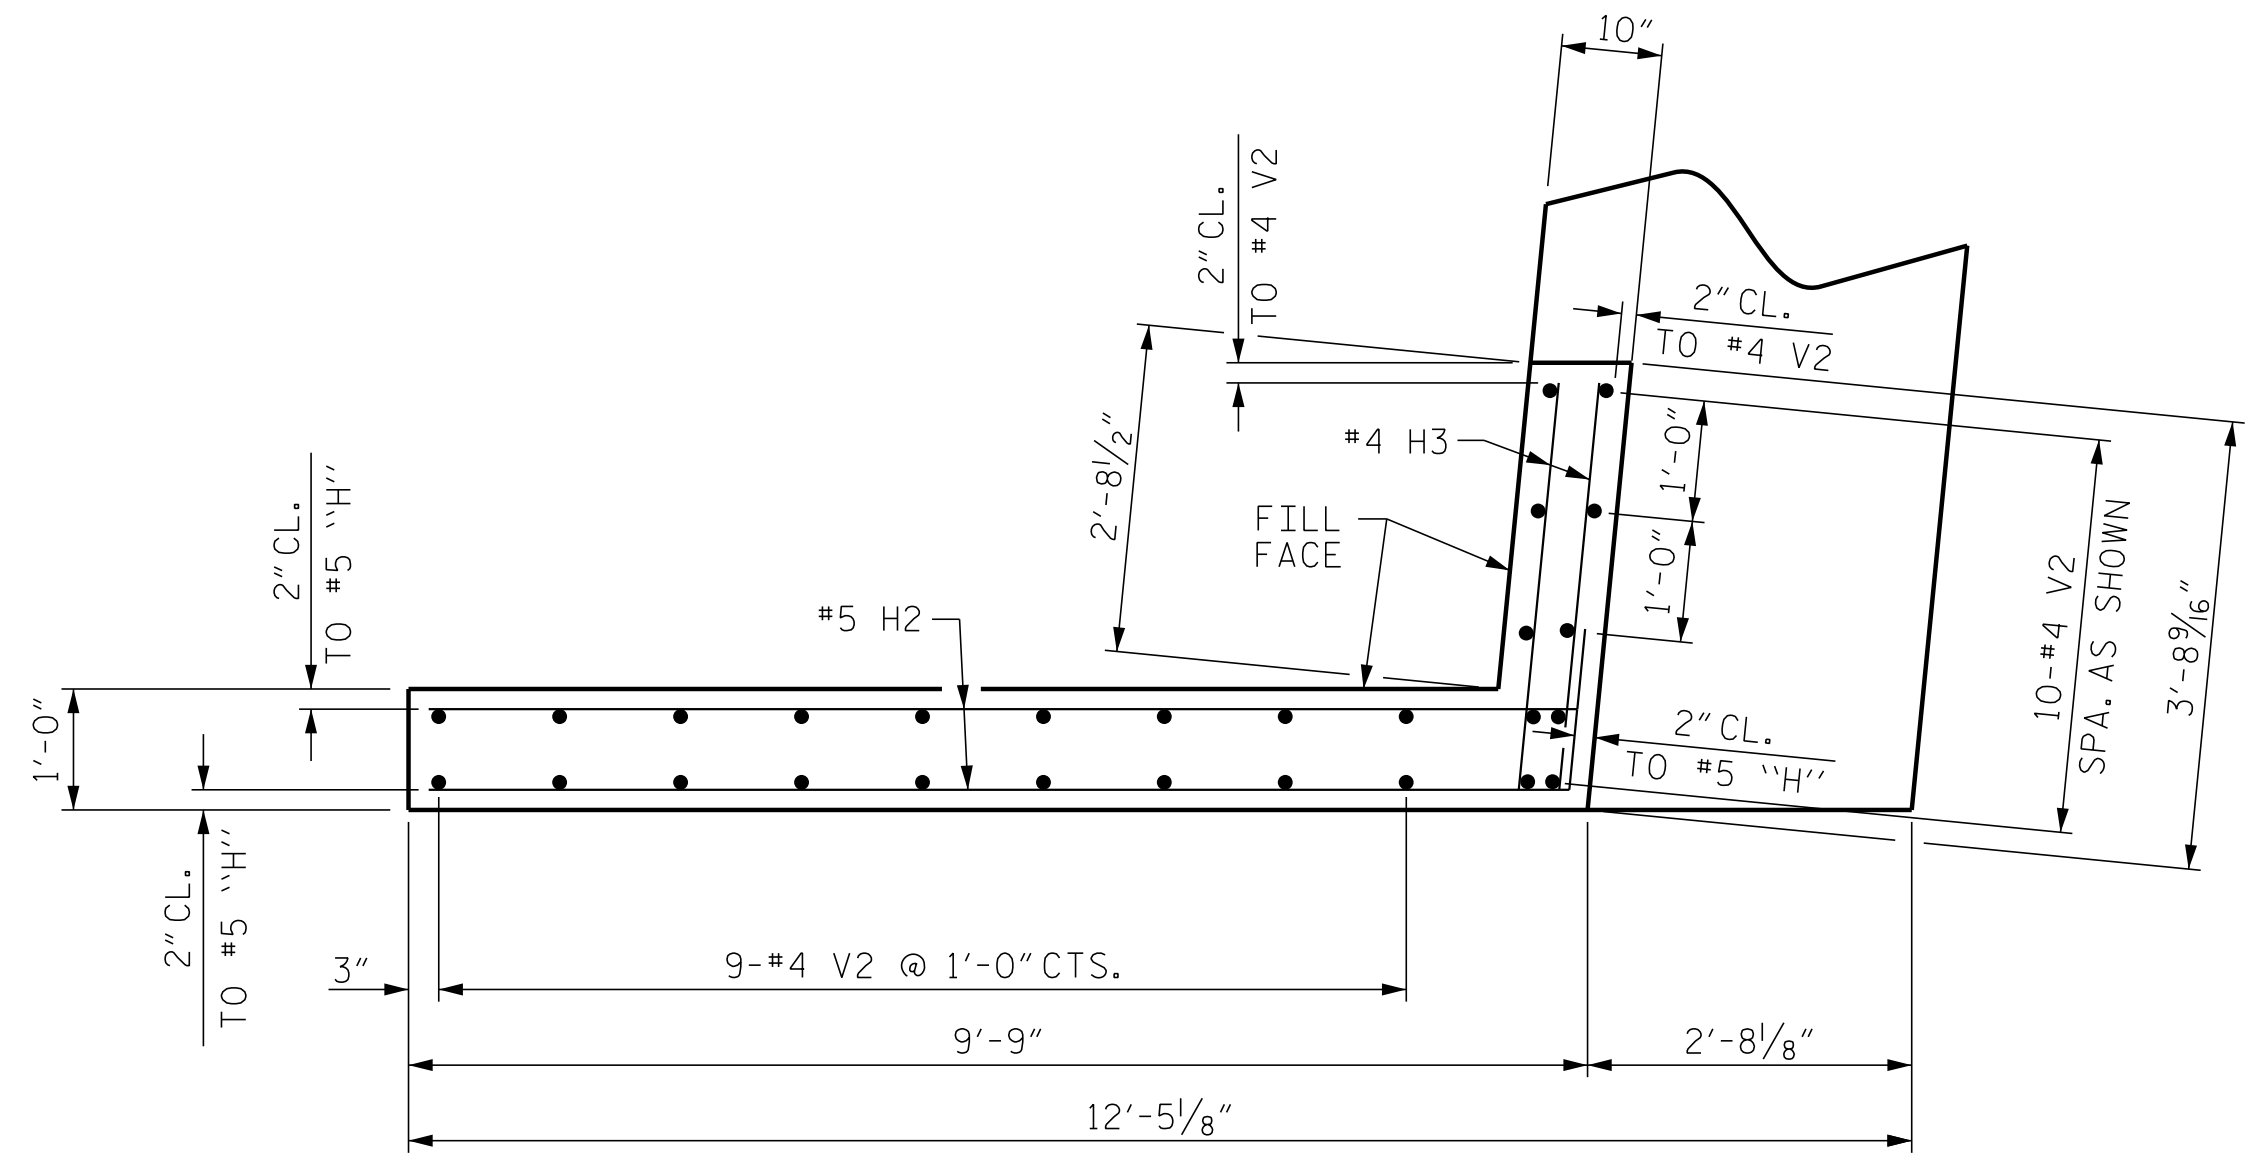


PLAN OF WING - W2

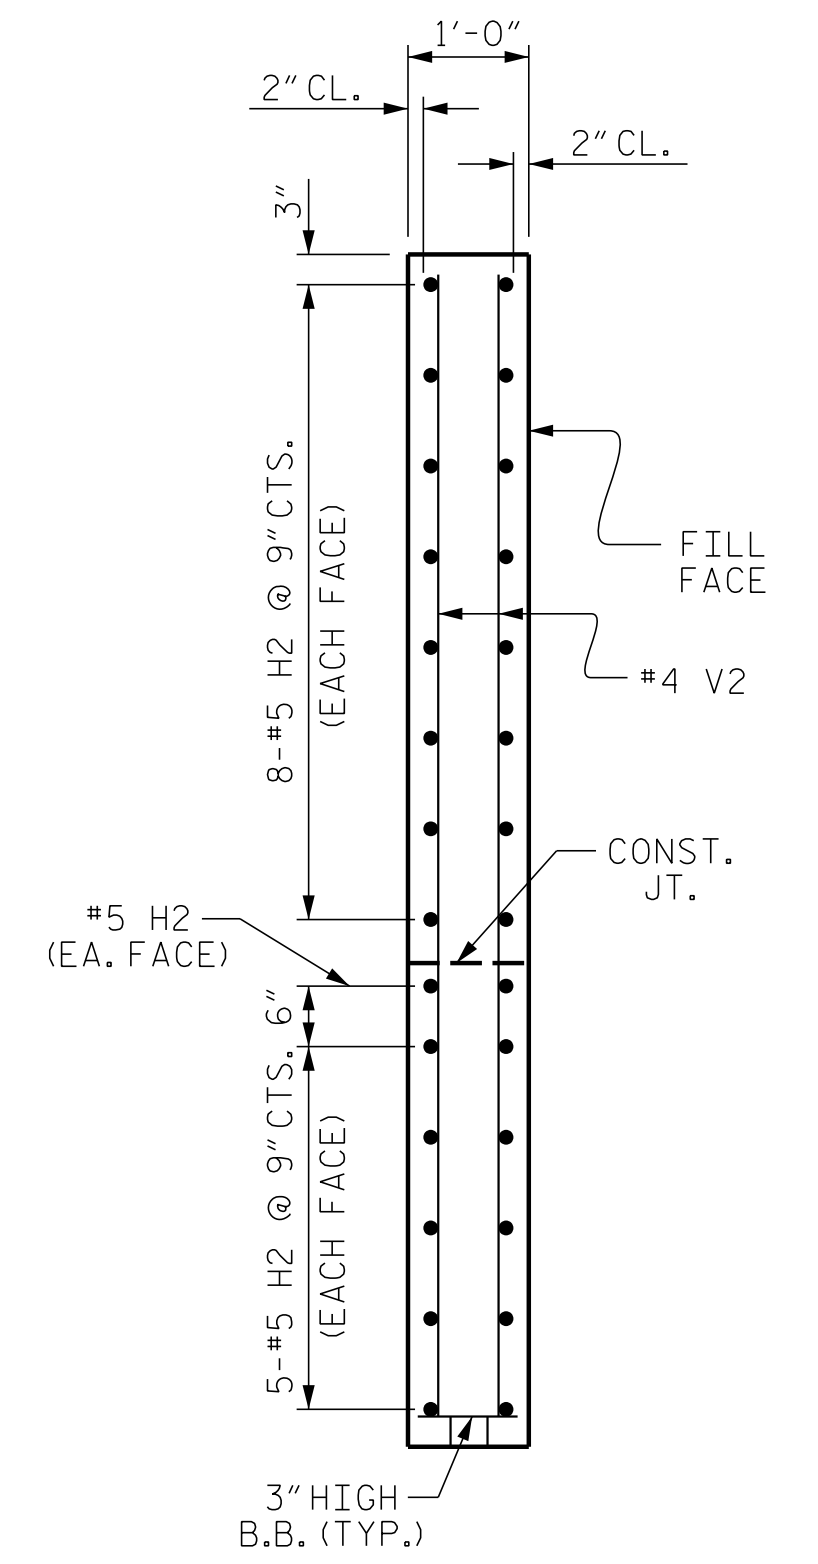


SECTION Y-Y

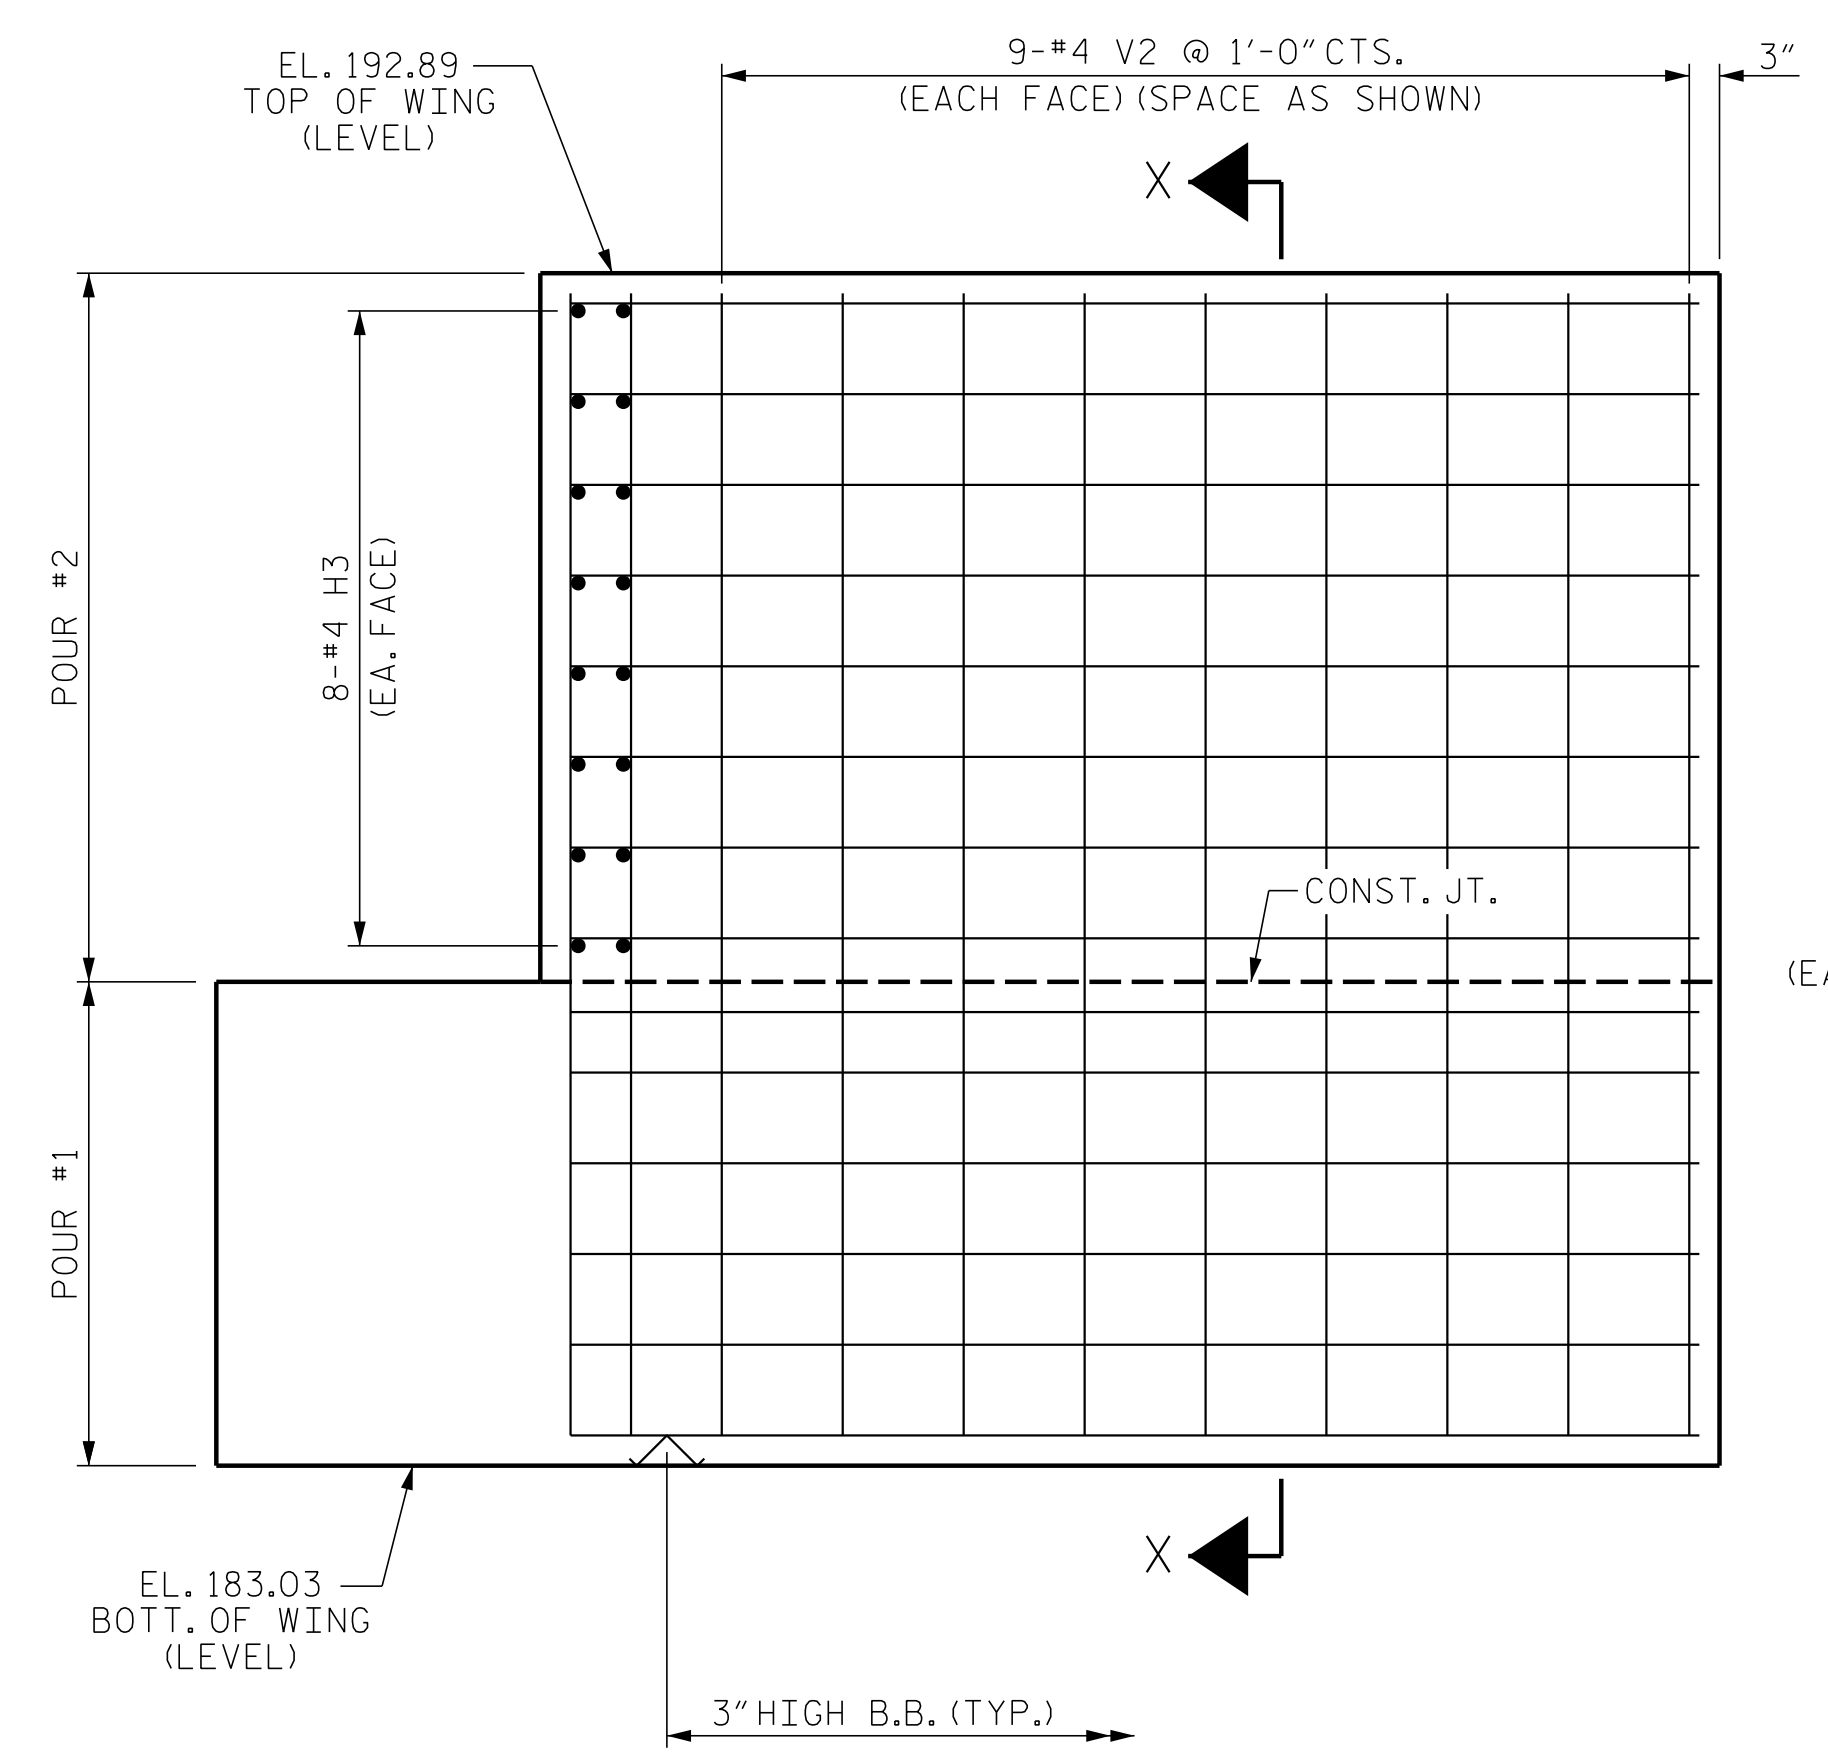

ELEVATION OF WING - W1

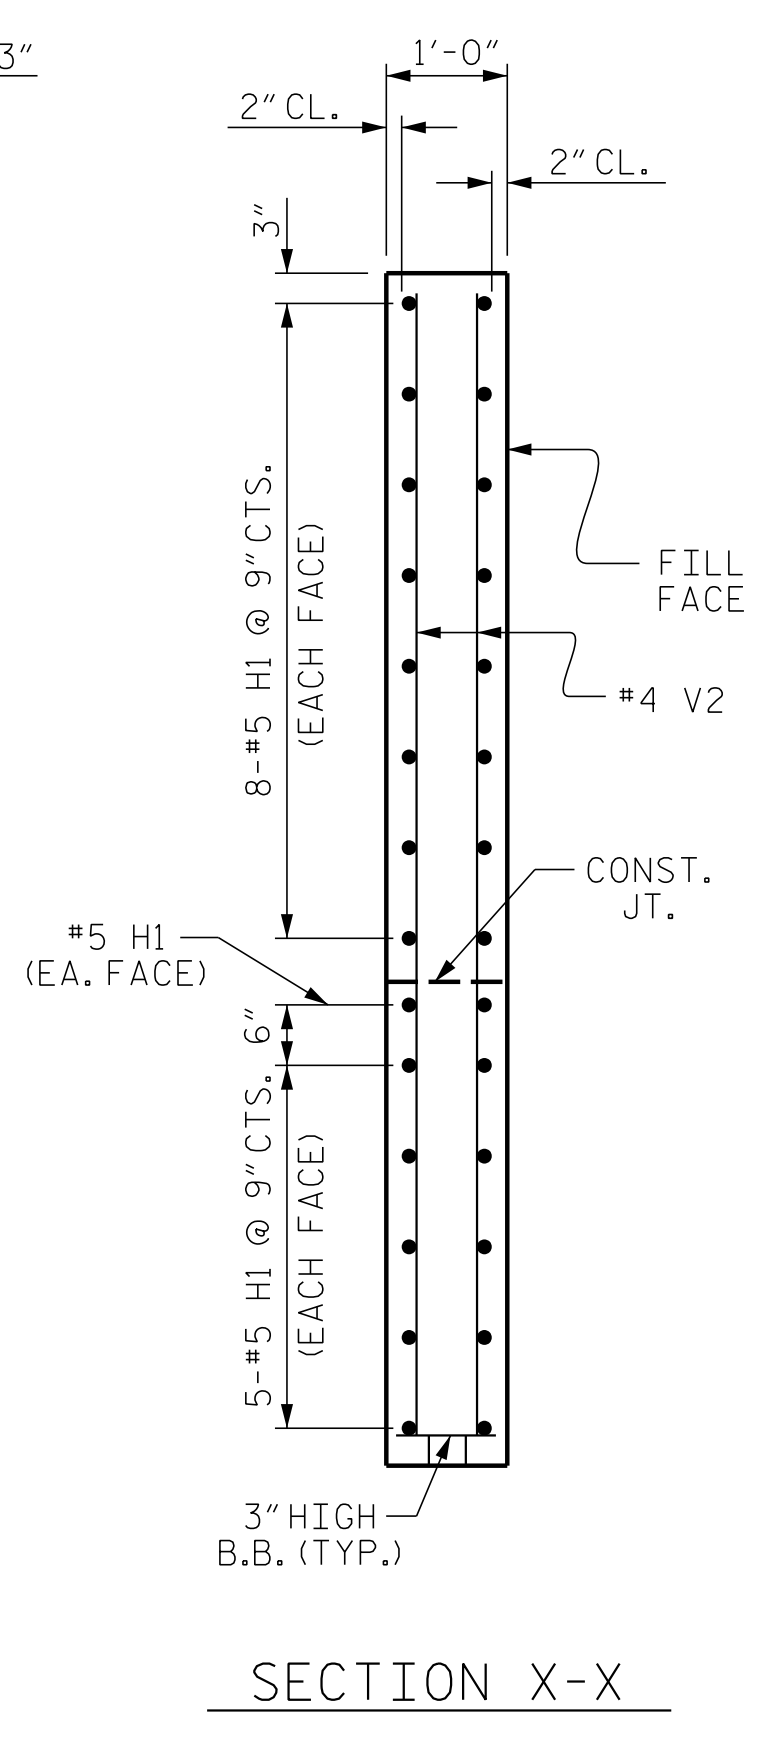


SECTION X-X

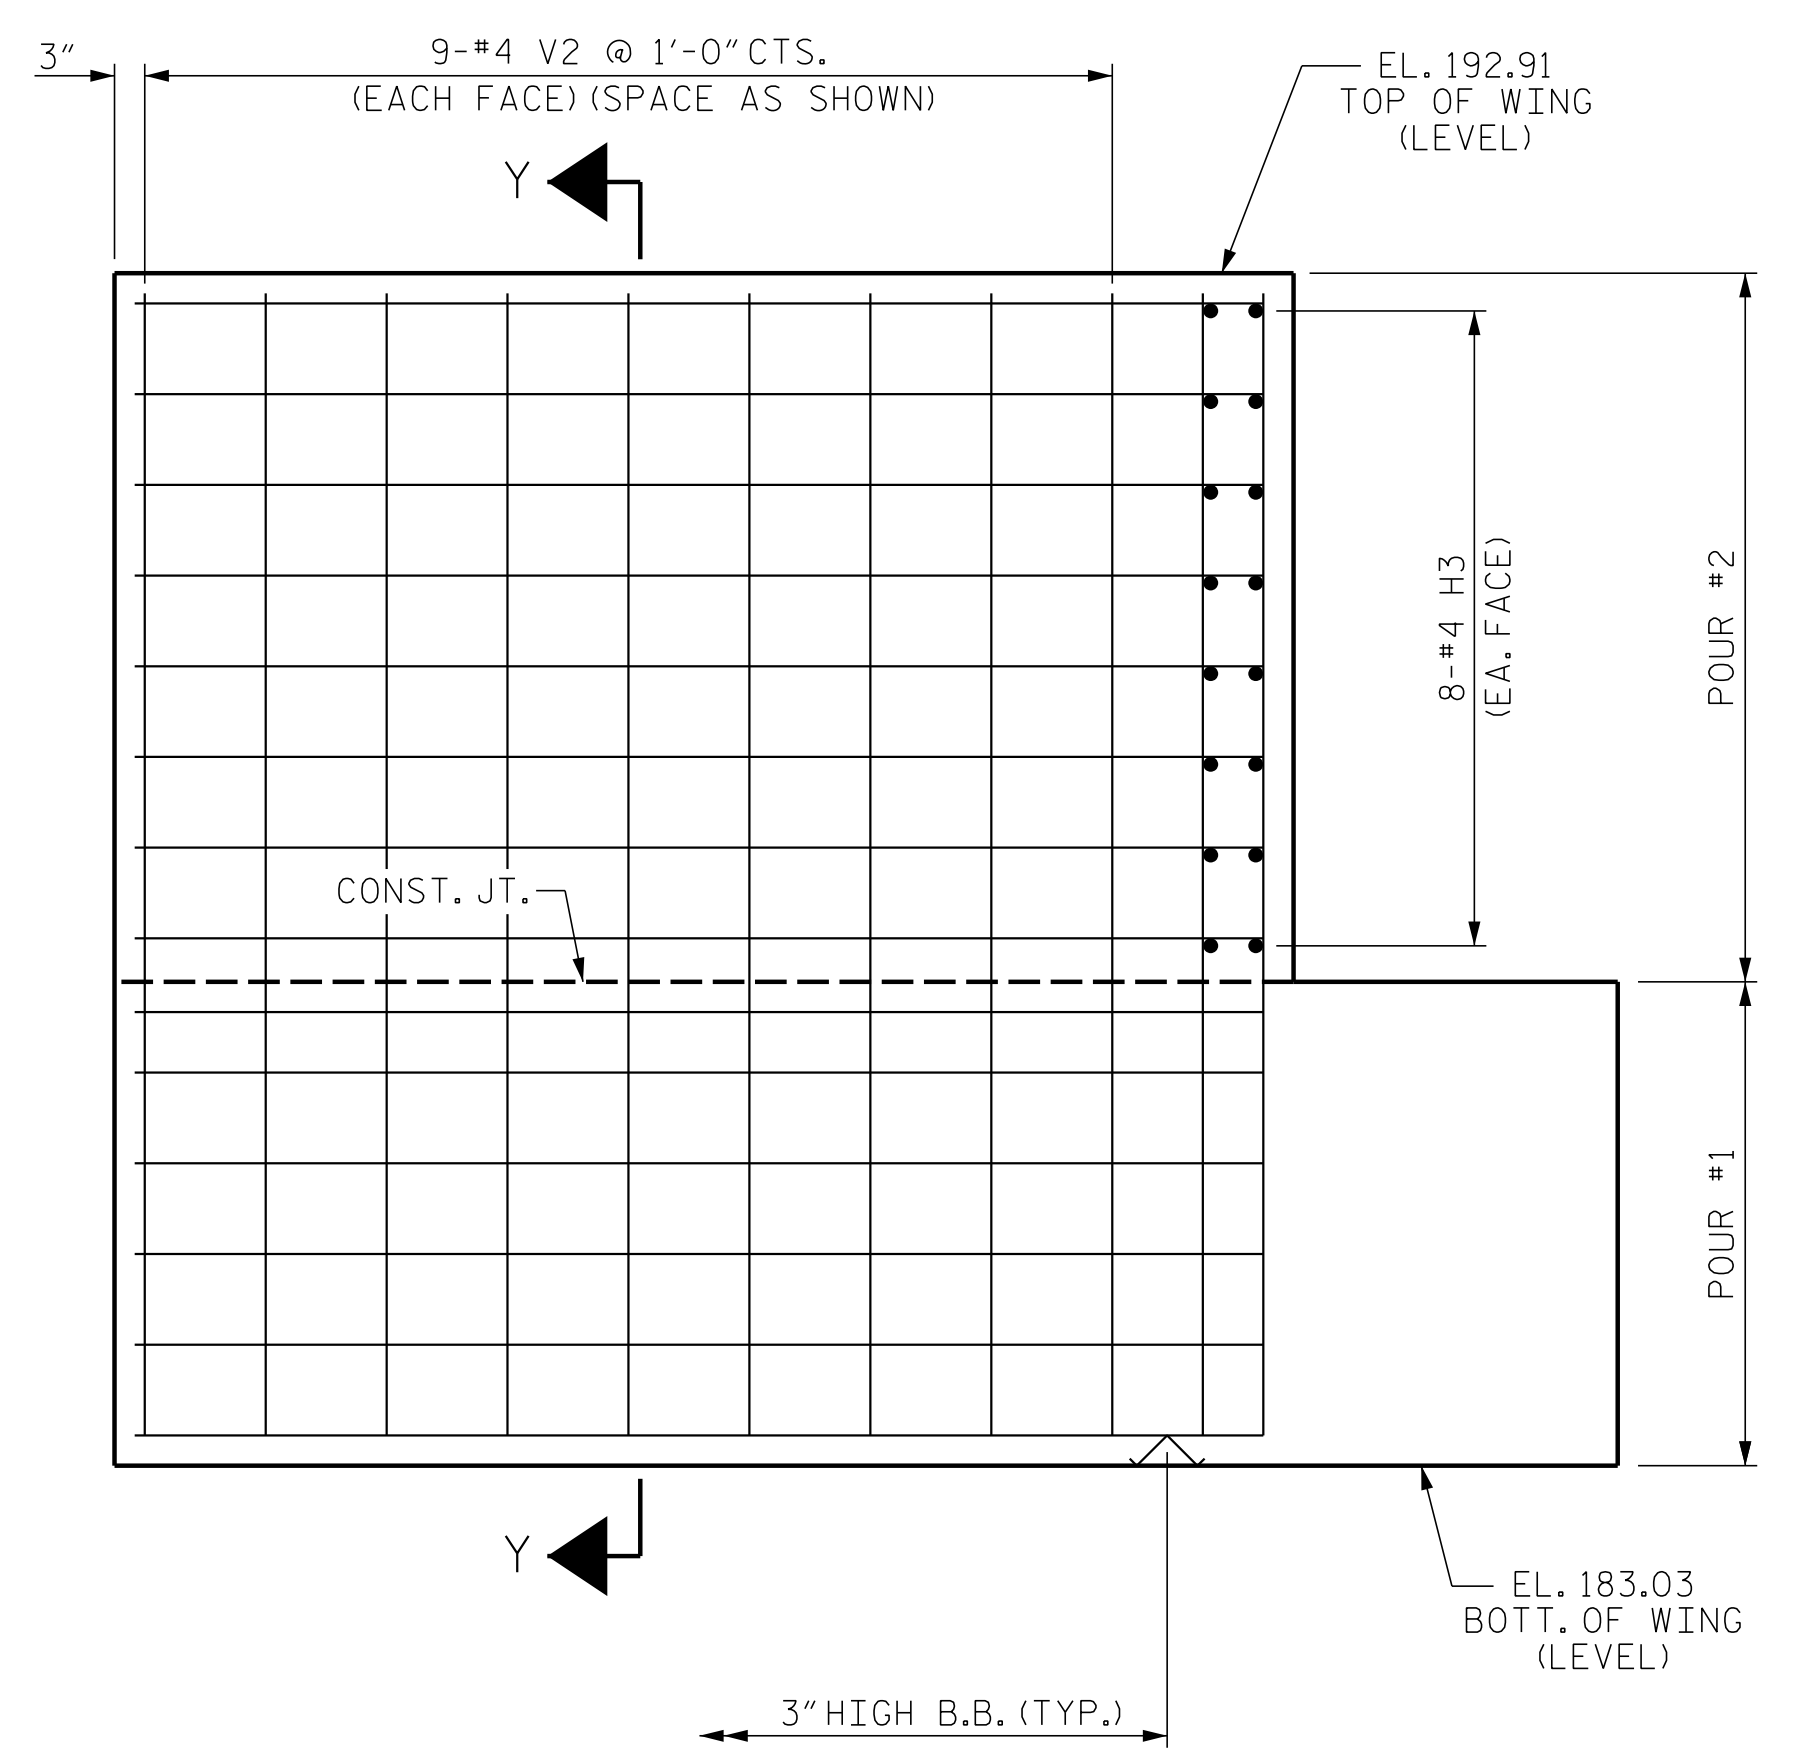

ELEVATION OF WING - W2

PROJECT NO. U-5796  
 WAYNE COUNTY  
 STATION: 27+41.30 -Y8-

SHEET 2 OF 3

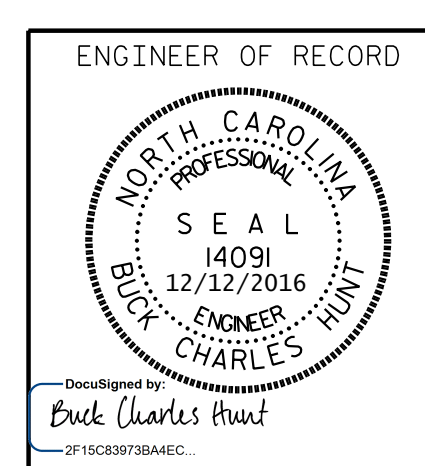

STATE OF NORTH CAROLINA DEPARTMENT OF TRANSPORTATION RALEIGH		SUBSTRUCTURE END BENT No. 1			
REVISIONS					
NO.	BY:	DATE:	NO.	BY:	DATE:
1			3		
2			4		
SHEET NO. S01-24			TOTAL SHEETS 34		

DOCUMENT NOT CONSIDERED FINAL  
 UNLESS ALL SIGNATURES COMPLETED

P:\2015\U-5796\Structures\DG\U5796\_EB\_WE I.dgn  
 12/7/2016 11:25:12 AM

DRAWN BY: D. HODGE DATE: 2/16  
 CHECKED BY: J. DILWORTH DATE: 2/16