


8/23/99

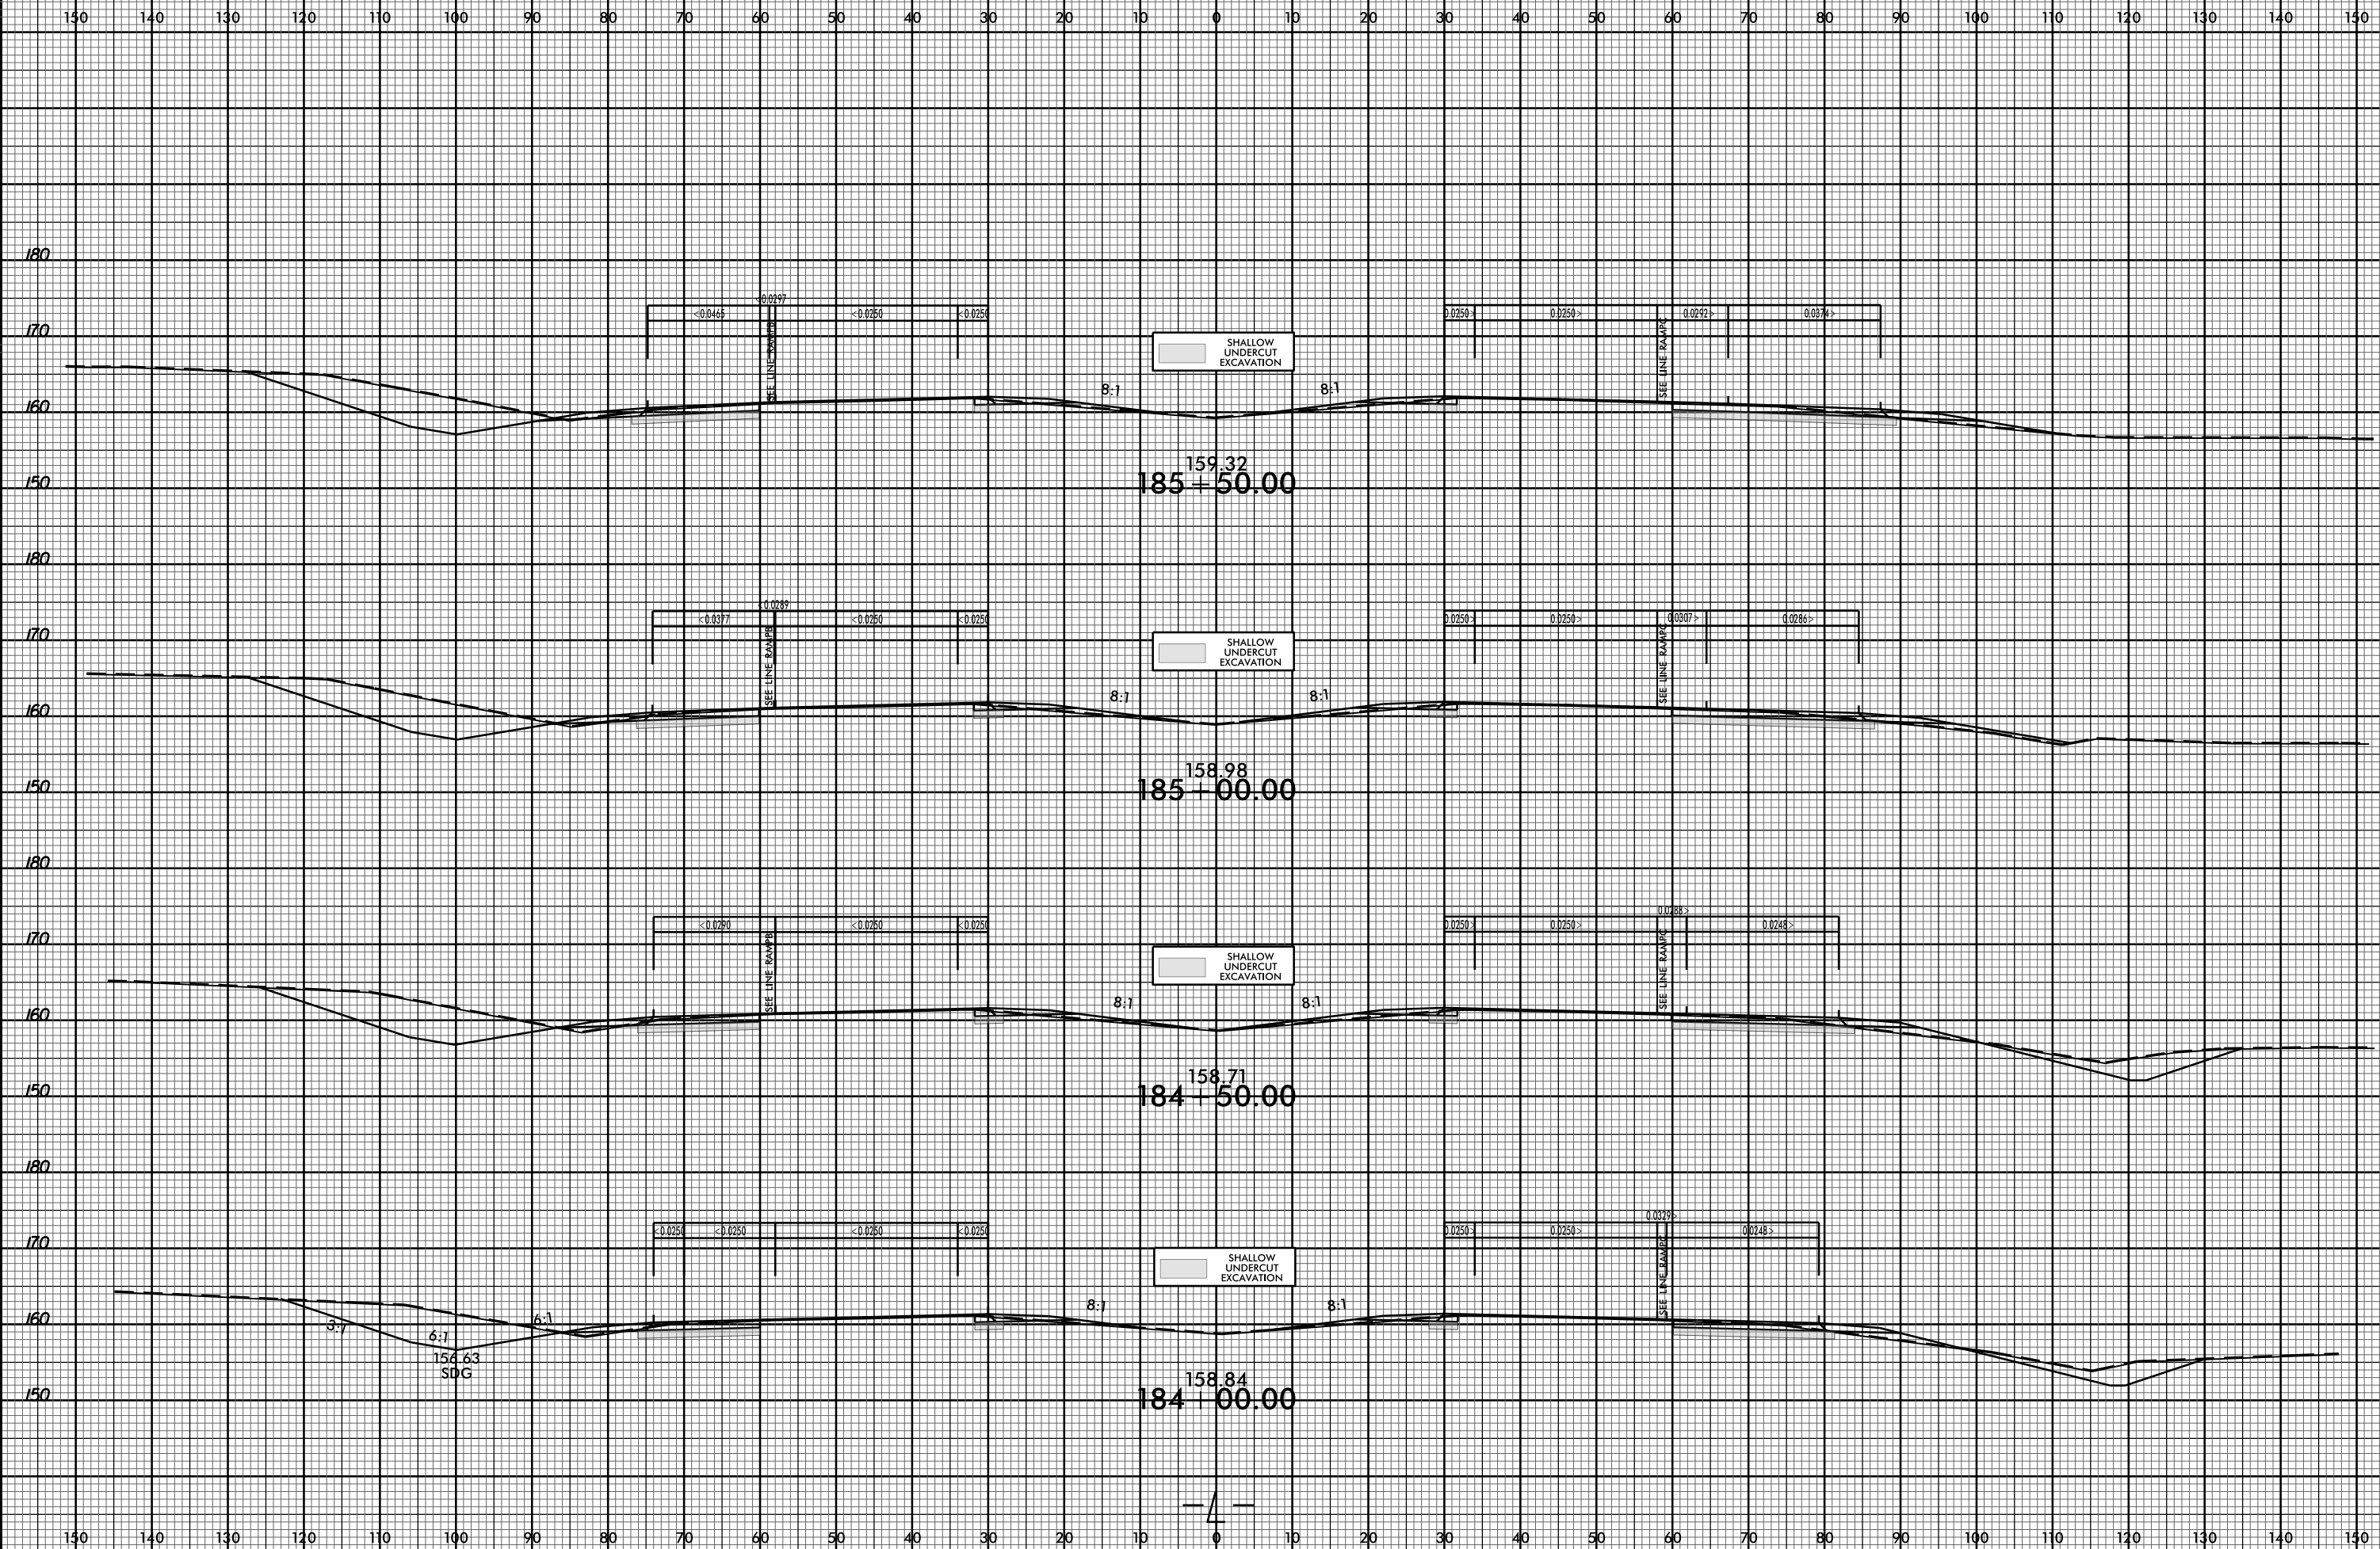

PROJ. REFERENCE NO. U-5796 SHEET NO. X-6



07-APR-2017 10:39
P:\ogden\ogden\U-5796_dcd4_xpl.L.dgn
\$\$\$\$\$USER\$NAME\$\$\$\$