


8/23/99

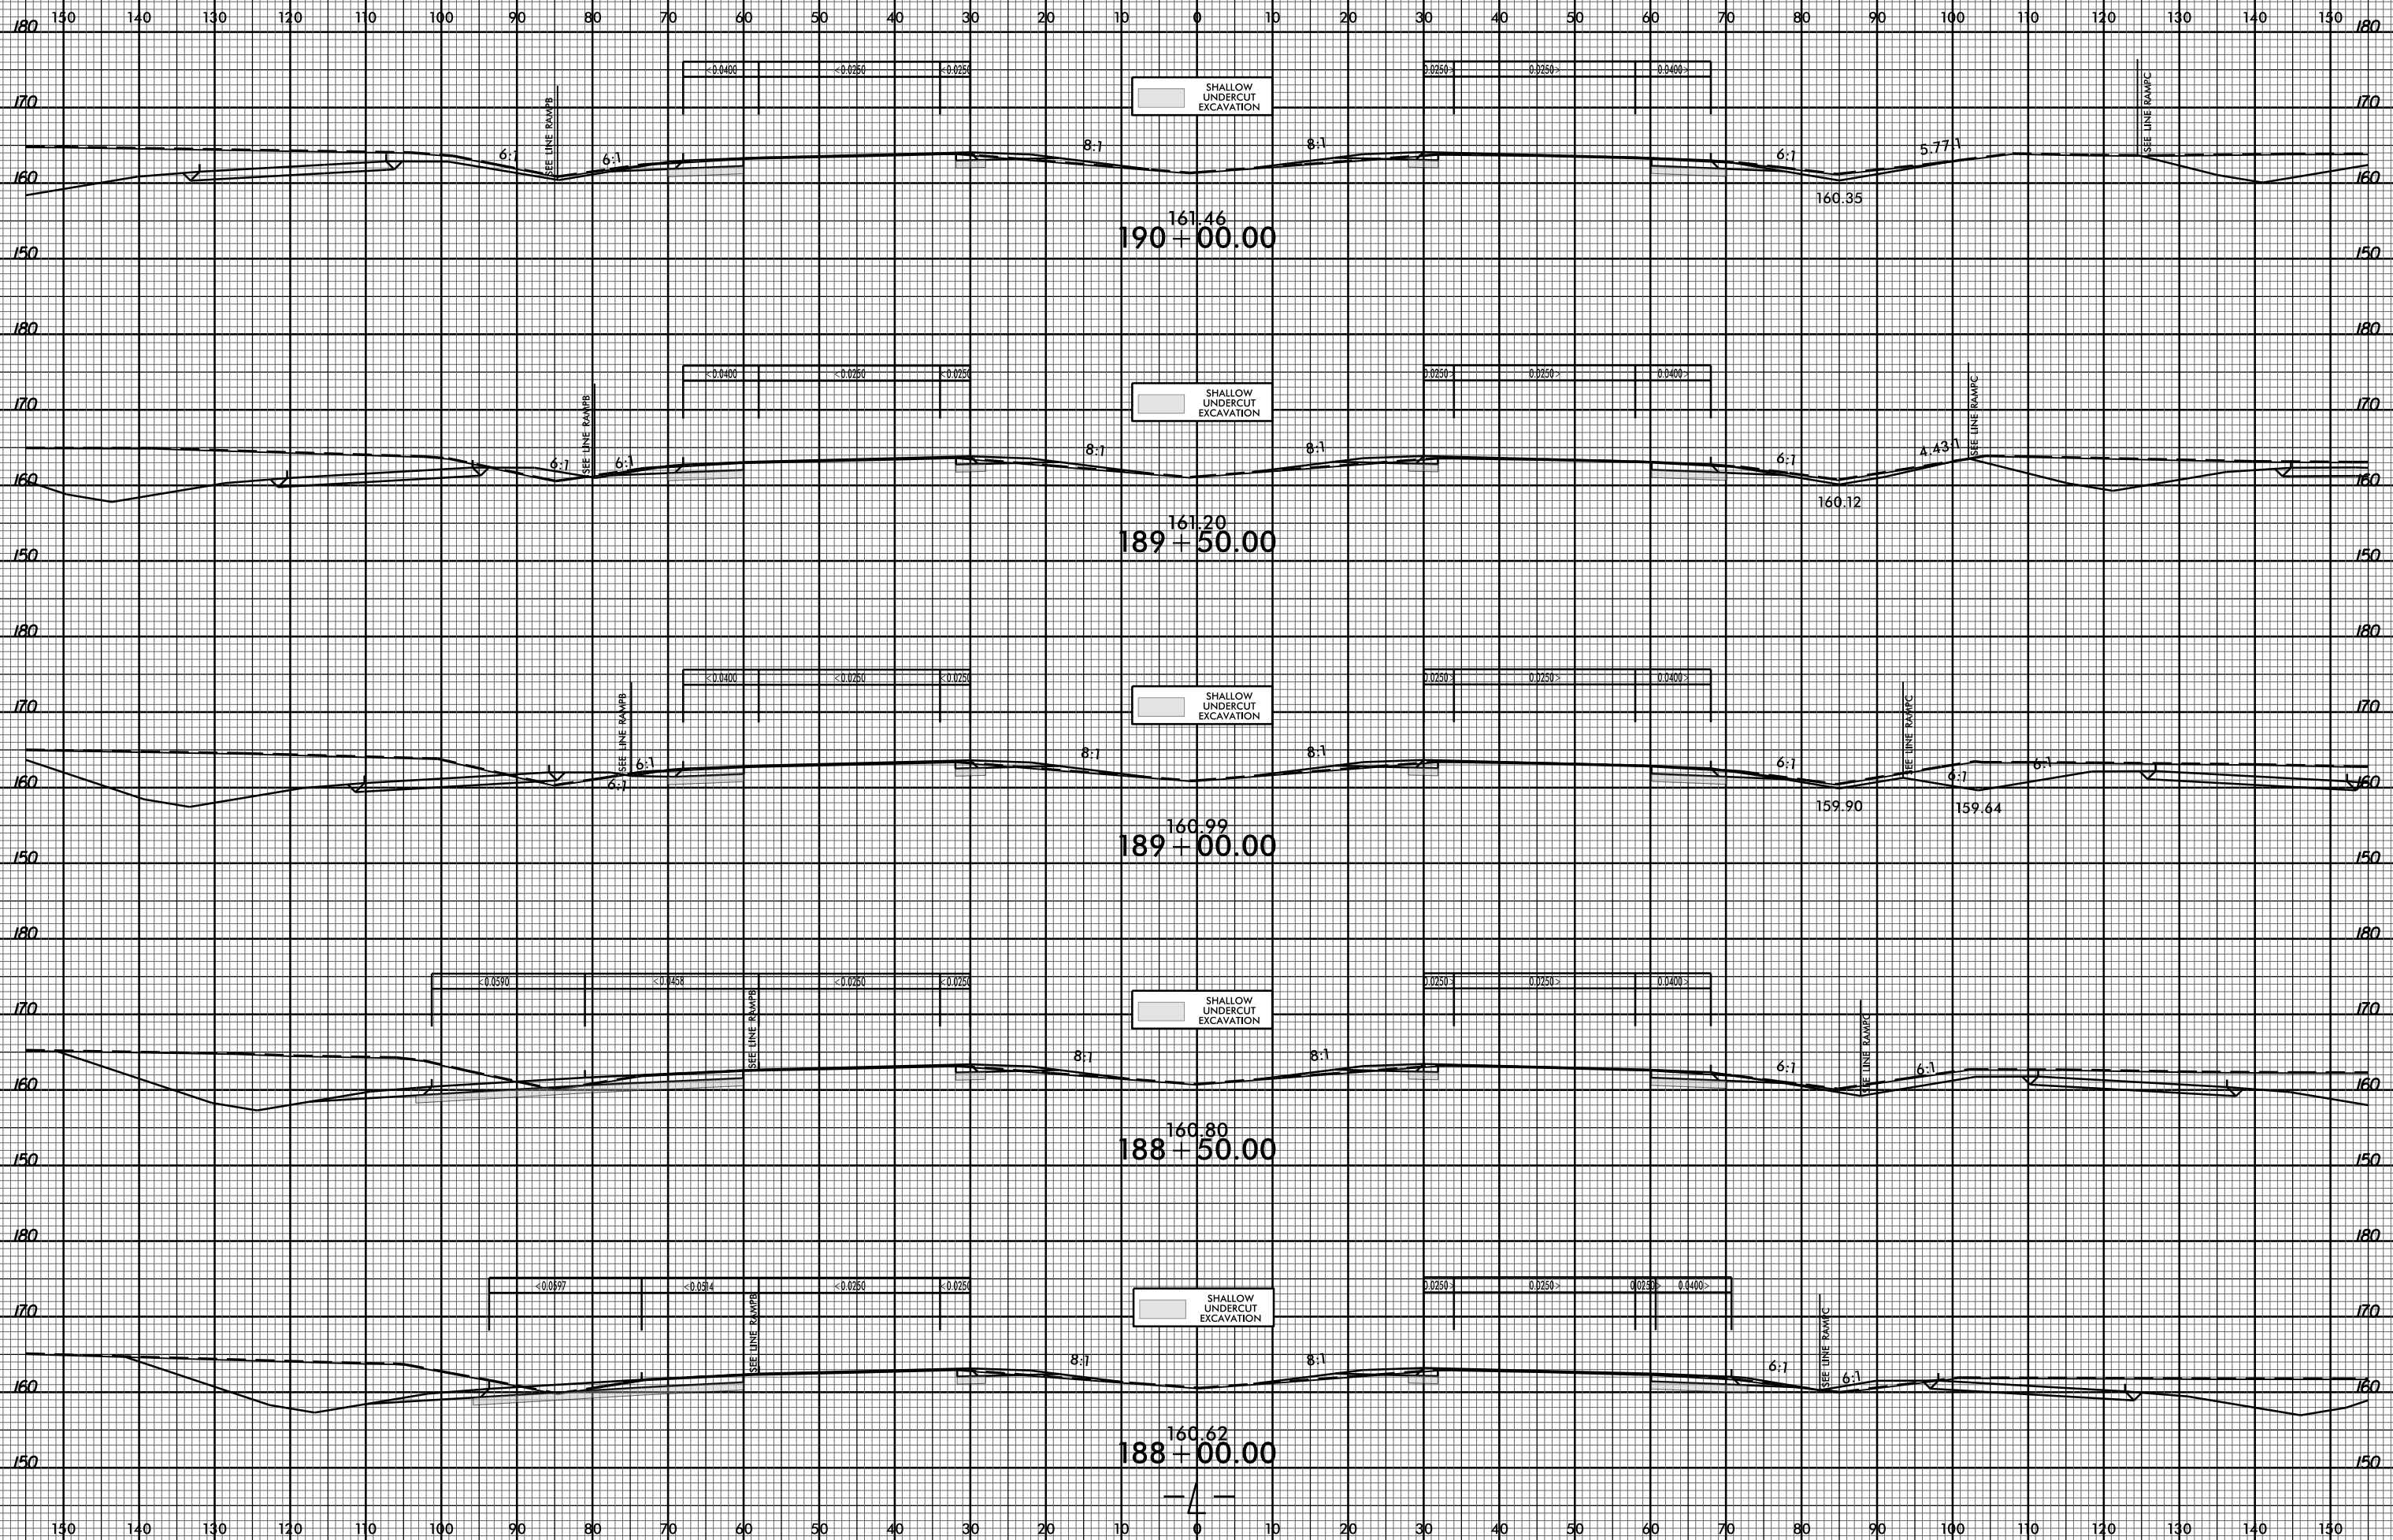

PROJ. REFERENCE NO. U-5796 SHEET NO. X-8



07-APR-2017 10:39
F:\roadgen\wg\U-5796_ddc4_xp1.L.dgn
\$\$\$\$\$USER\$NAME\$\$\$\$