


8/23/99

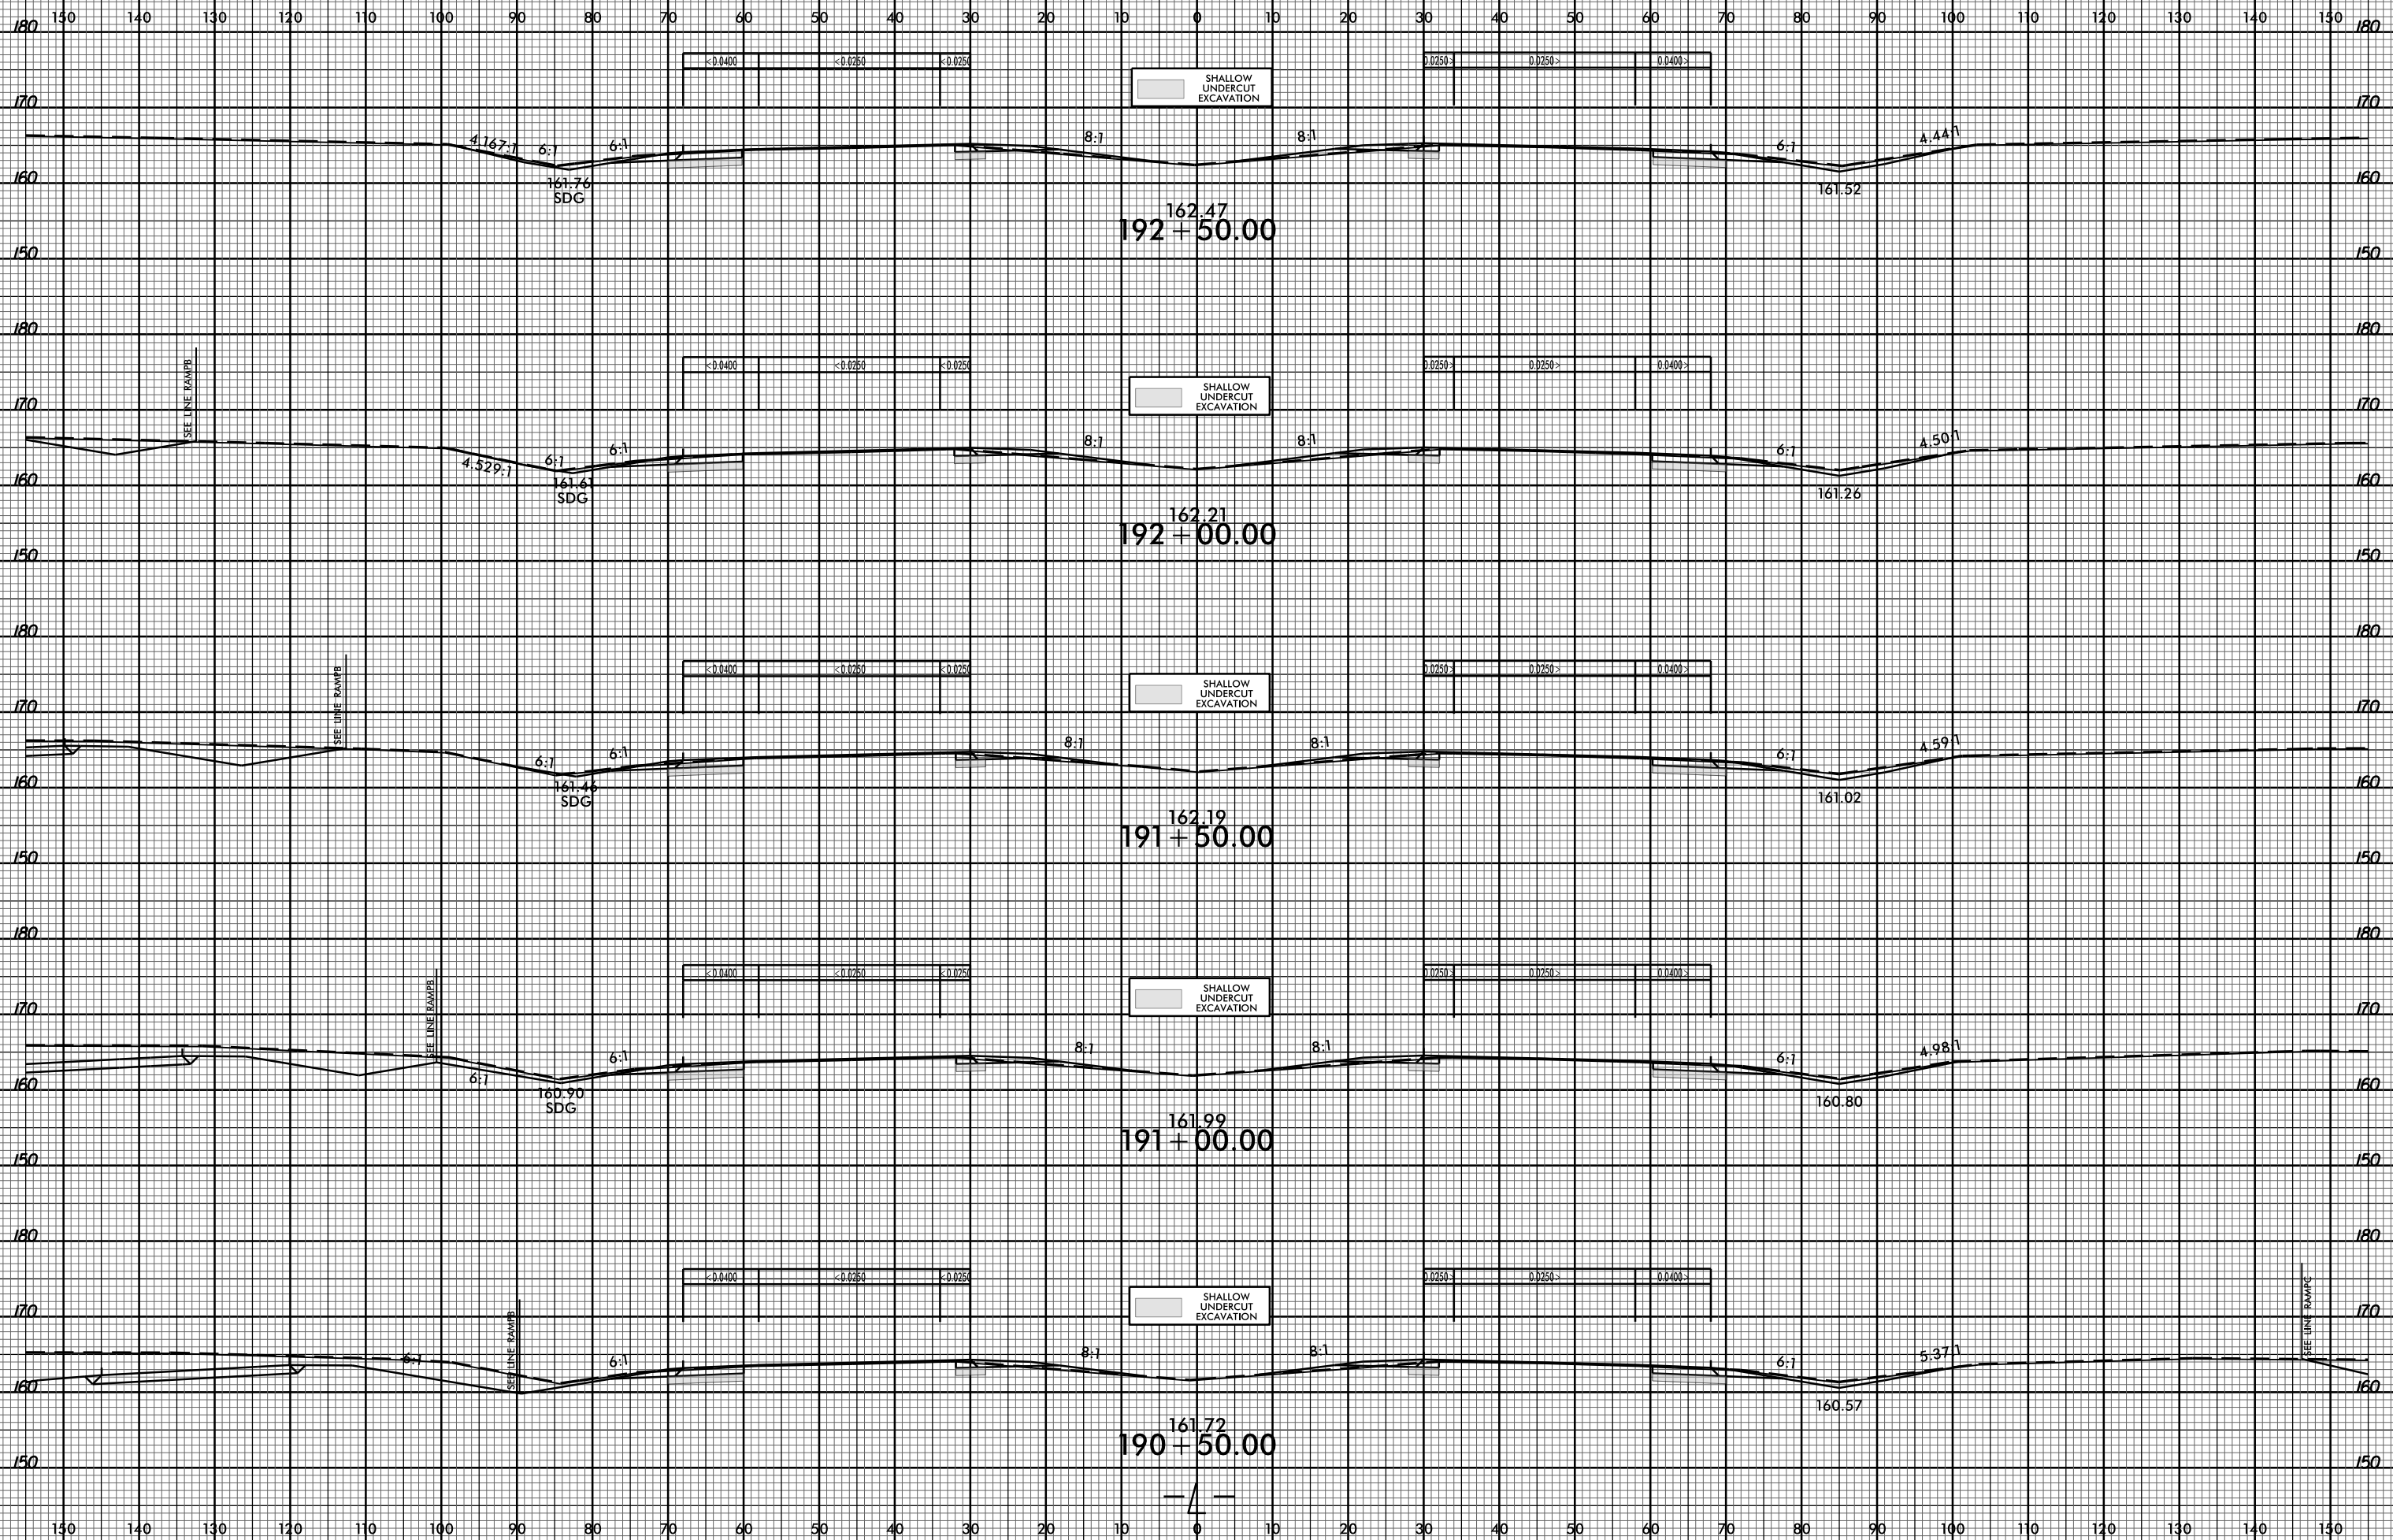

PROJ. REFERENCE NO. U-5796 SHEET NO. X-9



07-APR-2017 10:39 P:\ogden\ogden\U-5796_dcc4_xp1.L.dgn \$\$\$USER\$\$\$