


8/23/99



PROJ. REFERENCE NO. U-5796 SHEET NO. X-32

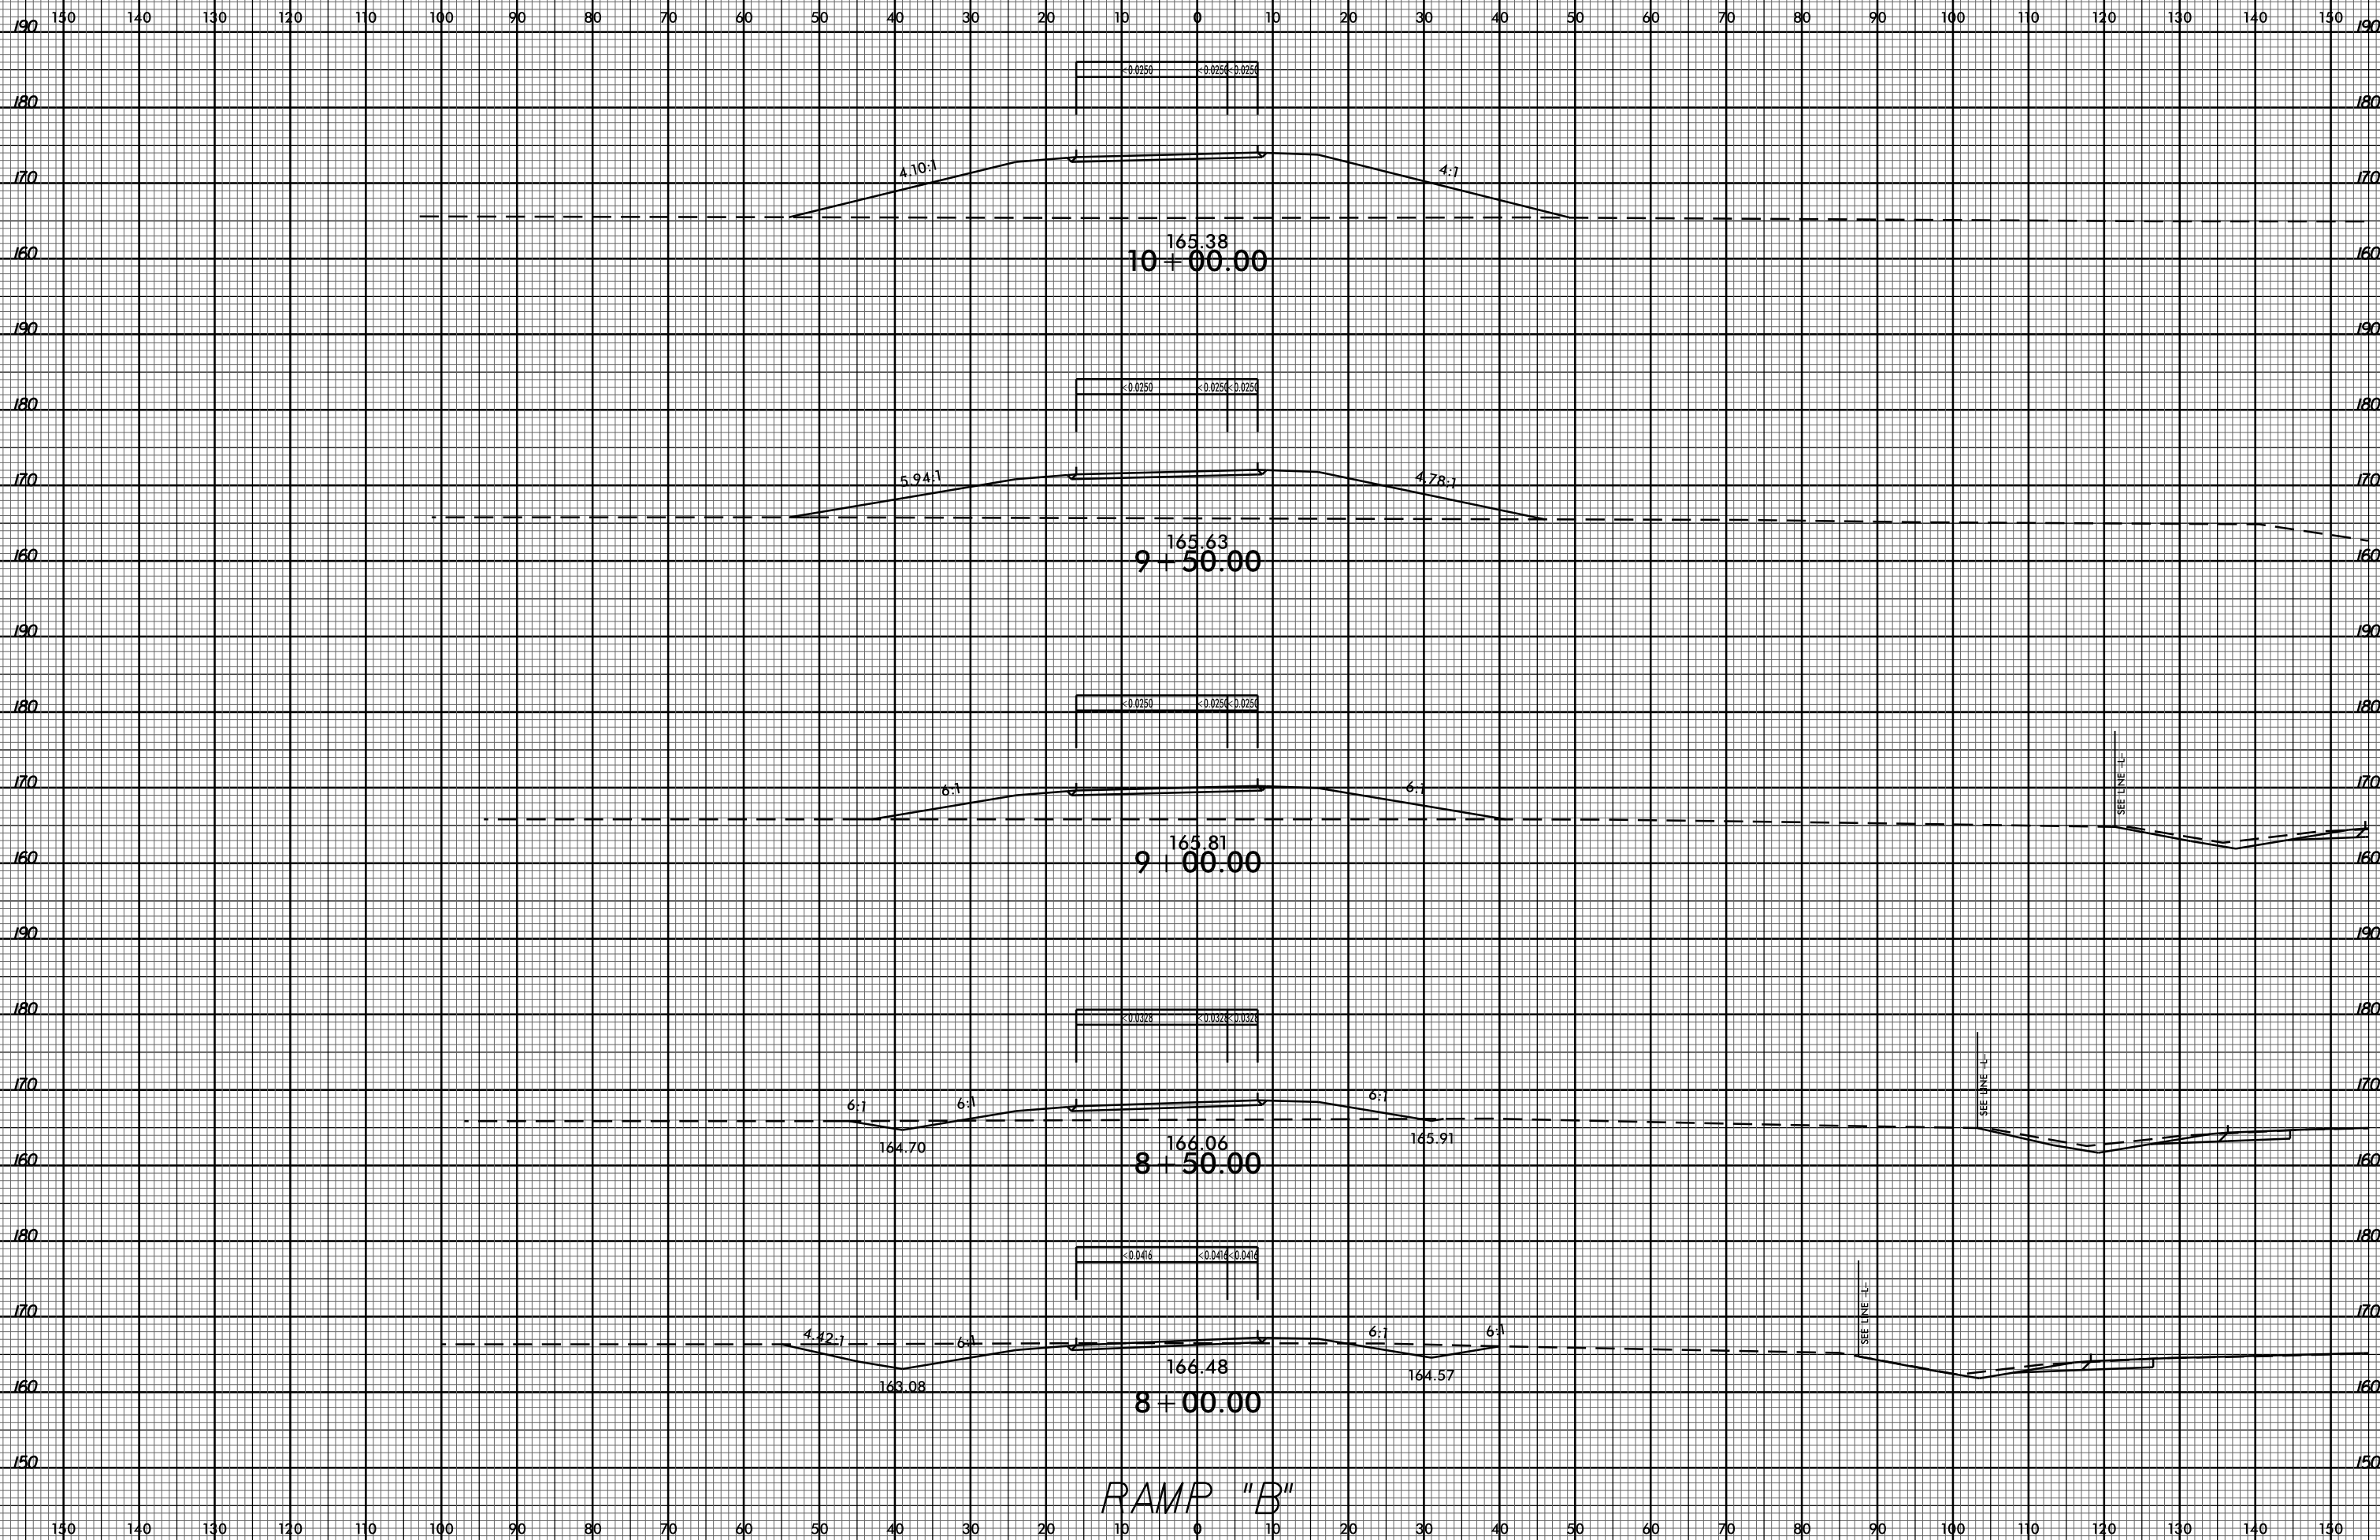

RAMP "B"

07-APR-2017 10:40  
P:\ogden\ugc\U-5796\_ddc4\_xp1\_rampb.dgn  
\$\$\$\$SERIAL\$\$\$\$