


8/23/99



PROJ. REFERENCE NO. U-5796 SHEET NO. X-44

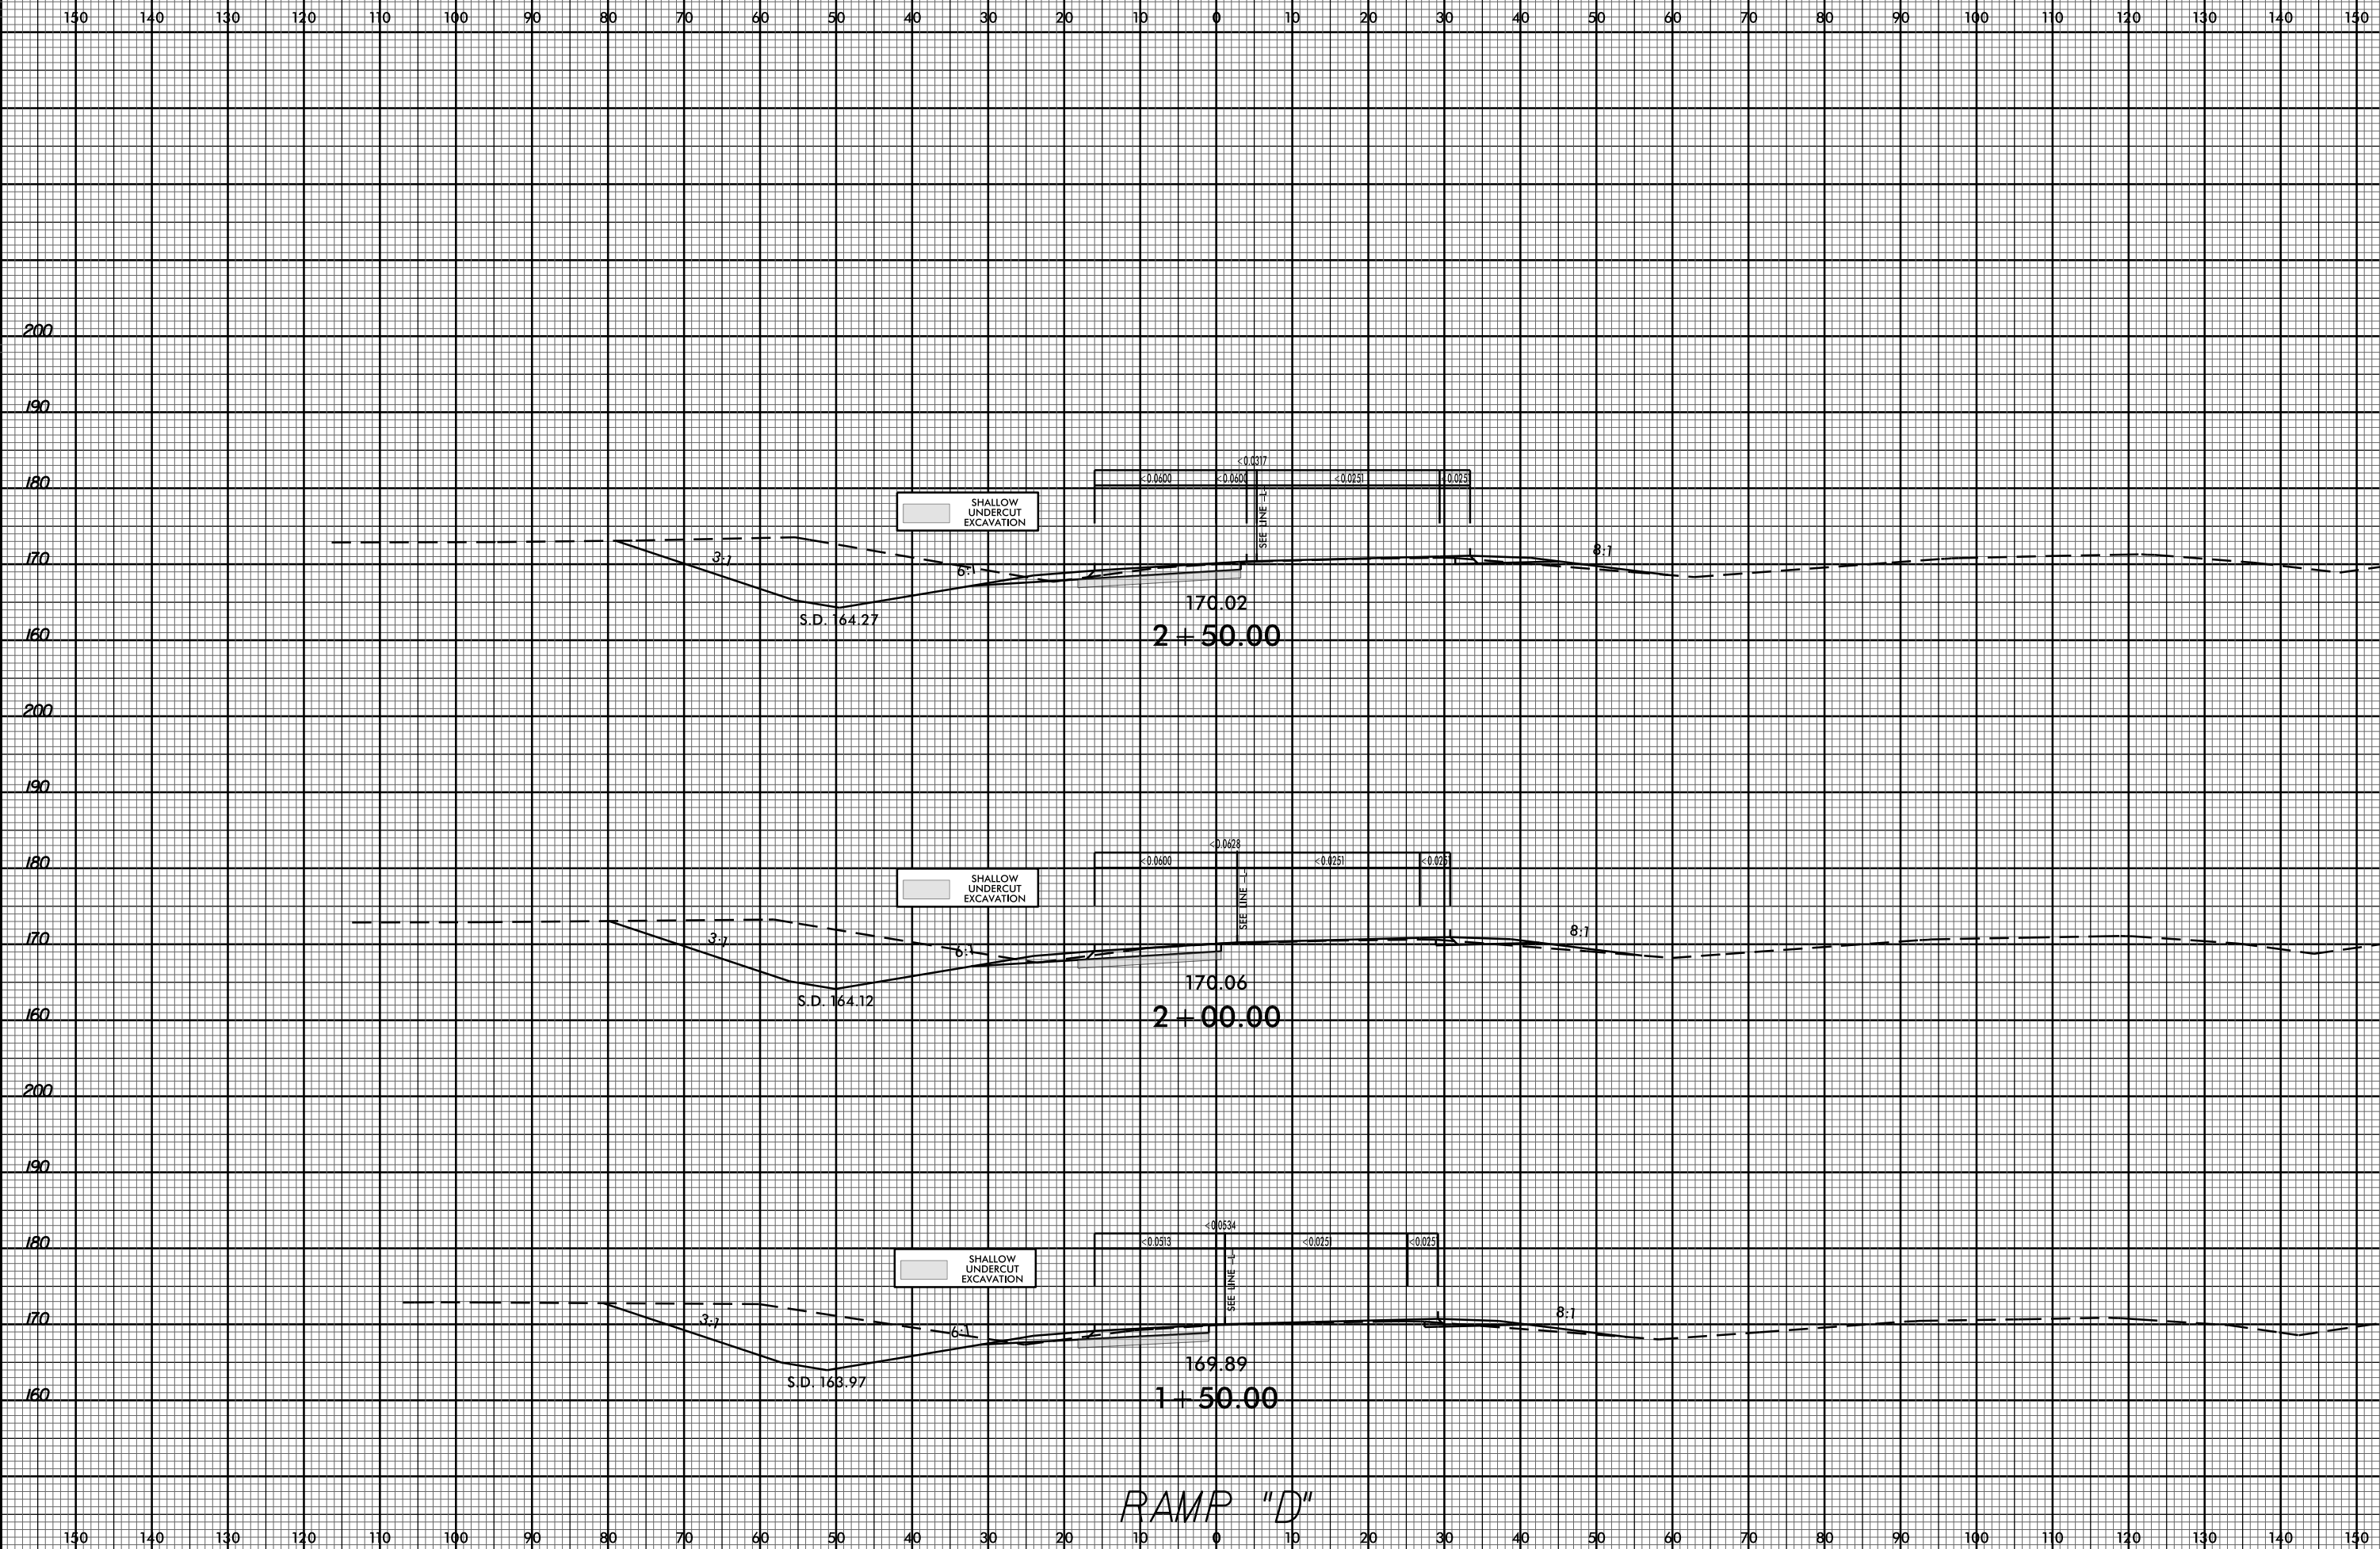

RAMP "D"

07-APR-2017 10:40
F:\ogden\ugc\U-5796_ddc4_xp1_rampD.dgn
\$\$\$\$\$USER\$\$\$\$\$