


8/23/99

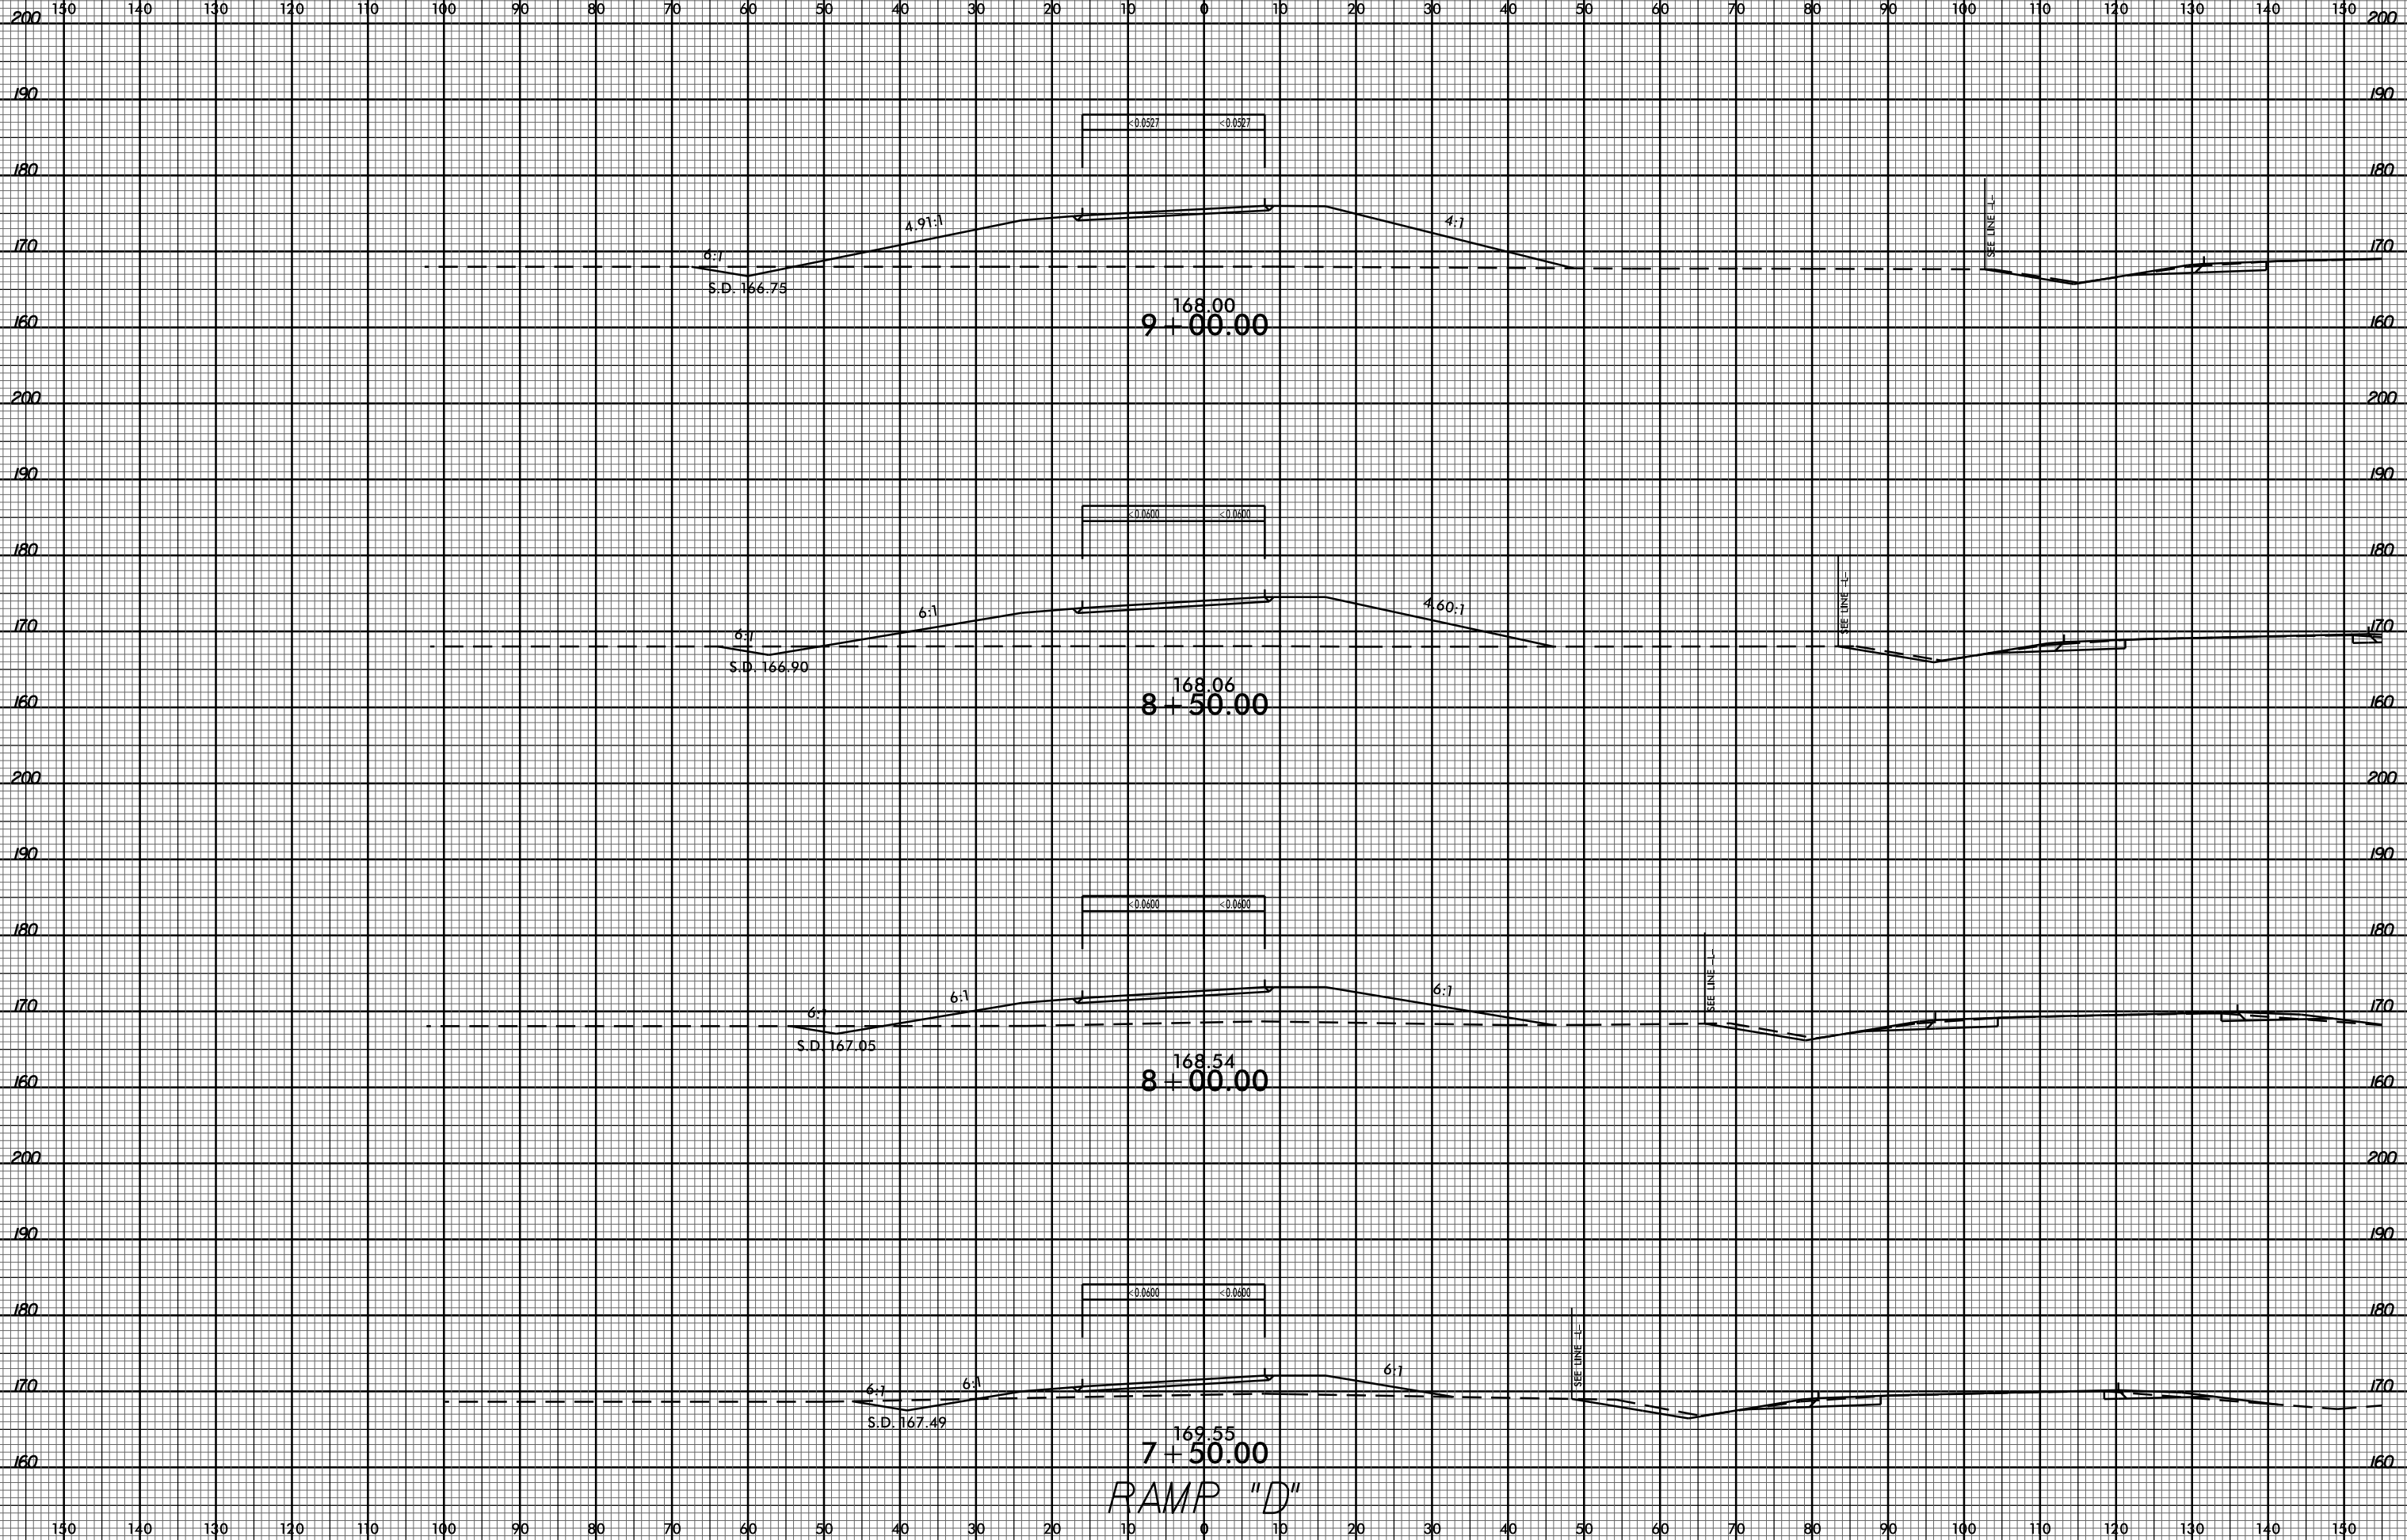

PROJ. REFERENCE NO. U-5796 SHEET NO. X-48



07-APR-2017 10:40
P:\ogden\ugc\U-5796_ddc4_xp\1_rampD.dgn
\$\$\$\$USERNAME\$\$\$\$