


8/23/99



PROJ. REFERENCE NO.	SHEET NO.
U-5796	X-50

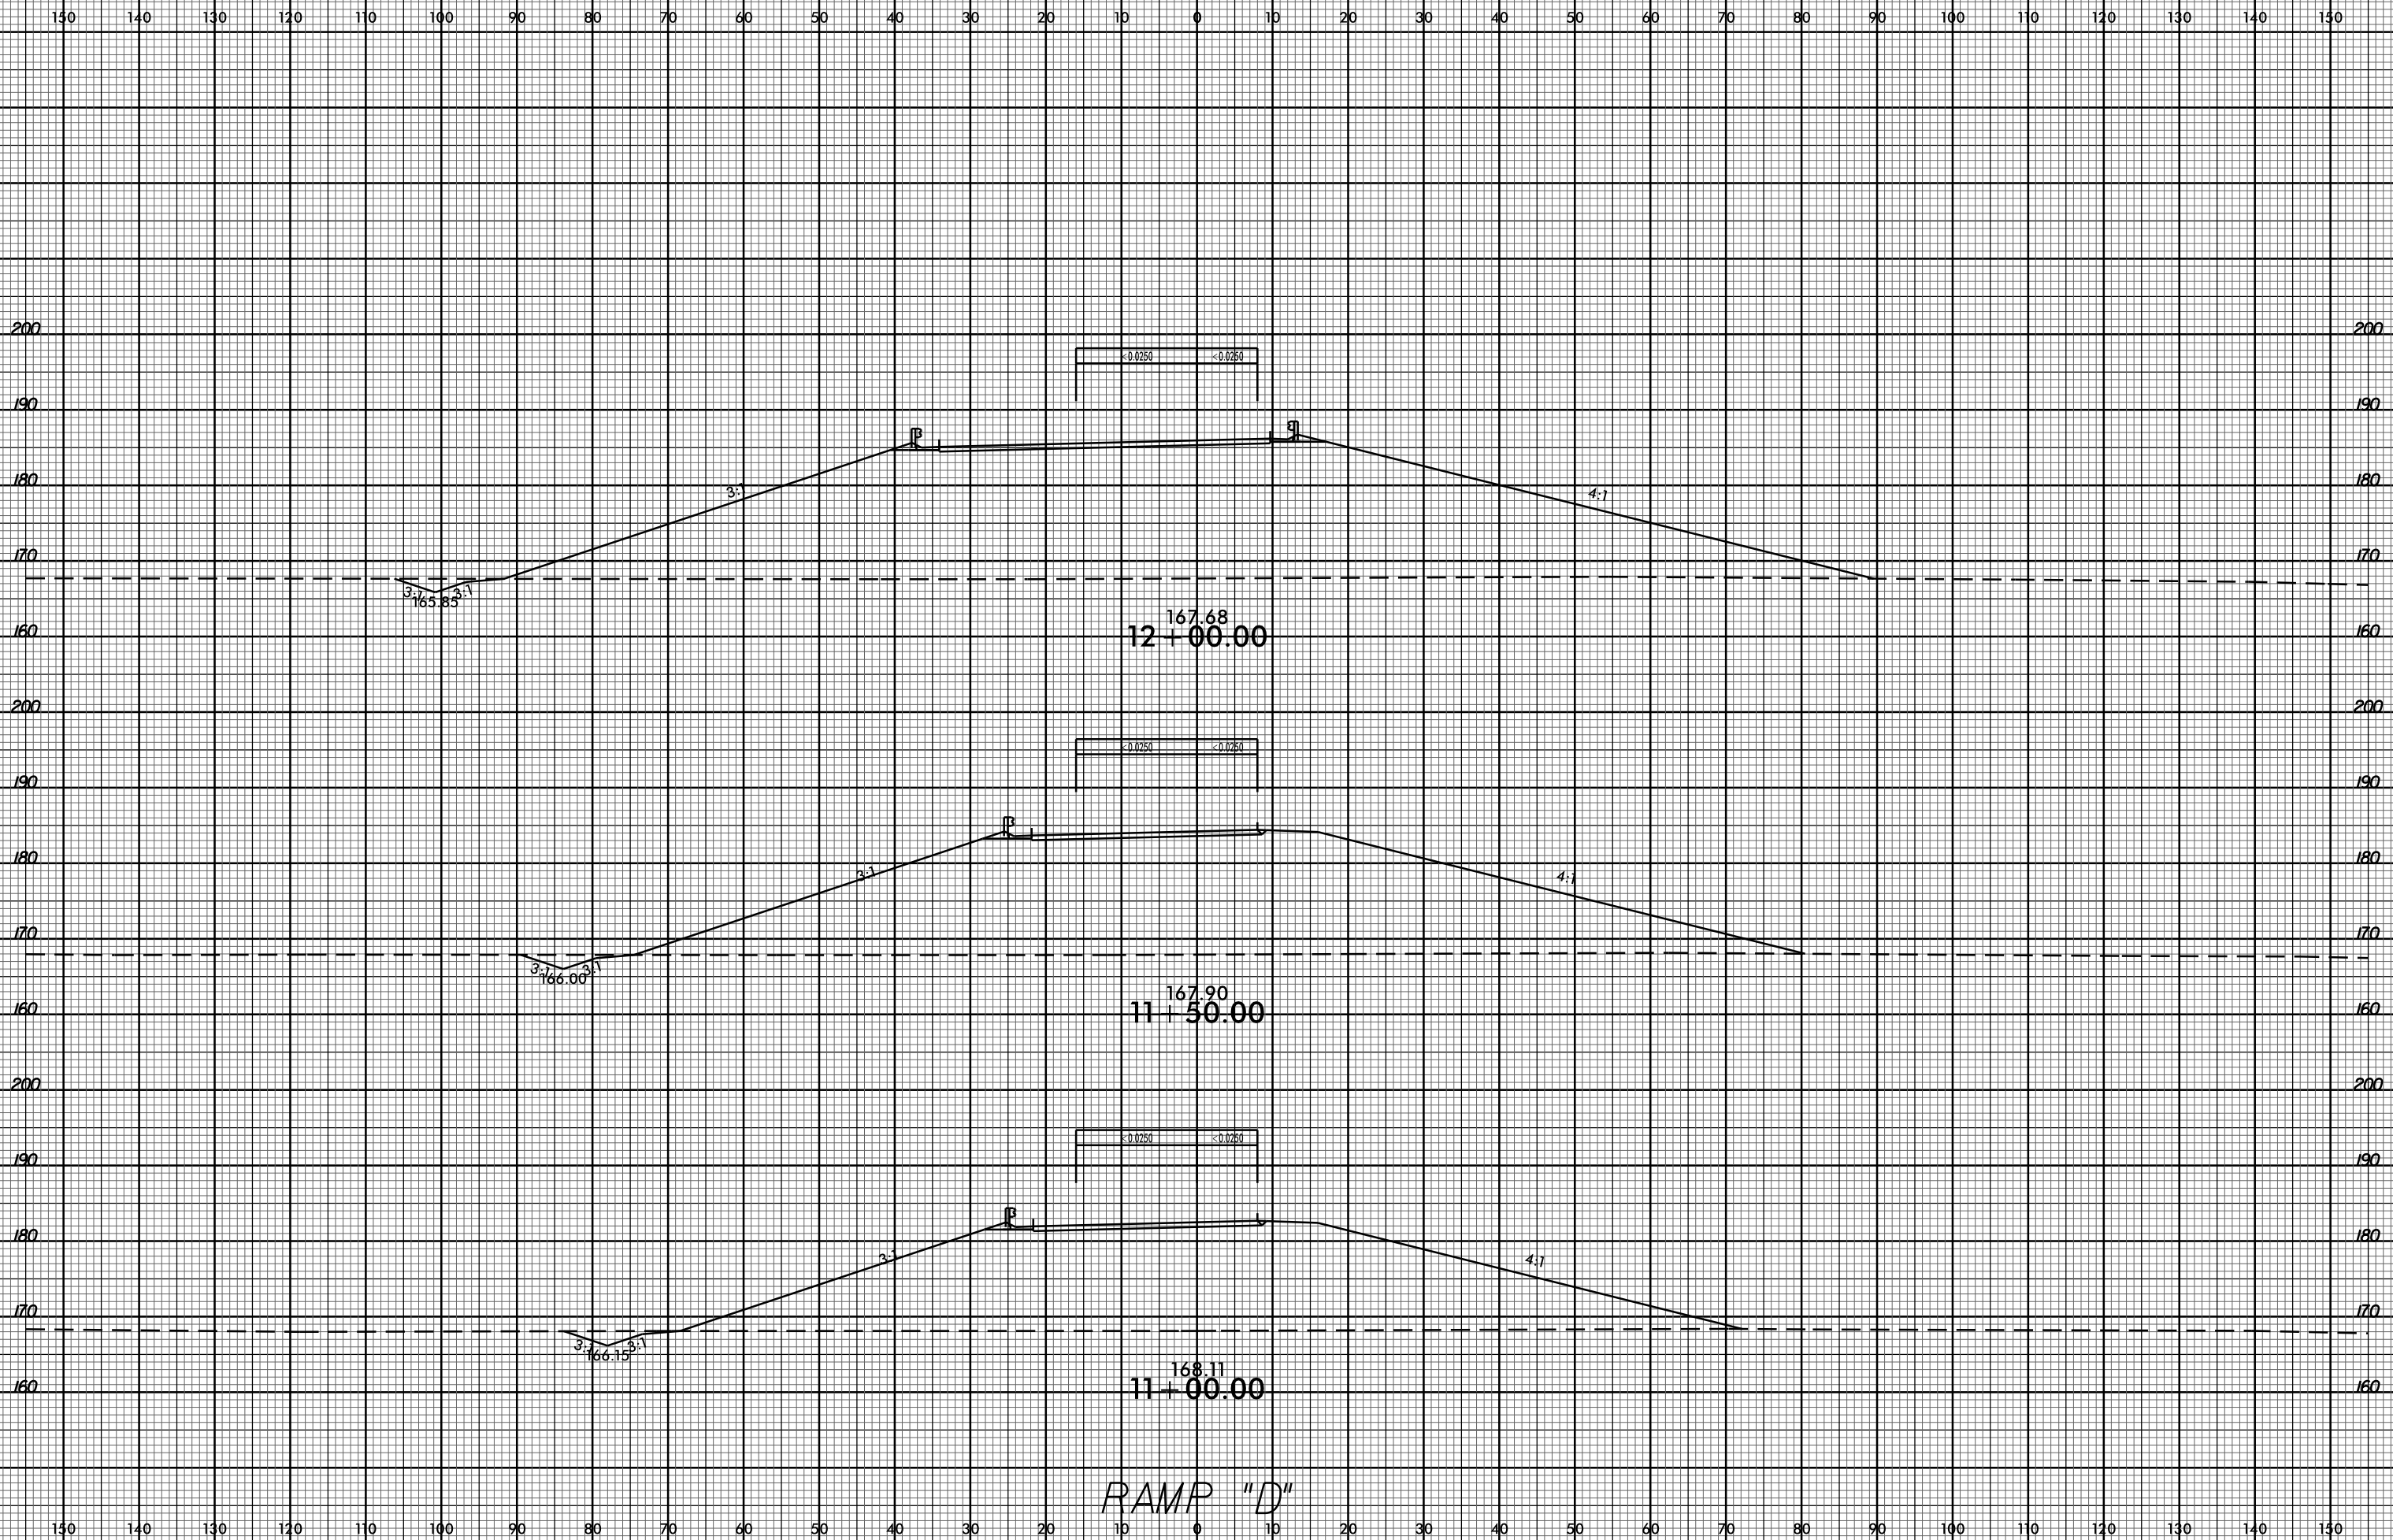

RAMP "D"

07-APR-2017 10:41
P:\ogden\ugc\U-5796_ddc4_xp1_rampD.dgn
\$\$\$\$USERNAME\$\$\$\$