


8/23/99



PROJ. REFERENCE NO. U-5796 SHEET NO. X-55

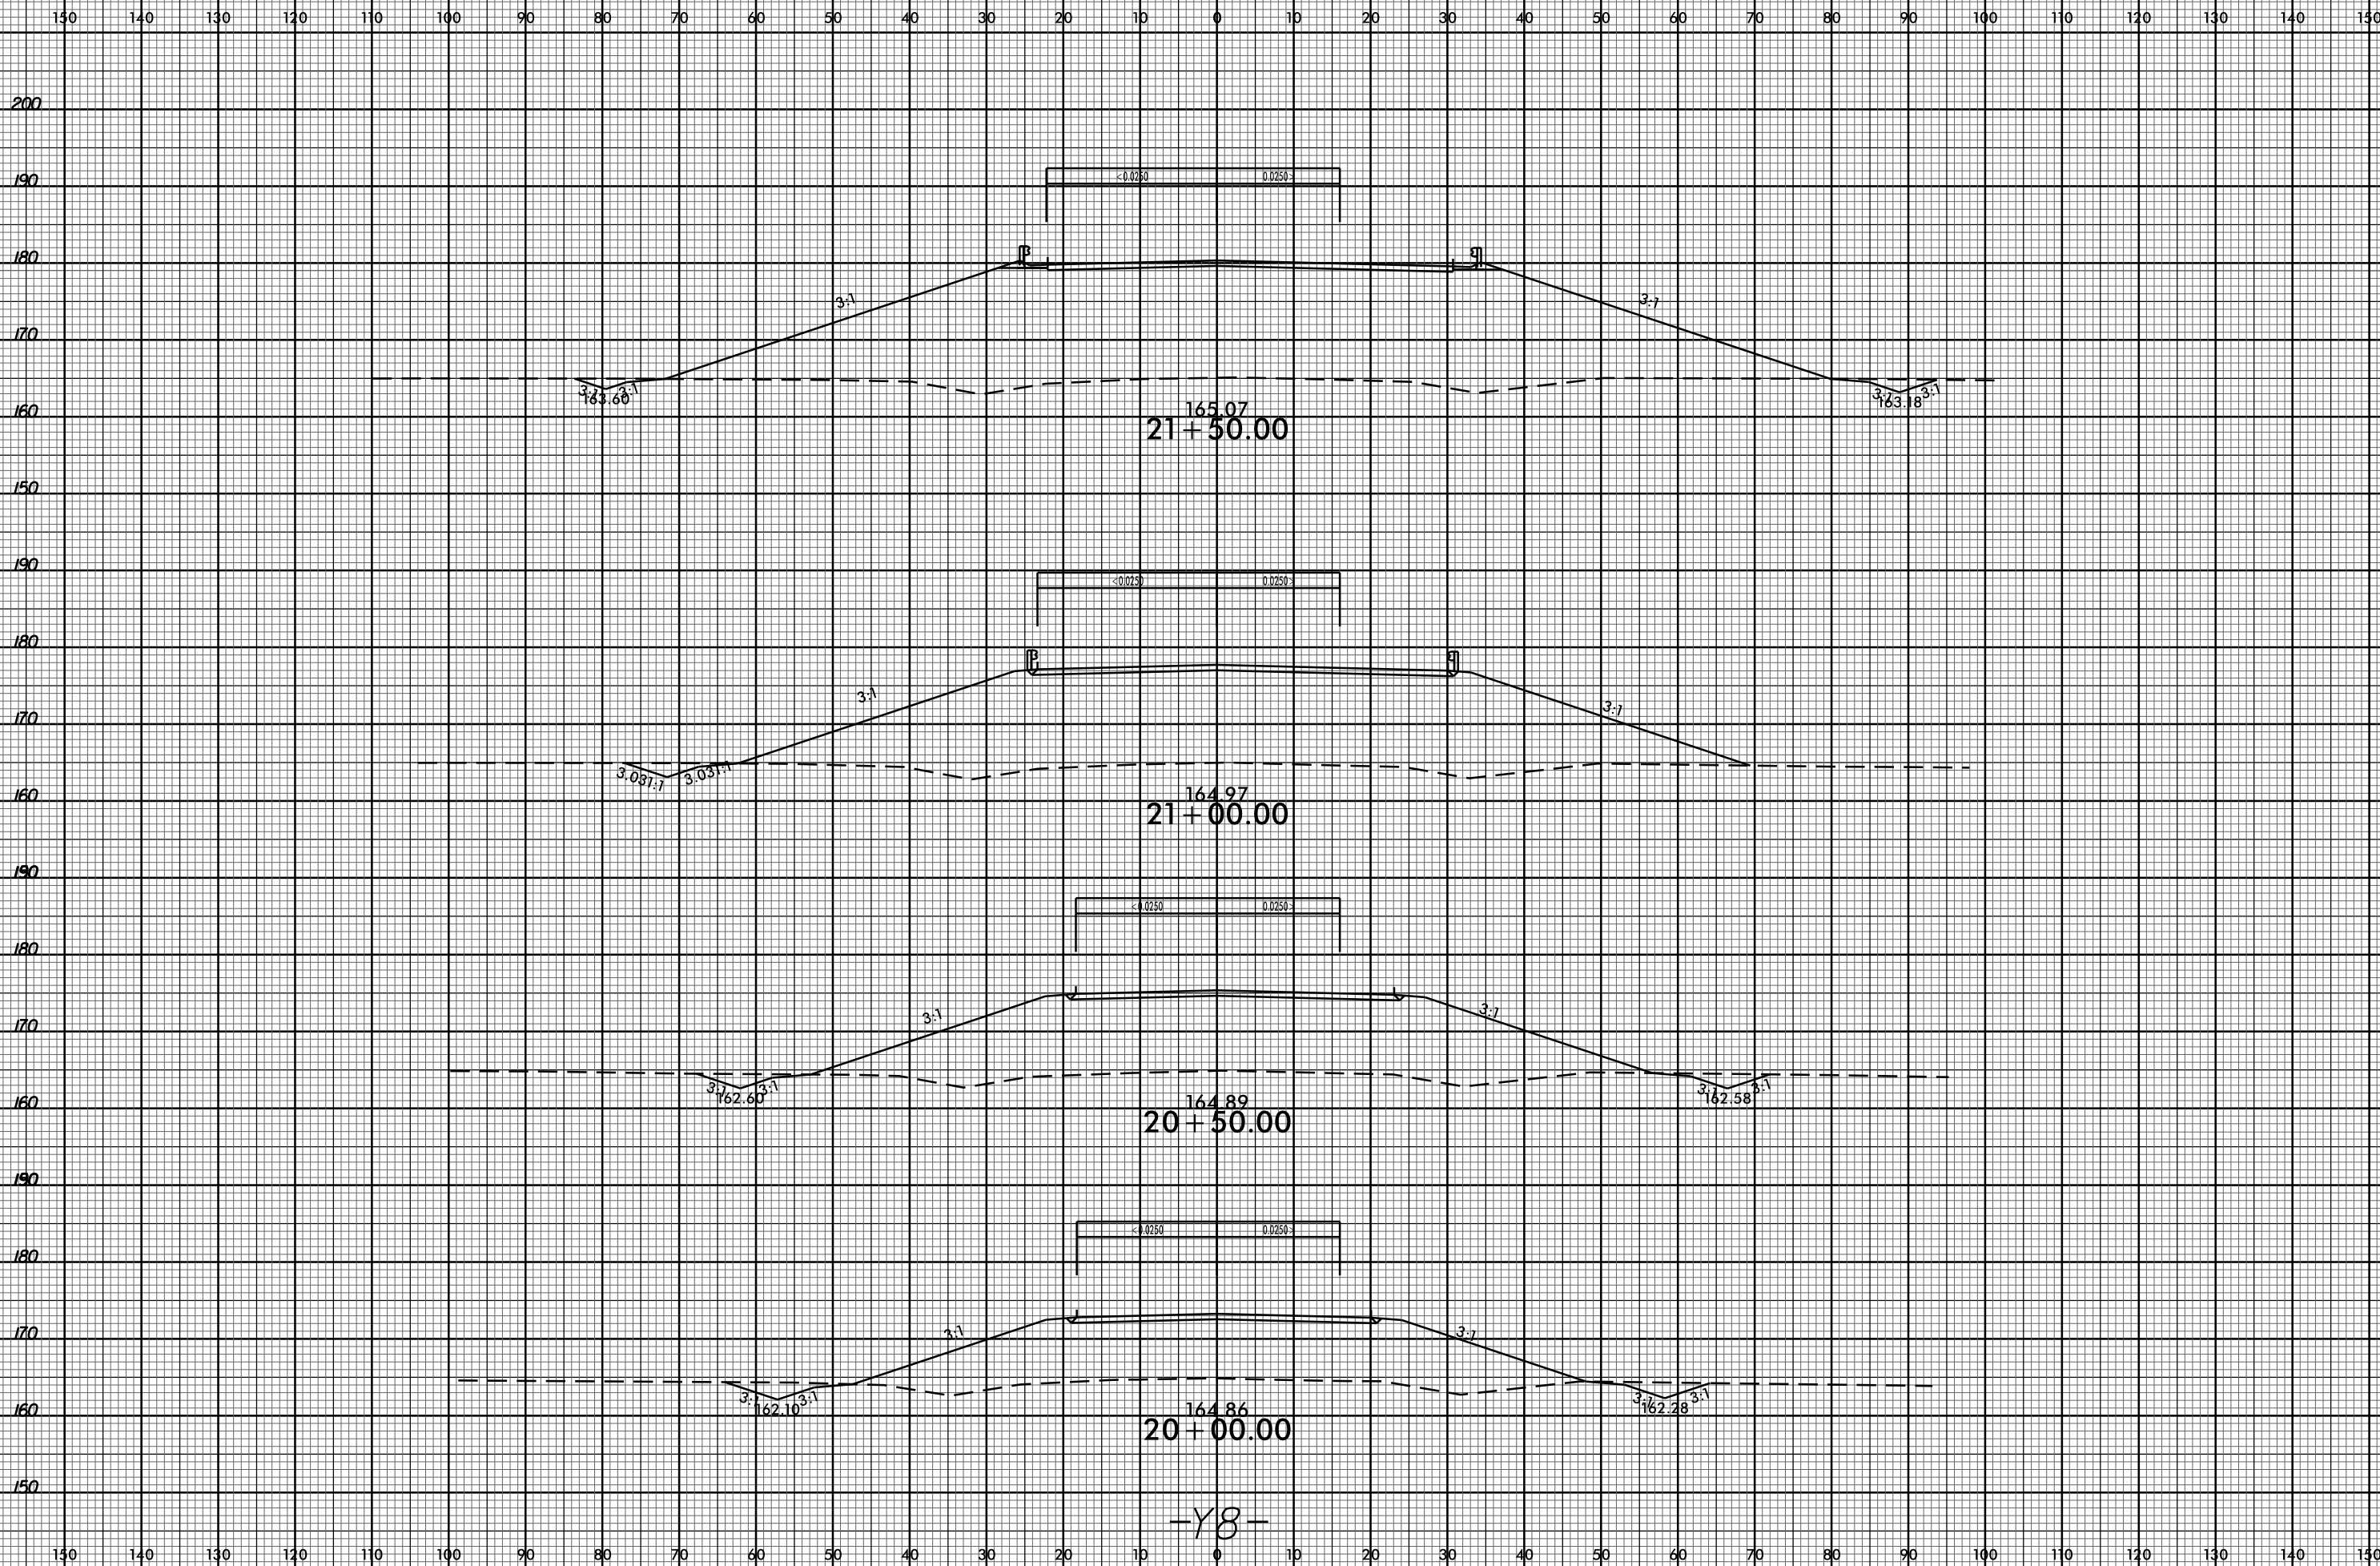

-Y8-

07-APR-2017 10:41
F:\cadd\dwg\96\U-5796_ddc4_xp1.dgn
\$\$\$\$USERNAME\$\$\$\$