


STATE OF NORTH CAROLINA
DEPARTMENT OF TRANSPORTATION

PAVEMENT MARKING PLAN
COLUMBUS COUNTY

LOCATION: REPLACE BRIDGE 130 OVER CEDER CREEK ON SR 1005 (PEACOCK RD.)

| | |
|---|--------------------|
| TIP NO. B-5332 | SHEET NO. PMP-1 |
| APPROVED: <i>Ayman Alqudwah</i> F30A5CAF968472 | |
| DATE: 4/18/2017 | |
|  | |
| DOCUMENT NOT CONSIDERED FINAL UNLESS ALL SIGNATURES COMPLETED | |

T.I.P.: B-5332

CONTRACT: C203988

ROADWAY STANDARD DRAWING

THE FOLLOWING ROADWAY STANDARDS AS APPEAR IN "ROADWAY STANDARD DRAWINGS" - PROJECT SERVICES UNIT - N.C. DEPARTMENT OF TRANSPORTATION - RALEIGH, N.C., DATED JANUARY 2012 ARE APPLICABLE TO THIS PROJECT AND BY REFERENCE HEREBY ARE CONSIDERED A PART OF THESE PLANS:

| STD. NO. | TITLE |
|----------|---|
| 1205.01 | PAVEMENT MARKINGS - LINE TYPES AND OFFSETS |
| 1205.02 | PAVEMENT MARKINGS - 2 LANE AND MULTILANE ROADWAYS |
| 1205.12 | PAVEMENT MARKINGS - BRIDGES |
| 1261.01 | GUARDRAIL AND BARRIER DELINEATOR SPACING |
| 1261.02 | GUARDRAIL AND BARRIER DELINEATOR TYPES |
| 1262.01 | GUARDRAIL END DELINEATION |

PAVEMENT MARKING SCHEDULE

| SYMBOL | DESCRIPTION |
|------------------------------|----------------------|
| THERMOPLASTIC (4", 90 MILS) | |
| TA | WHITE EDGELINE |
| THERMOPLASTIC (4", 120 MILS) | |
| TI | YELLOW DOUBLE CENTER |


GENERAL NOTES

THE FOLLOWING GENERAL NOTES APPLY AT ALL TIMES FOR THE DURATION OF THE CONSTRUCTION PROJECT, EXCEPT WHEN OTHERWISE NOTED IN THE PLAN, OR DIRECTED BY THE ENGINEER.

- A) INSTALL PAVEMENT MARKINGS AND PAVEMENT MARKERS ON THE FINAL SURFACE AS FOLLOWS:


| ROAD NAME | MARKING | MARKER |
|-----------|---------------|--------|
| ALL | THERMOPLASTIC | RAISED |
- B) TIE PROPOSED PAVEMENT MARKING LINES TO EXISTING PAVEMENT MARKING LINES.
- C) REMOVE/REPLACE ANY CONFLICTING/DAMAGED PAVEMENT MARKINGS AND MARKERS.
- D) PASSING ZONES WILL BE DETERMINED IN THE FIELD AND MUST BE APPROVED BY THE ENGINEER.

PAVEMENT MARKING DETAIL

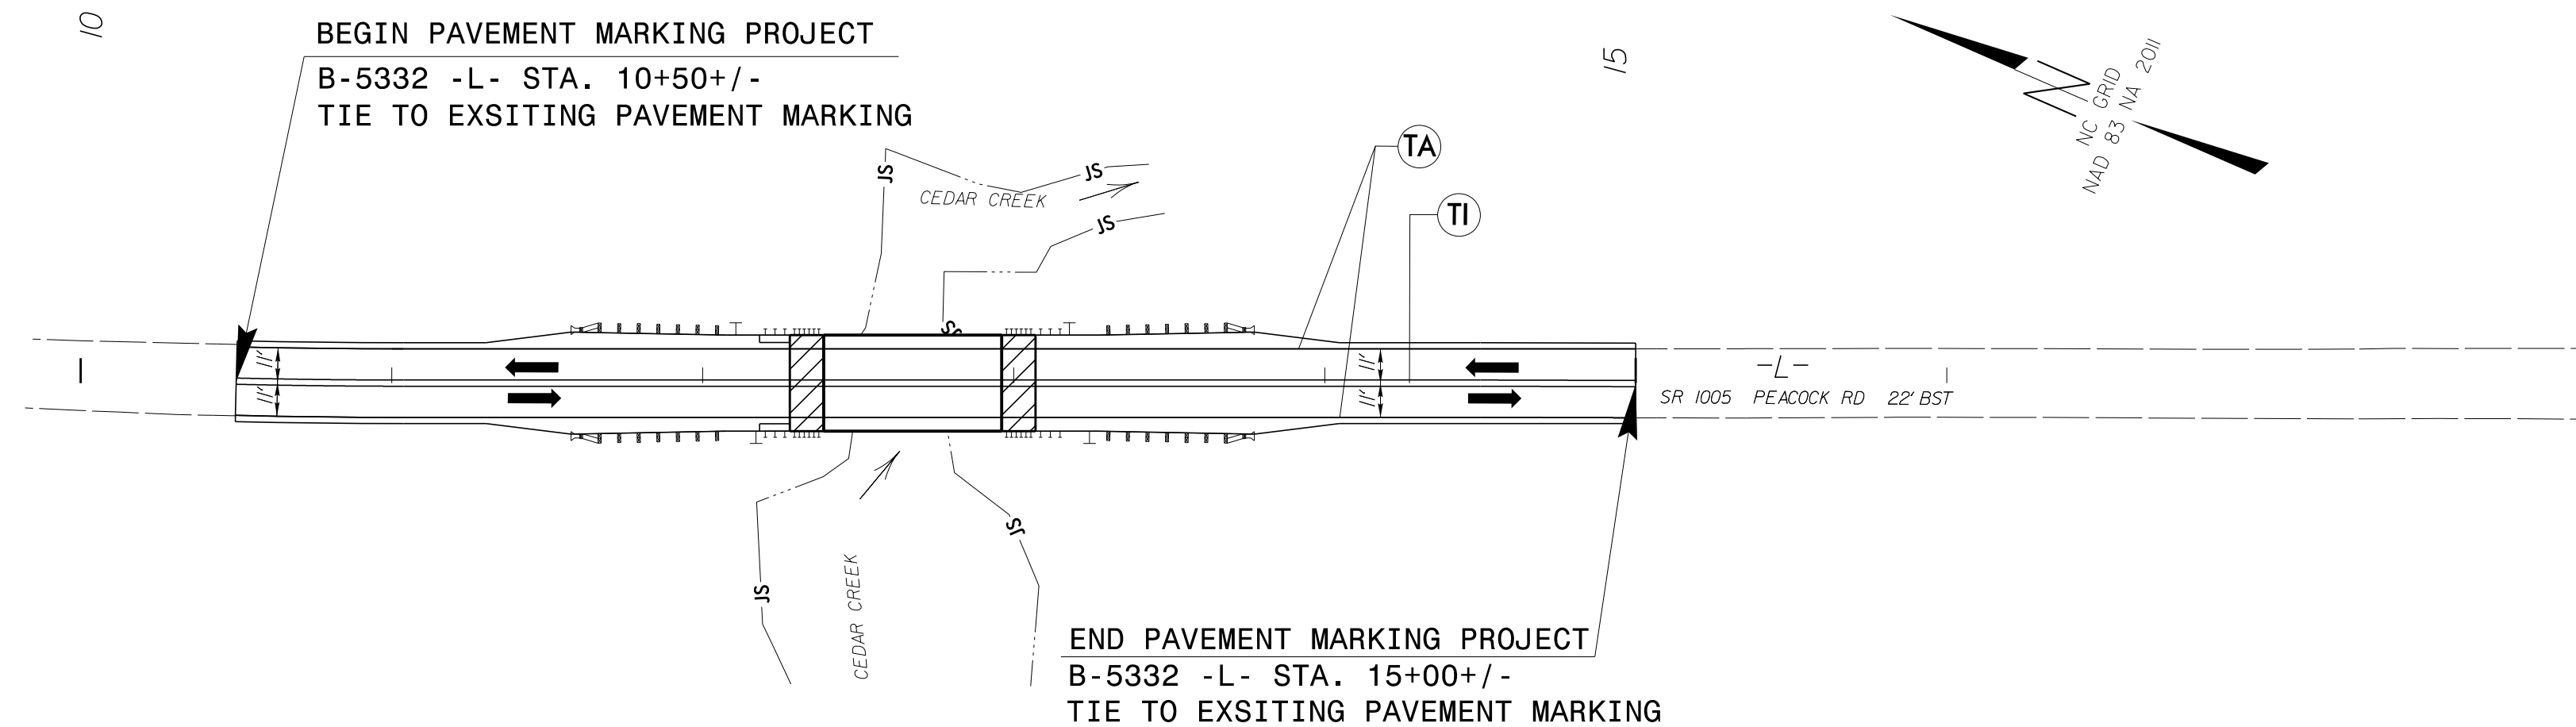

PLAN PREPARED BY: N.C.D.O.T. SIGNING AND DELINEATION UNIT

AYMAN ALQUDWAH, P.E. SIGNING & DELINEATION REGIONAL ENGINEER
ERIC E WARD SIGNING & DELINEATION PROJECT DESIGN ENGINEER

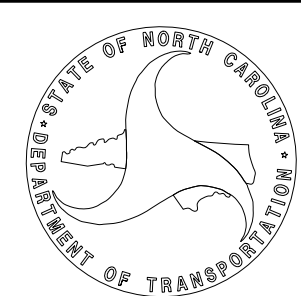

INDEX

| SHEET NO. | DESCRIPTION |
|-----------|---|
| PMP-1 | PAVEMENT MARKING PLAN TITLE, SCHEDULE SHEET AND PAVEMENT MARKING DETAIL |

4/12/2017 P:\TIP-projects-B\B5332\Trafico\Signing\CADD\PM\B5332_Sgn_PMP.dgn User:ericward