


**STATE OF NORTH CAROLINA  
DEPARTMENT OF TRANSPORTATION**

**SIGNING PLAN  
COLUMBUS COUNTY**

**LOCATION: REPLACE BRIDGE 130 OVER CEDAR CREEK ON SR 1005 (PEACOCK RD.)**

TIP NO. B-5332	SHEET NO. SIGN-1
APPROVED: <i>Ayman Alqudwah</i> F30A5CAF96472	
DATE: 4/18/2017	
	
DOCUMENT NOT CONSIDERED FINAL UNLESS ALL SIGNATURES COMPLETED	

**T.I.P.: B-5332**

**CONTRACT: C203988**

**SUMMARY OF QUANTITIES**

ITEM NO.		ITEM DESCRIPTION	QUANTITY	UNIT
DESC. NO.	SECT. NO.			
4158000000	907	DISPOSAL OF SIGN SYSTEM, WOOD .....	6	EA.


**GENERAL NOTES**


- . SIGNING PLANS DO NOT INCLUDE TEMPORARY CONSTRUCTION SIGNING. SEE TRAFFIC CONTROL PLANS
- . ALL EXISTING SIGNS ON "U" CHANNEL/WOOD POST WITHIN THE PROJECT LIMITS SHALL BE REMOVED AND DISPOSED OF UNLESS OTHERWISE NOTED ON PLANS.
- . SEE ROADWAY PLANS FOR GUARD/GUIDE RAIL DETAILS.

**PROJECT NOTES**

1	DISPOSAL OF SIGN SYSTEM, WOOD
---	-------------------------------

**SIGN DETAIL**

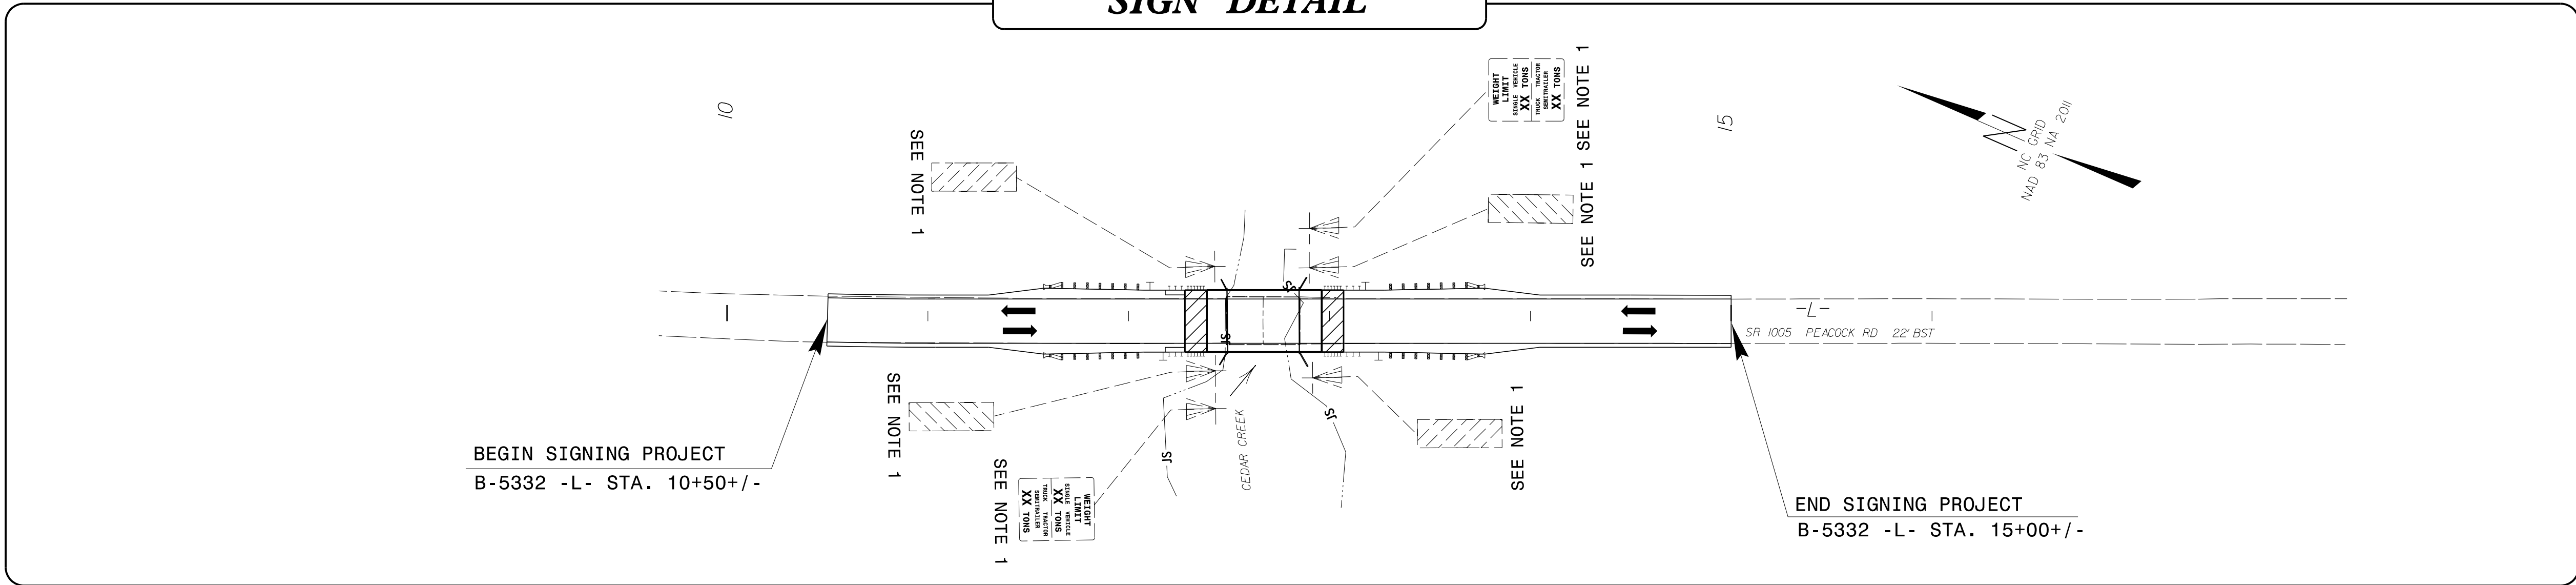

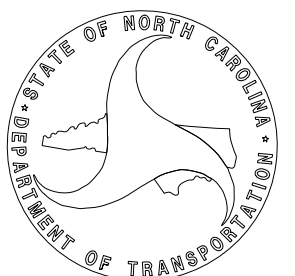PLAN PREPARED BY: N.C.D.O.T. SIGNING AND DELINEATION UNIT		
AYMAN ALQUDWAH, P.E.	SIGNING & DELINEATION REGIONAL ENGINEER	
ERIC E WARD	SIGNING & DELINEATION PROJECT DESIGN ENGINEER	

<b>INDEX</b>	
SHEET NO.	DESCRIPTION
SIGN-1	TITLE SHEET, SIGN DETAIL, NOTES

4/12/2017 P:\TIPProjects-B\B5332\Traffic\Signing\CADD\Signing Layout Plans\ B5332\_Sgn\_SCN.dgn User:ericward