


STATE	PROJECT NO.	SHEET NO.	TOTAL SHEETS
N.C.	I-5812	2	

GUILFORD COUNTY

I-5812

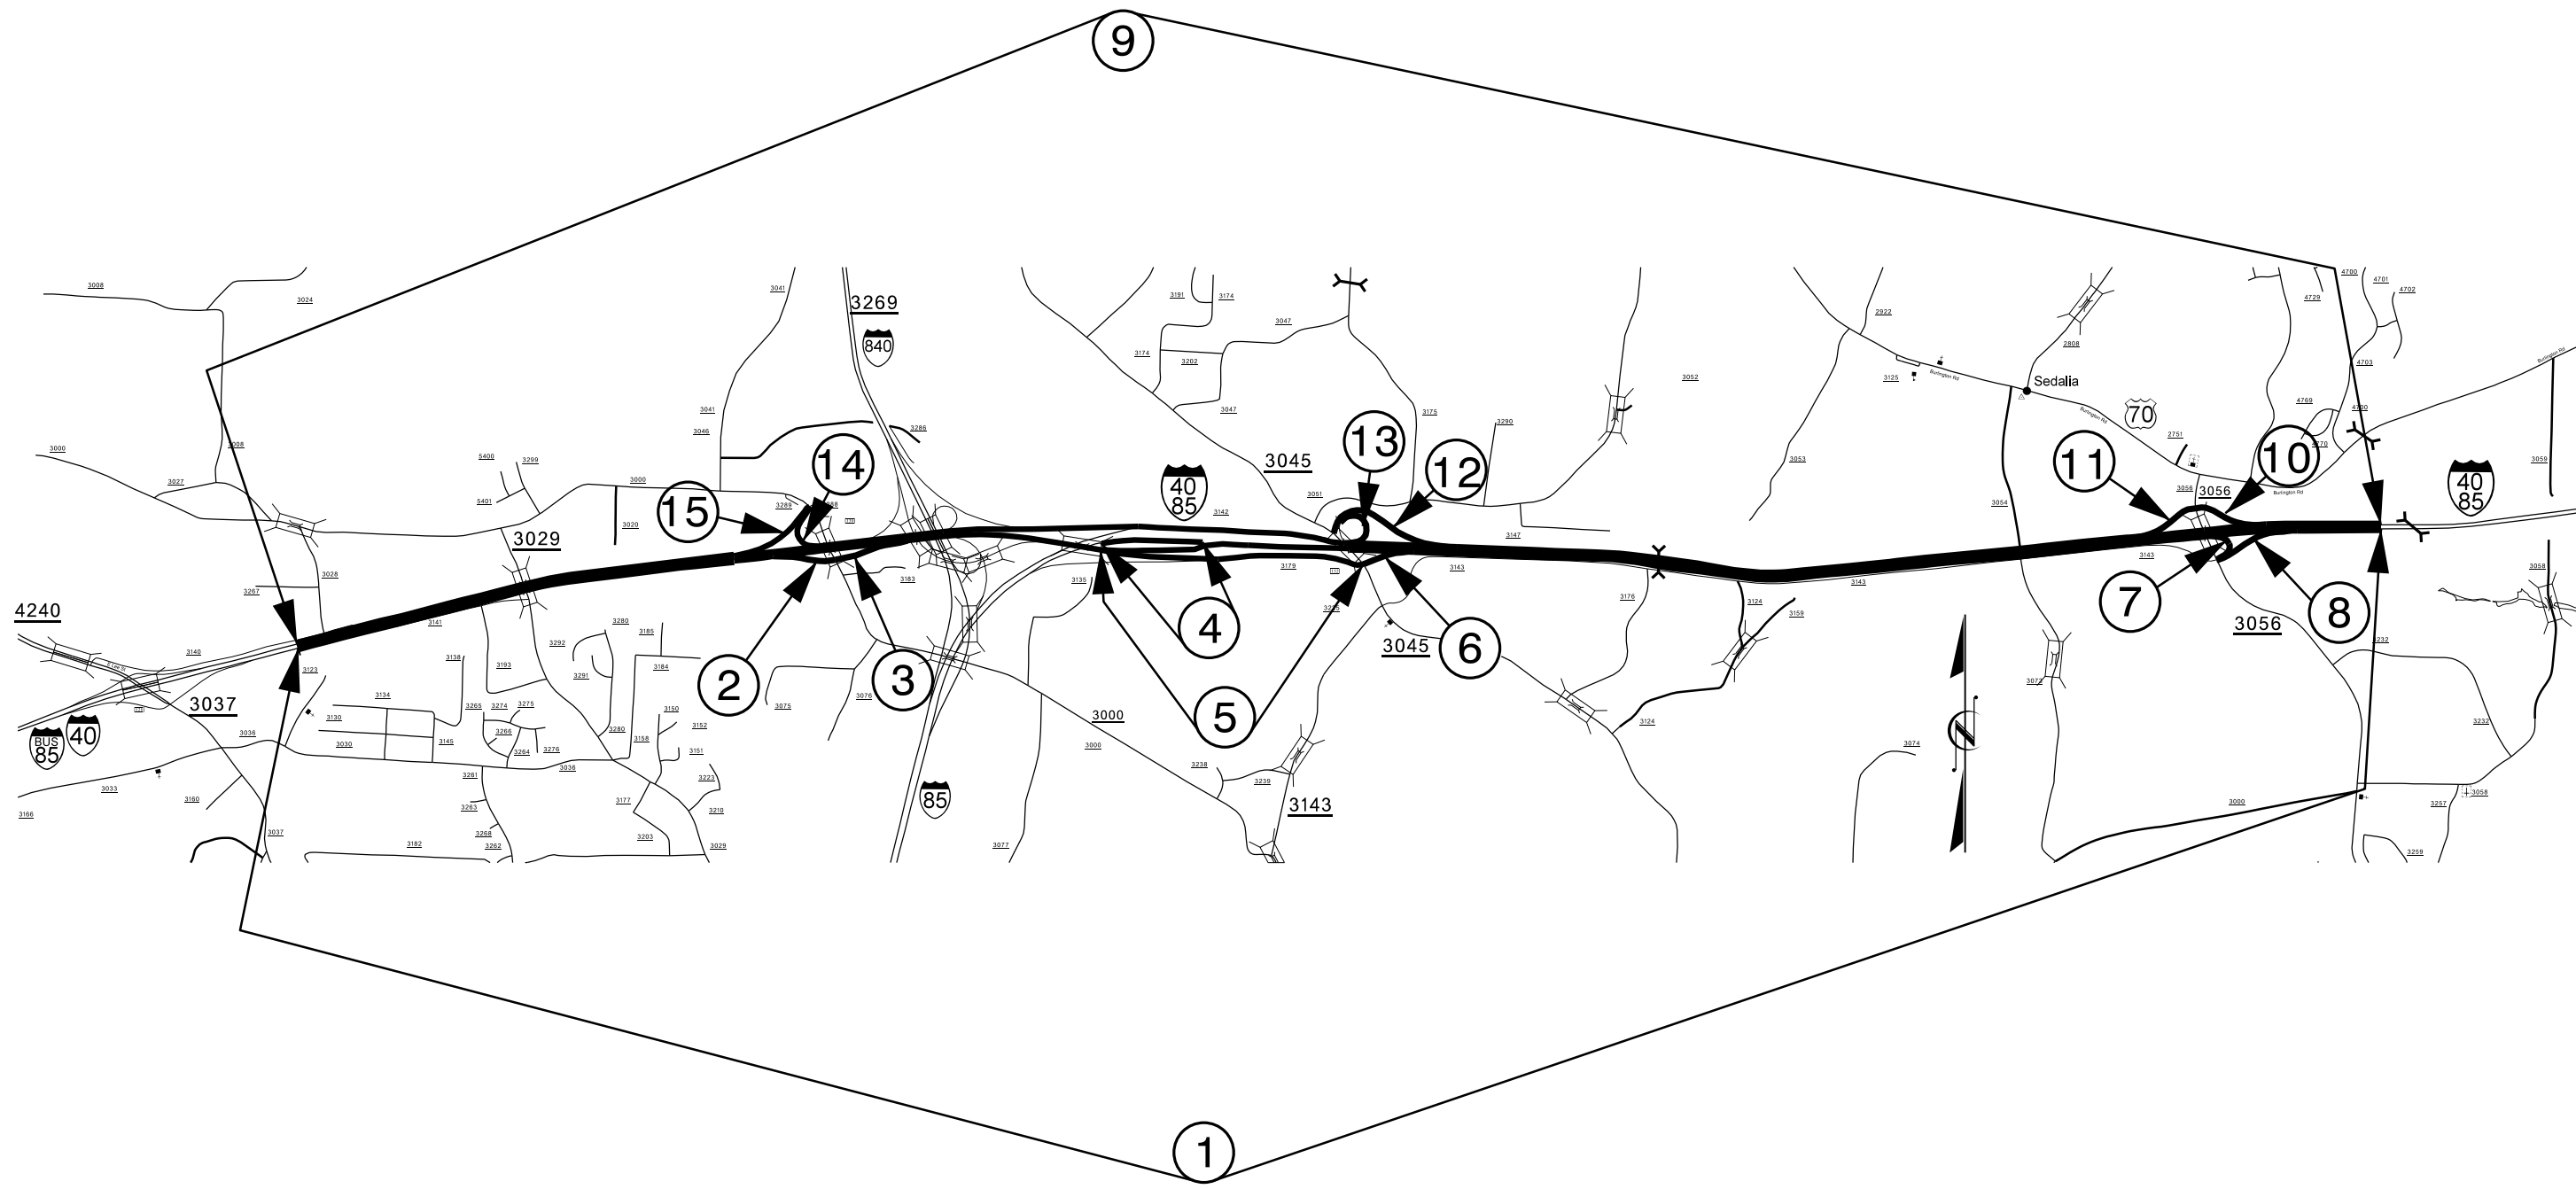

Q1-JUN-2017 13:32
 S:\Contracts\Contract\Resurfacing Projects\Division 7\I-5812 Guilford (July 2017)\I-5812 Vicinity.dgn
 pporter AI CSP-292592