



DETAIL FOR LIMITS OF MILLING AND DIAMOND GRINDING AT GORE AREAS

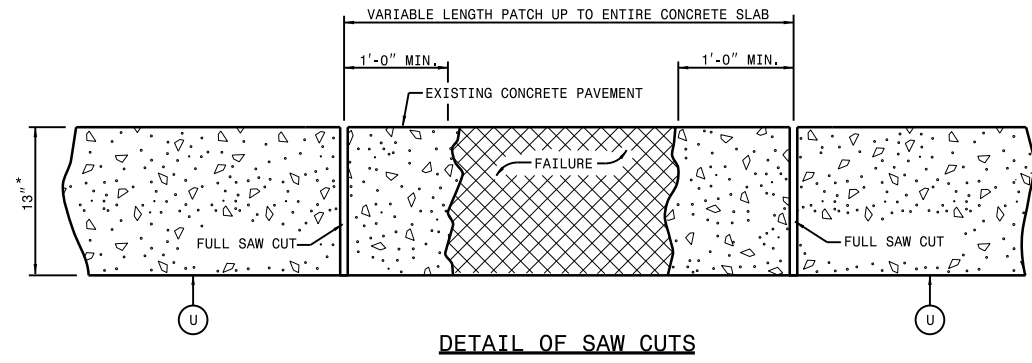

DETAIL OF SAW CUTS

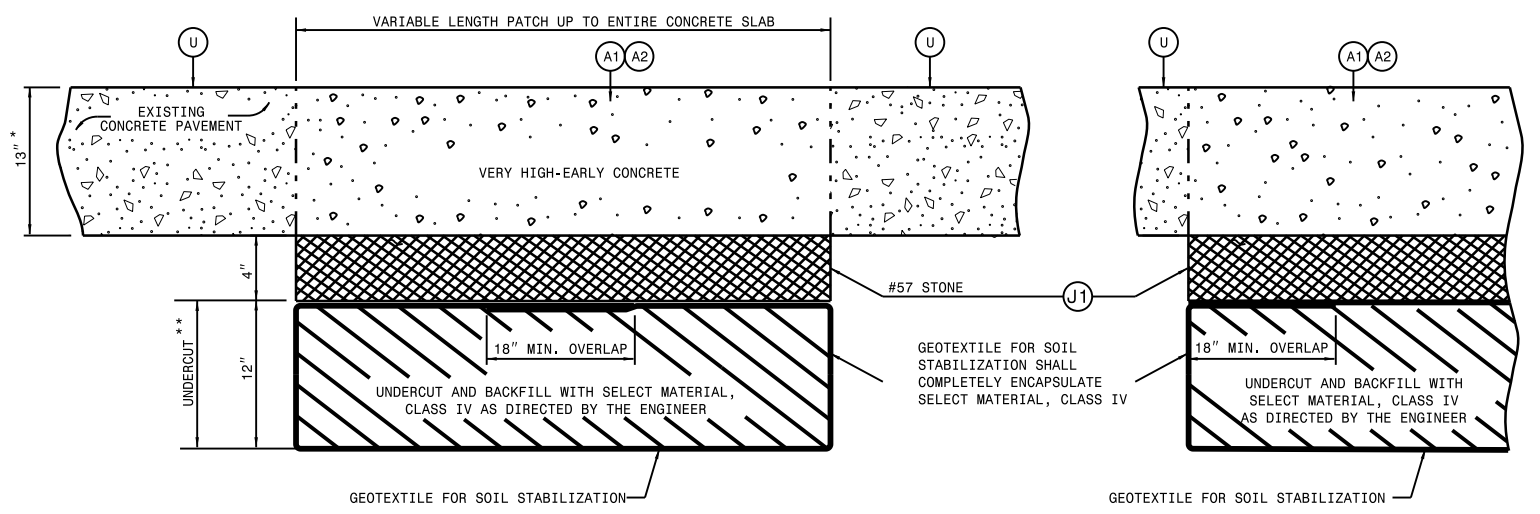

DETAIL OF CONCRETE PAVEMENT REPAIR

* DIMENSIONS ARE APPROXIMATE AND SHOULD BE FIELD VERIFIED
 MAPS 1, 10: 11"
 MAP 16: 14"
 ** UNDERCUT REQUIRED IN AREAS AS DIRECTED BY THE ENGINEER

PAVEMENT SCHEDULE	
A1	13" VERY HIGH-EARLY CONCRETE
A2	10" VERY HIGH-EARLY CONCRETE
J1	#57 STONE
U	EXISTING PAVEMENT

Refer to the North Carolina Department of Transportation "Partial and Full Depth Repair Manual" when Replacing Slabs and when Repairing Concrete Pavement.

DETAIL FOR REPAIR OF CONCRETE PAVEMENT

02-JUN-2017 14:02 S:\PDC\3-Gulford\I-5852B Rehab\CADD\I-5852B typical Sht 5.dgn cwiles AT DIV07-300048