
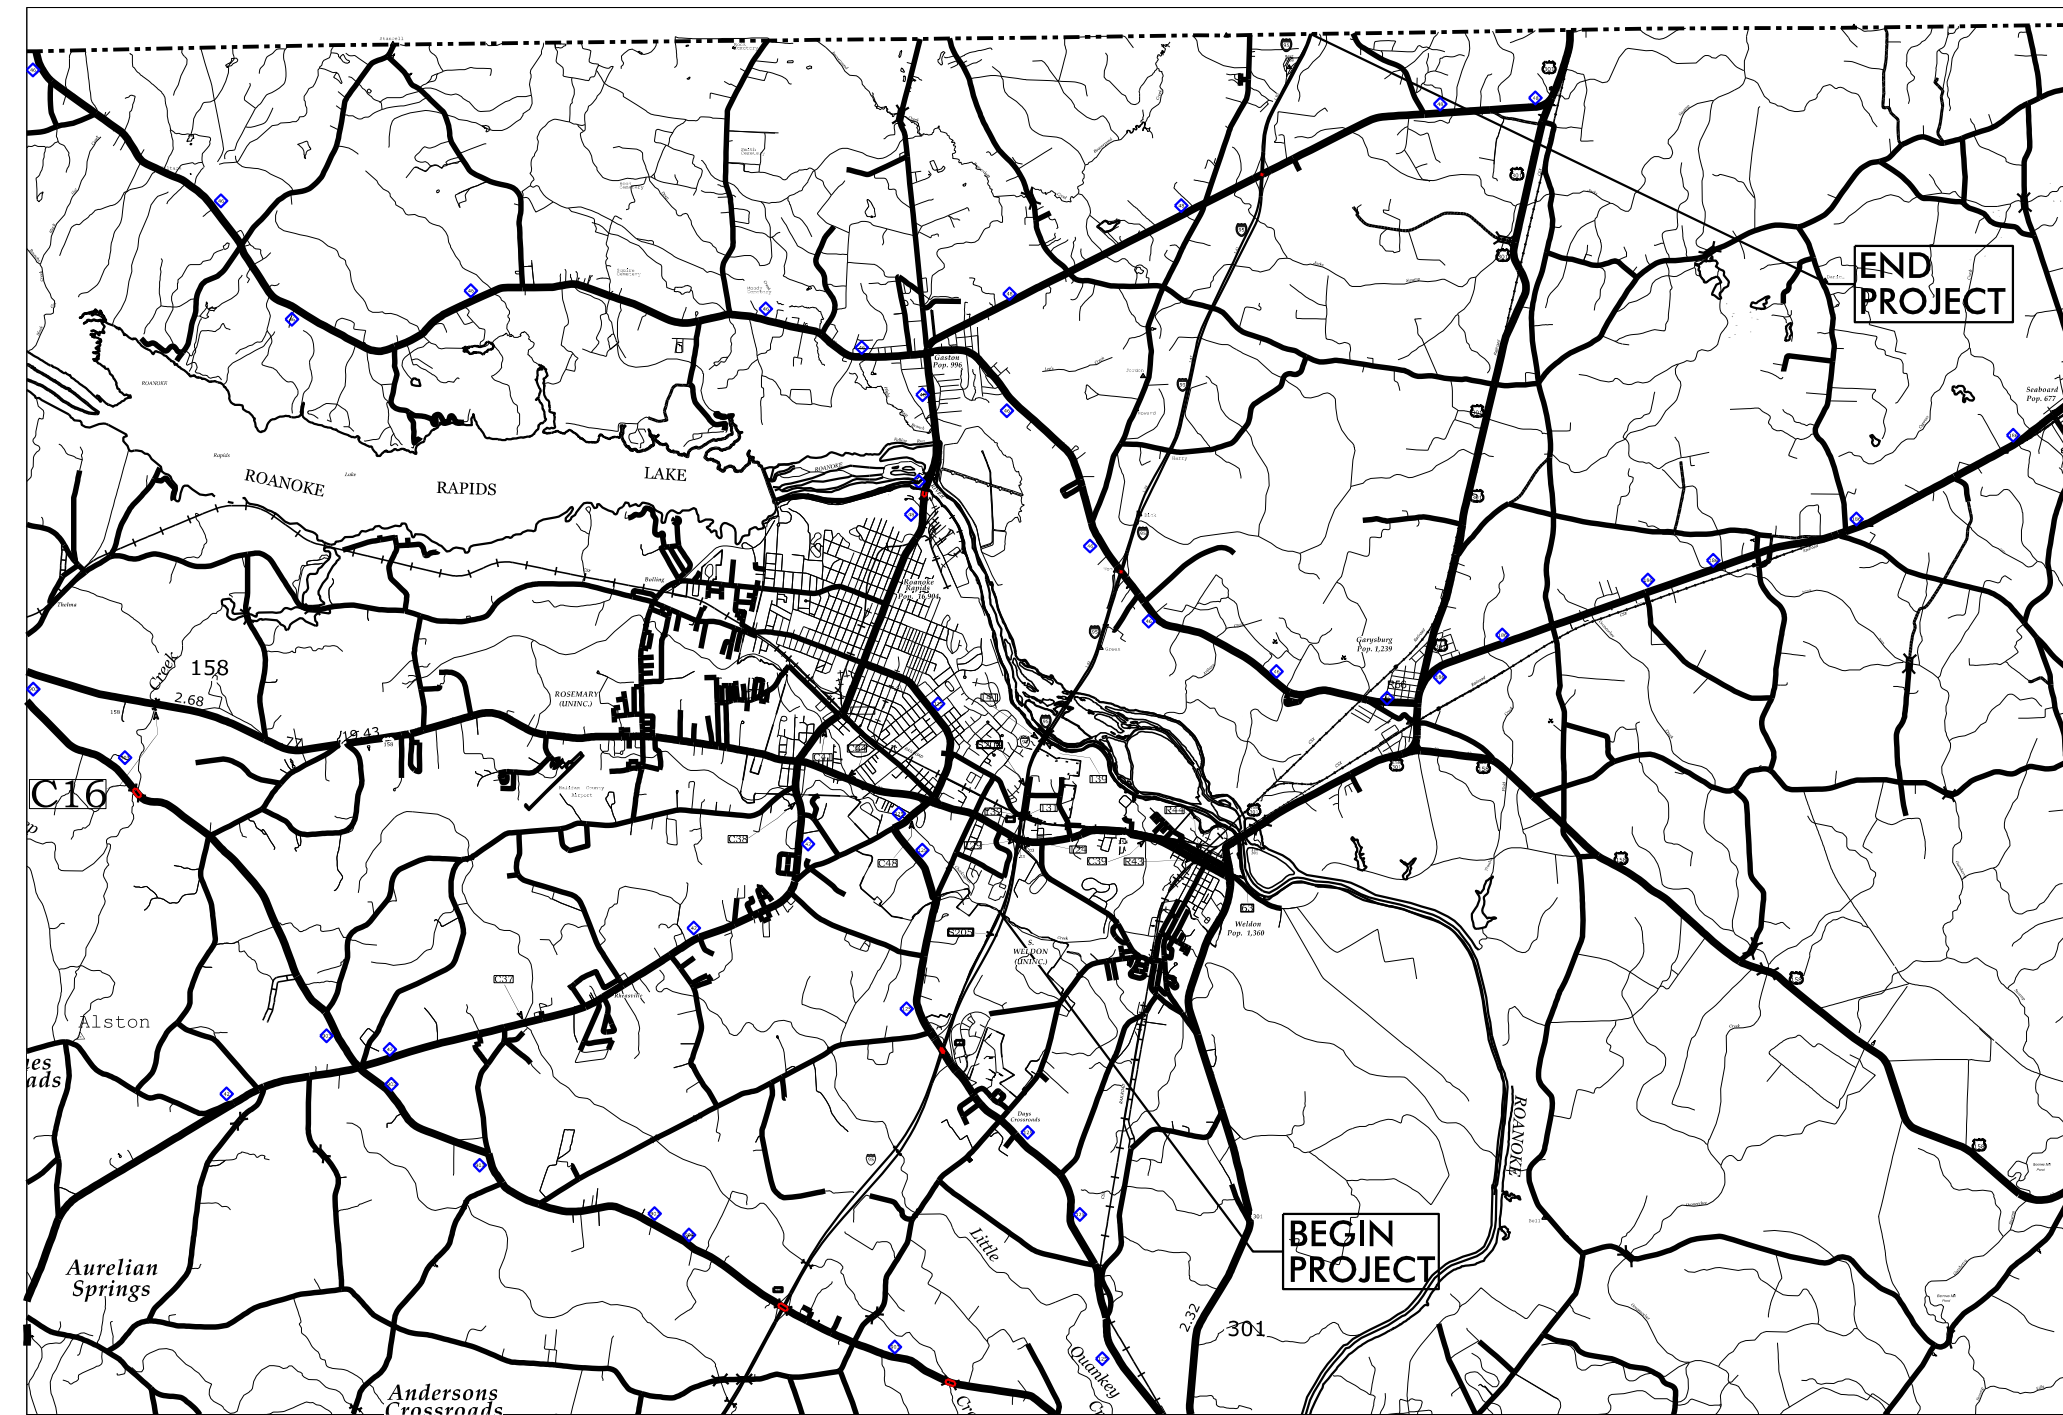


STATE OF NORTH CAROLINA  
DIVISION OF HIGHWAYS

**TRANSPORTATION MANAGEMENT PLAN**  
**HALIFAX & NORTHAMPTON COUNTY**

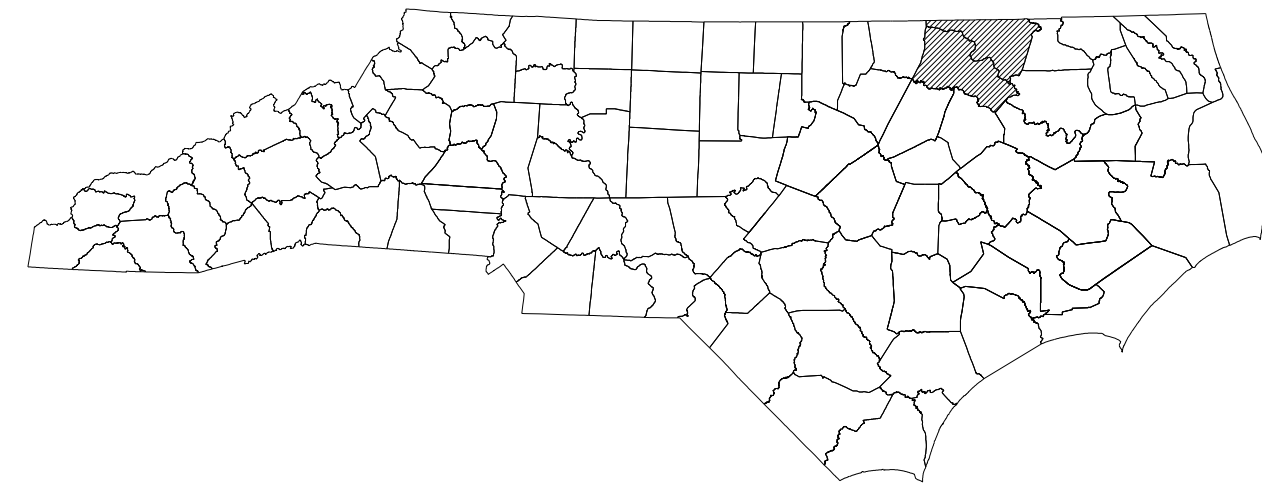

**VICINITY MAP**

SHEET NO.	TITLE
TMP-1	TITLE SHEET, VICINITY MAP, AND INDEX OF SHEETS
TMP-1A	LIST OF APPLICABLE ROADWAY STANDARD DRAWINGS, AND LEGEND
TMP-2A-2C	TRANSPORTATION OPERATIONS PLAN: (MANAGEMENT STRATEGIES, GENERAL NOTES AND LOCAL NOTES)
TMP-2D	ADVANCE WARNING SIGNS FOR INTERSTATE/FREEWAY RESURFACING PROJECTS
TMP-2E	WORK ZONE VARIABLE SPEED LIMIT DETAIL
TMP-2F	SEQUENTIAL FLASHING WARNING LIGHTS AND WORK ZONE PRESENCE LIGHTING DETAIL
TMP-2G	SHORT TERM CLOSURE AND DETOUR OF INTERSTATE/FREEWAY RAMP
TMP-3	TEMPORARY TRAFFIC CONTROL PHASING
TMP-4-5	TEMPORARY TRAFFIC CONTROL PHASE I DETAILS

SHEET NO.  
TMP-1

**I-5839**

**TIP PROJECT:**



940 Main Campus Drive, Suite 500 Raleigh, NC 27606  
NC License No. C-3705

**DOCUMENT NOT CONSIDERED FINAL  
UNLESS ALL SIGNATURES COMPLETED**


A. MATTHEW THIGPEN, PE  
**TRAFFIC CONTROL  
PROJECT ENGINEER**

JOSEPH LEWIS, PE  
**TRAFFIC CONTROL  
PROJECT DESIGN ENGINEER**

APPROVED: \_\_\_\_\_

DATE: \_\_\_\_\_

SEAL

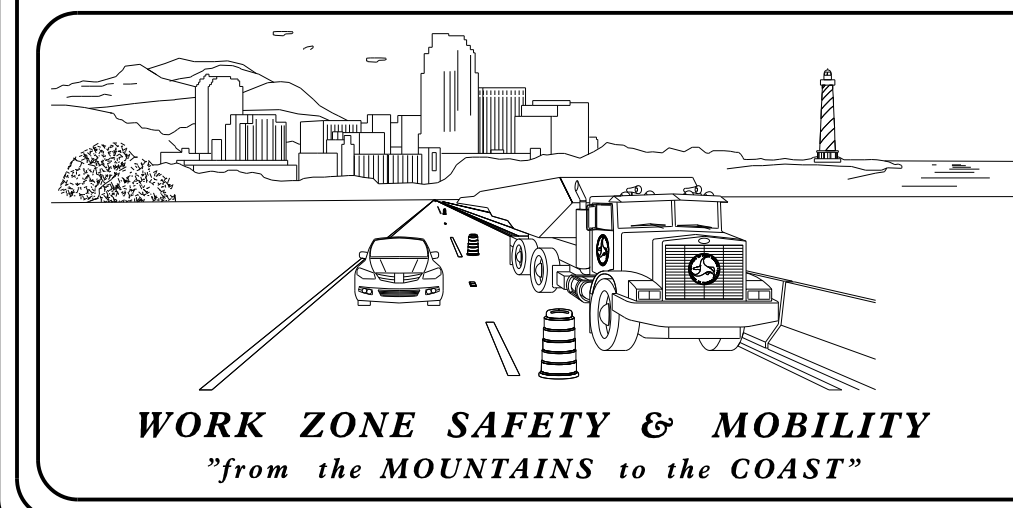


**N.C.D.O.T. WORK ZONE TRAFFIC CONTROL**  
1561 MAIL SERVICE CENTER (MSC) RALEIGH, NC 27699-1561  
750 N. GREENFIELD PARKWAY, GARNER, NC 27529 (DELIVERY)  
PHONE: (919) 773-2800 FAX: (919) 771-2745

J. S. BOURNE, P.E. **STATE TRAFFIC MANAGEMENT ENGINEER**

STEVE KITE, P.E. **TRAFFIC CONTROL PROJECT ENGINEER**

\_\_\_\_\_ **TRAFFIC CONTROL PROJECT DESIGN ENGINEER**

\_\_\_\_\_ **TRAFFIC CONTROL DESIGN ENGINEER**

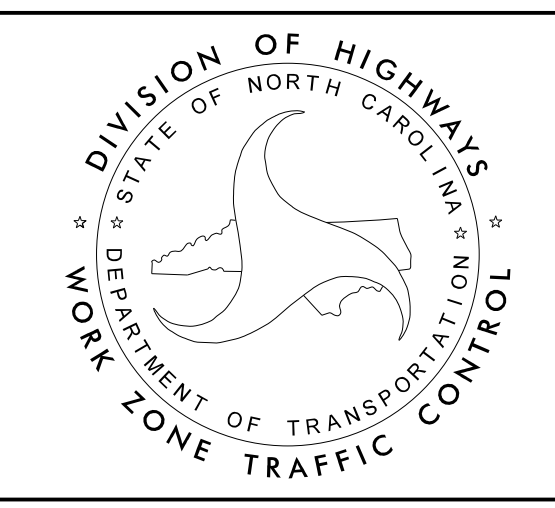

5/2/2017 \\vnh\pro\NcRaleigh\38564.09 I-5839 Traffic Control\NGD001\TrafficControl\CPN\I-5839\_TC\_TMP\_01.dgn User: mthigpen