

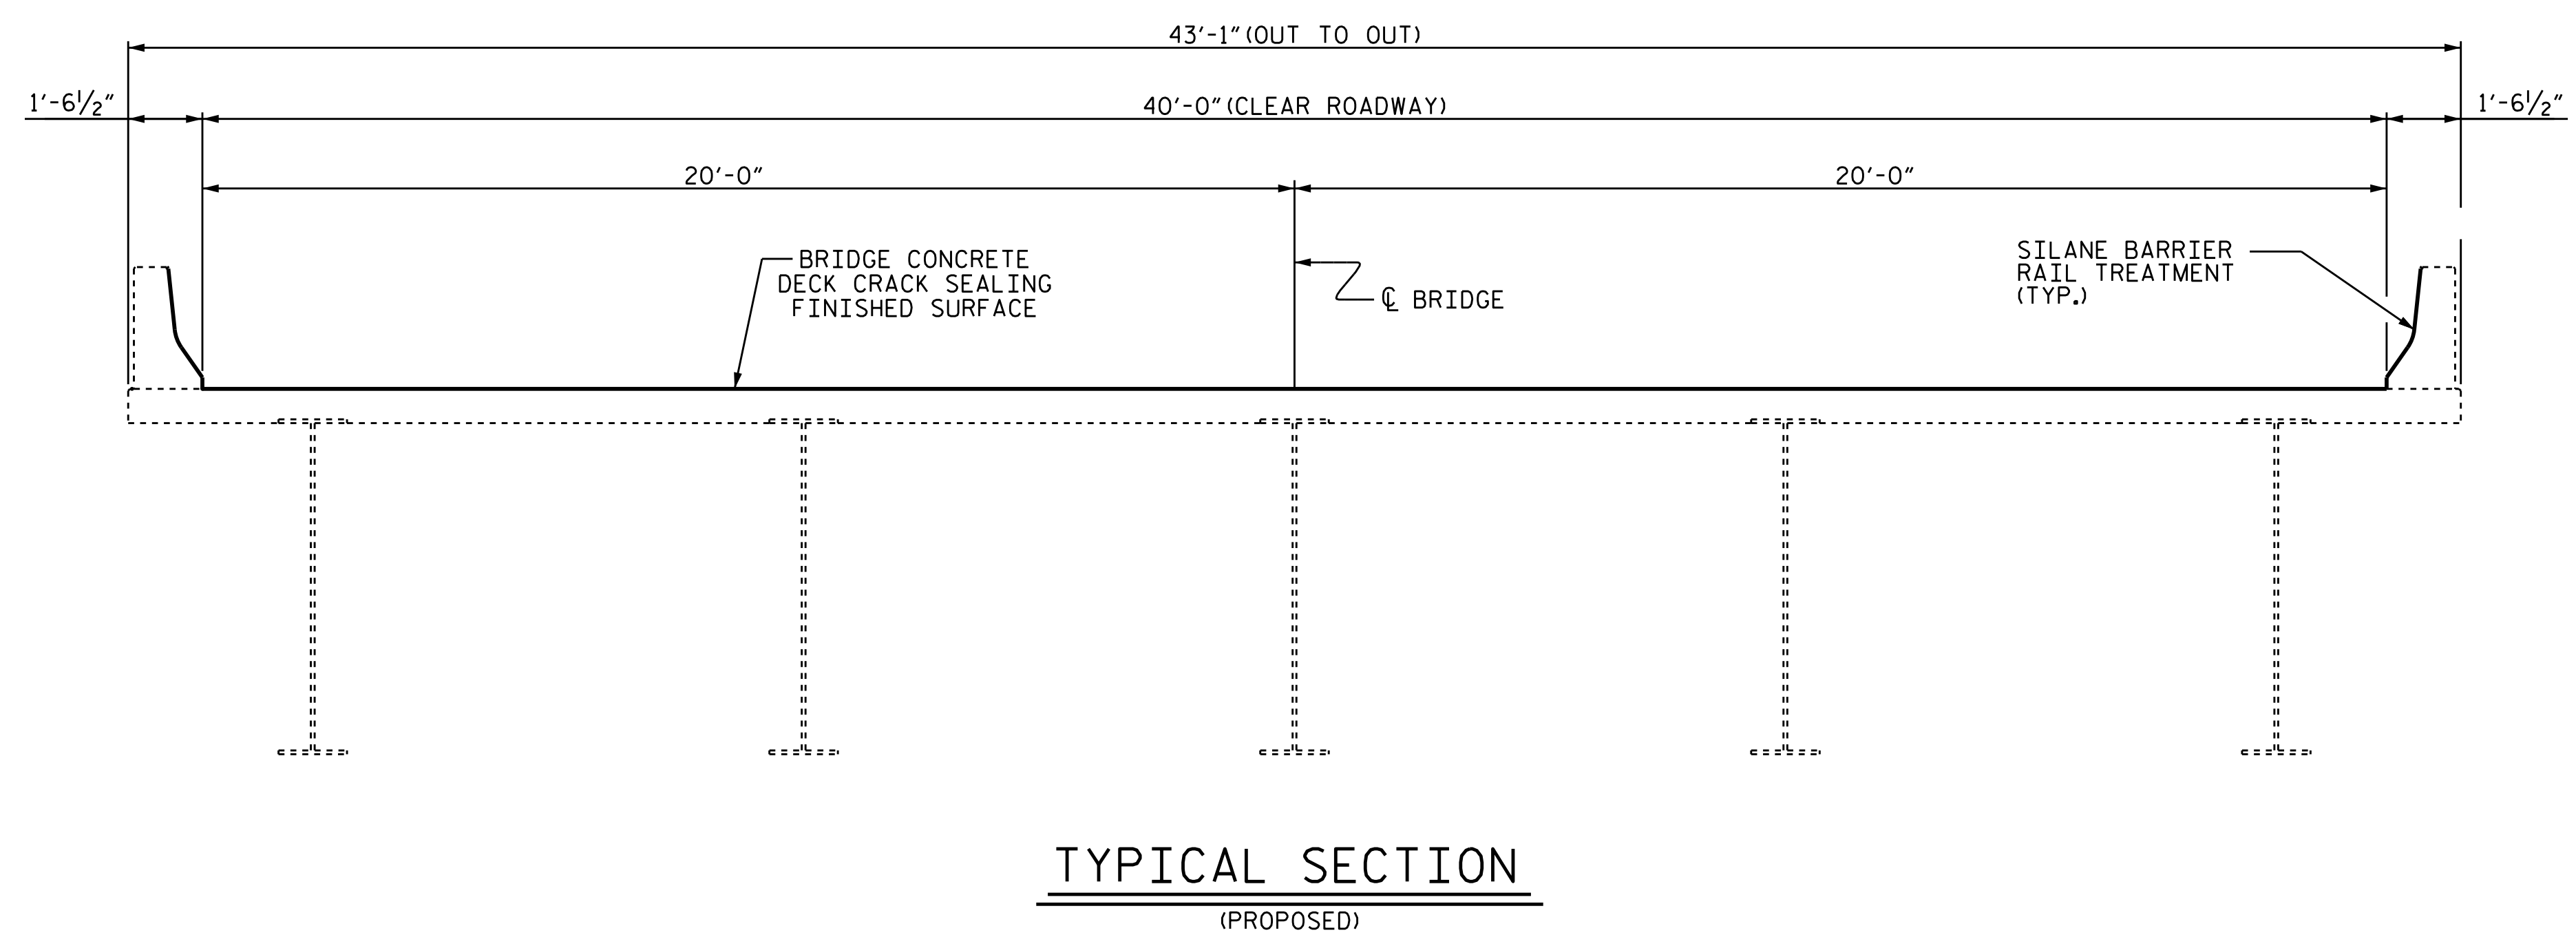
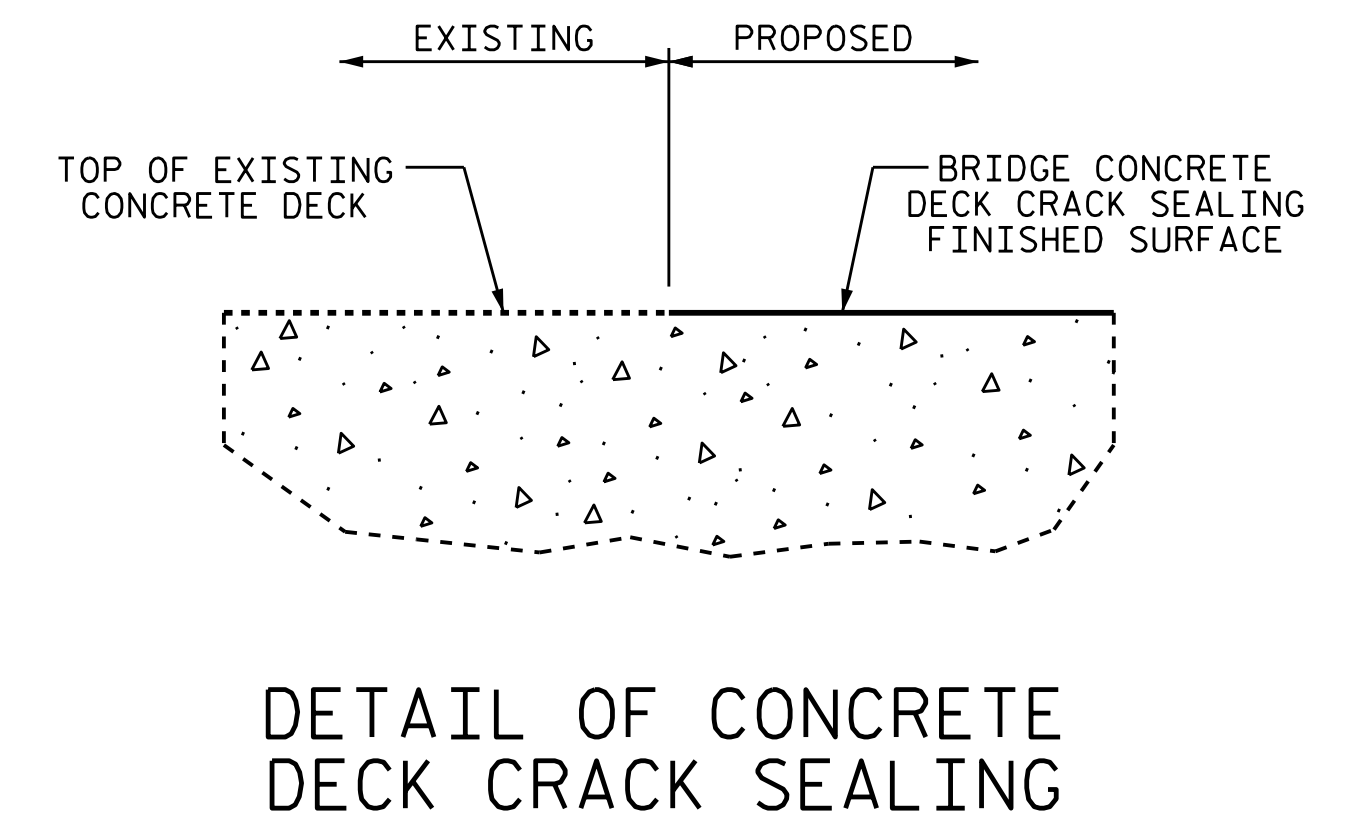


NOTE

SEE TRAFFIC MANAGEMENT PLANS FOR LANE WIDTHS, SEQUENCE, AND OTHER TRAFFIC CONTROL MEASURES FOR STAGING OF OVERLAY SURFACE PREPARATION AND DECK SEAL PLACEMENT.
SHOWING BRIDGE #124 NORTHBOUND, BRIDGE #129 SOUTHBOUND SIMILAR.

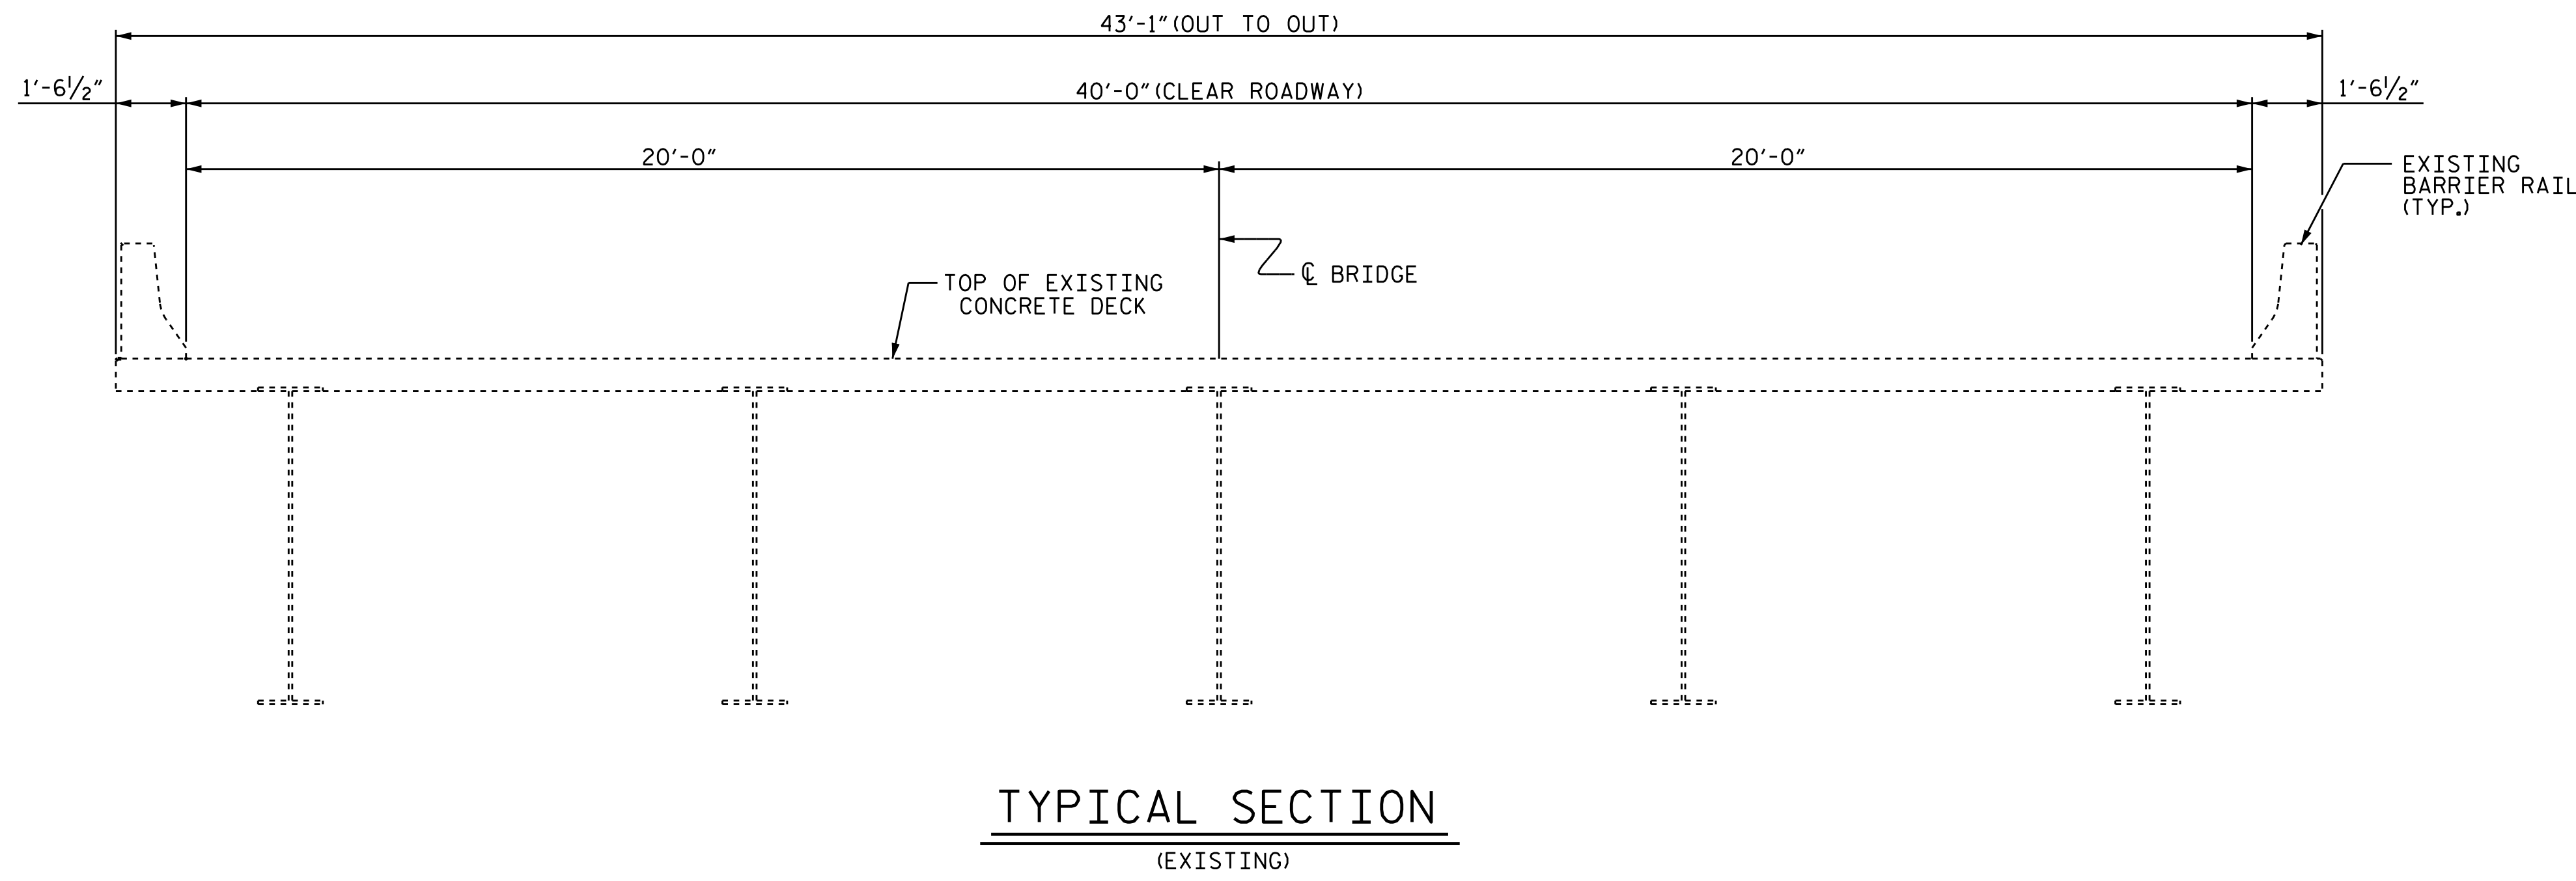

PROJECT NO. I-5839
HALIFAX COUNTY
 BRIDGE No.: 124 & 129

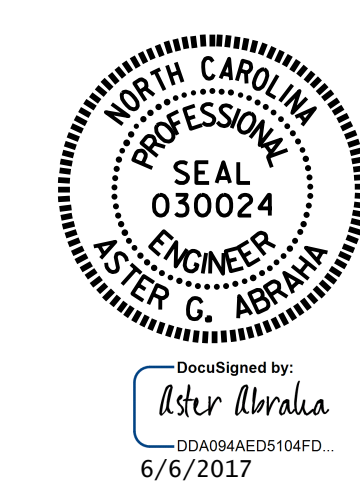

STATE OF NORTH CAROLINA
 DEPARTMENT OF TRANSPORTATION
 RALEIGH

SUPERSTRUCTURE
 TYPICAL SECTION &
 DECK CRACK SEAL
 DETAIL

DRAWN BY : M. K. BEARD DATE : 2/28/17
 CHECKED BY : W. C. SMITH DATE : 03/2017

| REVISIONS | | | | | | SHEET NO. S-4 TOTAL SHEETS 42 |
|-----------|-----|-------|-----|-----|-------|--|
| NO. | BY: | DATE: | NO. | BY: | DATE: | |
| 1 | | | 3 | | | |
| 2 | | | 4 | | | |