



NOTE

SEE TRAFFIC MANAGEMENT PLANS FOR LANE WIDTHS, SEQUENCE, AND OTHER TRAFFIC CONTROL MEASURES FOR STAGING OF OVERLAY SURFACE PREPARATION AND EPOXY OVERLAY PLACEMENT.

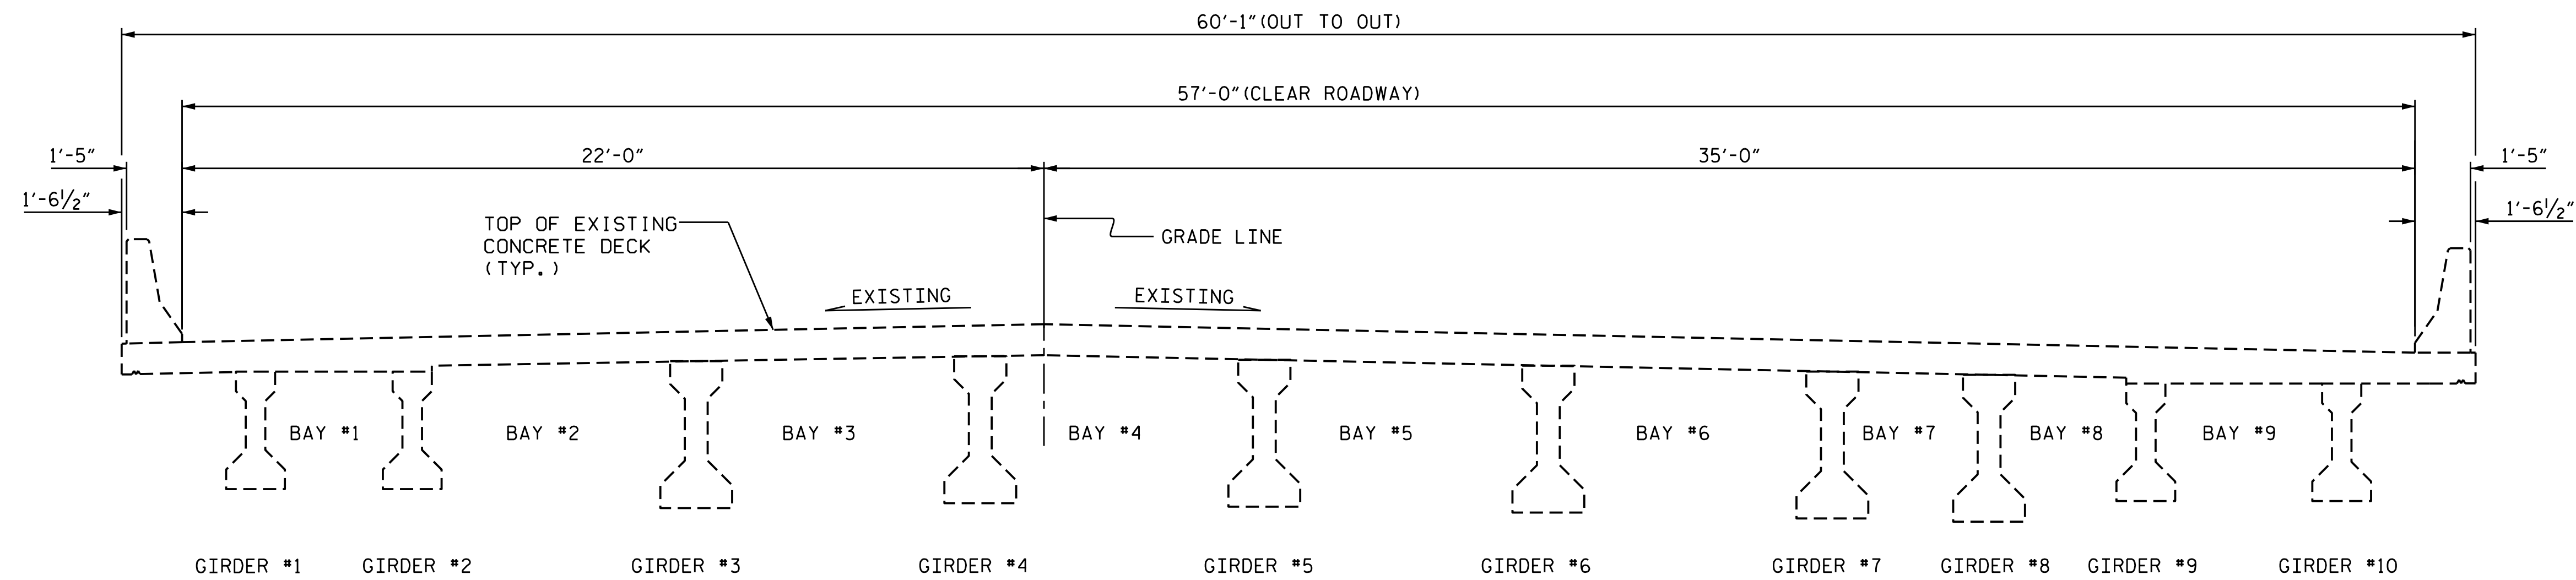


TYPICAL SECTION

(EXISTING)

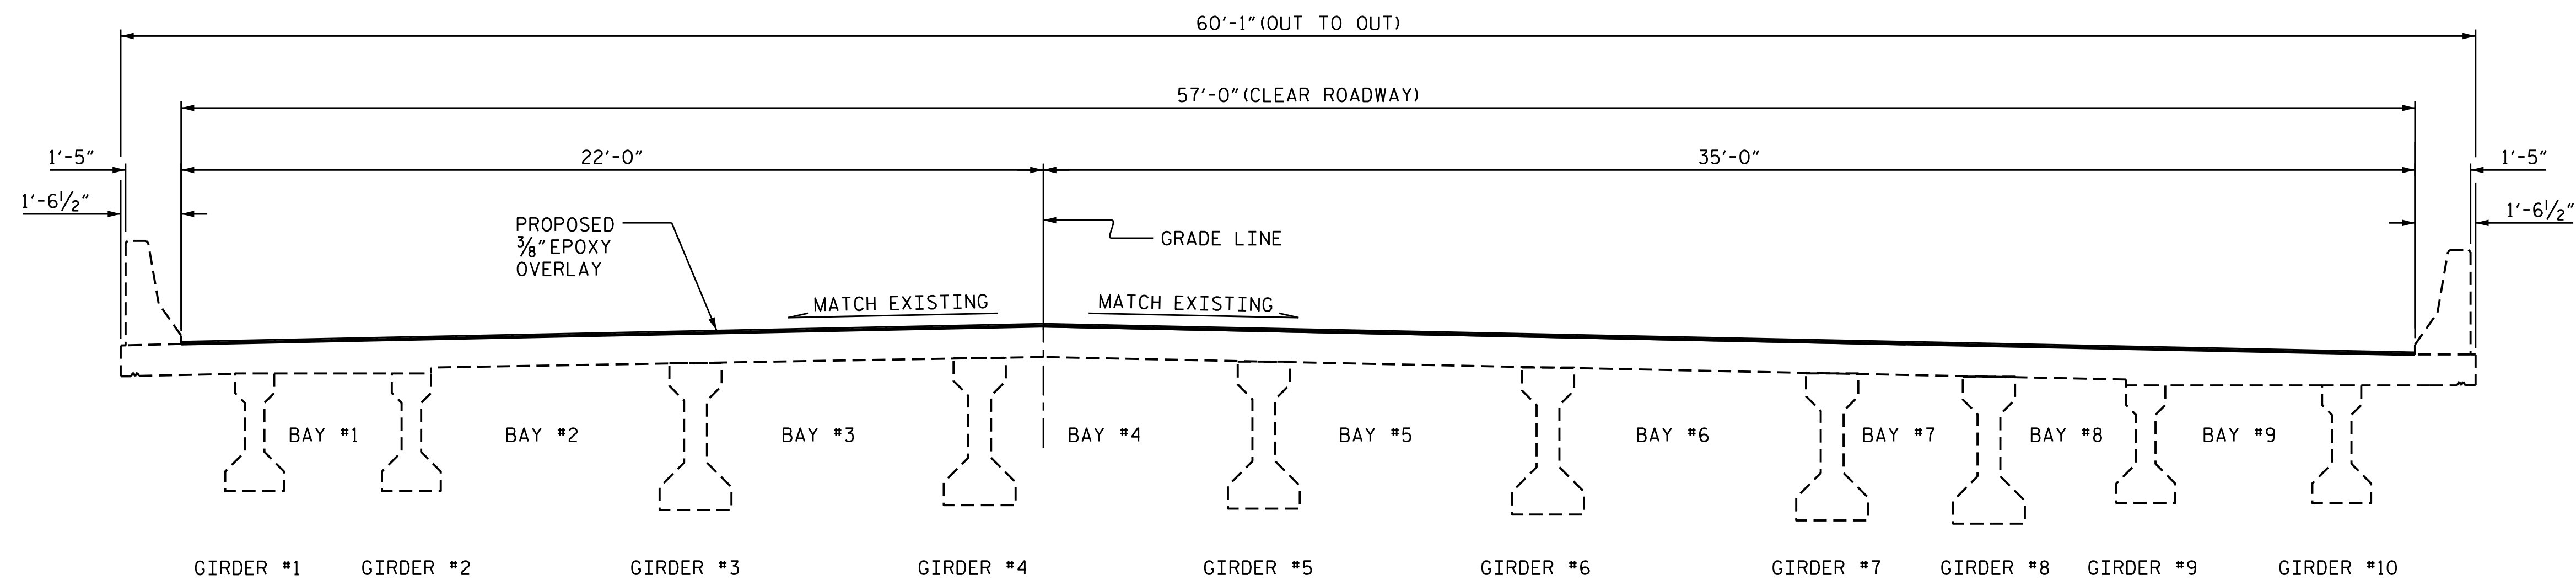

TYPICAL SECTION

(PROPOSED)

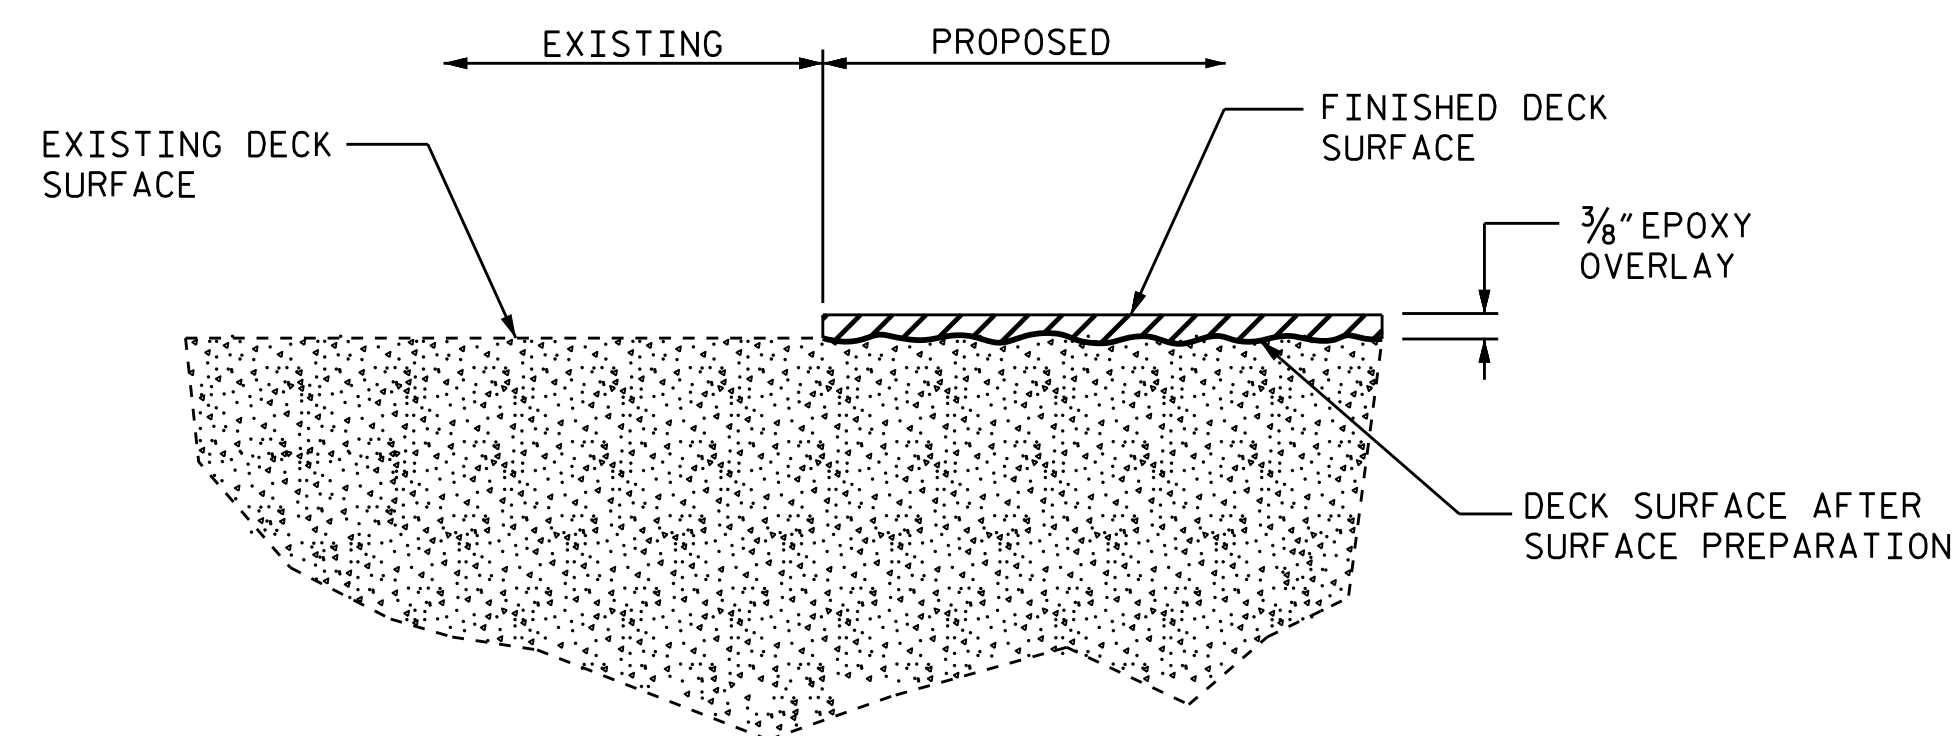

DETAIL OF EPOXY OVERLAY

PROJECT NO. I-5839
HALIFAX COUNTY
BRIDGE NO. 131



STATE OF NORTH CAROLINA
DEPARTMENT OF TRANSPORTATION
RALEIGH
SUPERSTRUCTURE
TYPICAL SECTIONS &
EPOXY OVERLAY DETAILS

DRAWN BY : S. T. SANDOR DATE : 02/2017
CHECKED BY : W. C. SMITH DATE : 05/2017

DOCUMENT NOT CONSIDERED
FINAL UNLESS ALL
SIGNATURES COMPLETED

REVISIONS						SHEET NO.
NO.	BY:	DATE:	NO.	BY:	DATE:	TOTAL SHEETS
1			3			S-11
2			4			42