




NOTE:
 SHOWING BRIDGE #009 NORTHBOUND, BRIDGE #011 SOUTHBOUND SIMILAR.
 SEE TRAFFIC MANAGEMENT PLANS FOR LANE WIDTHS, SEQUENCING, AND OTHER TRAFFIC CONTROL

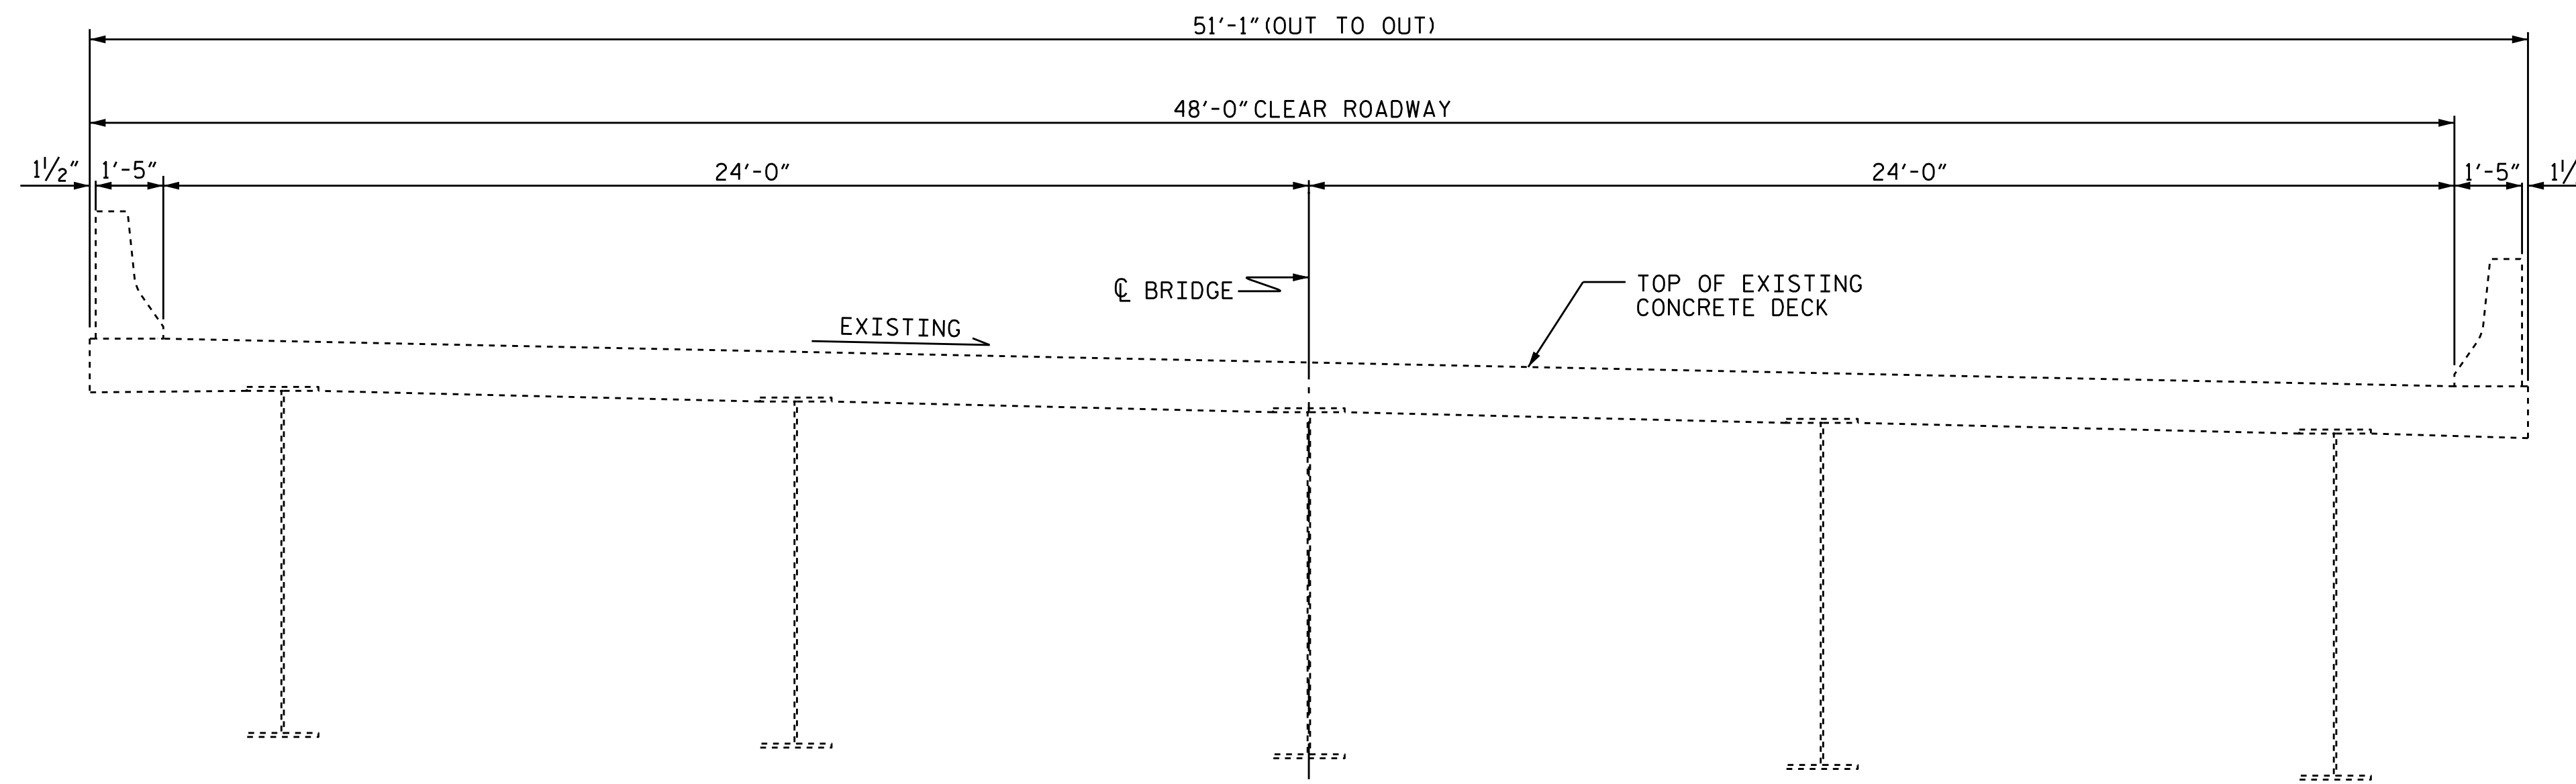

TYPICAL SECTION
 (EXISTING)

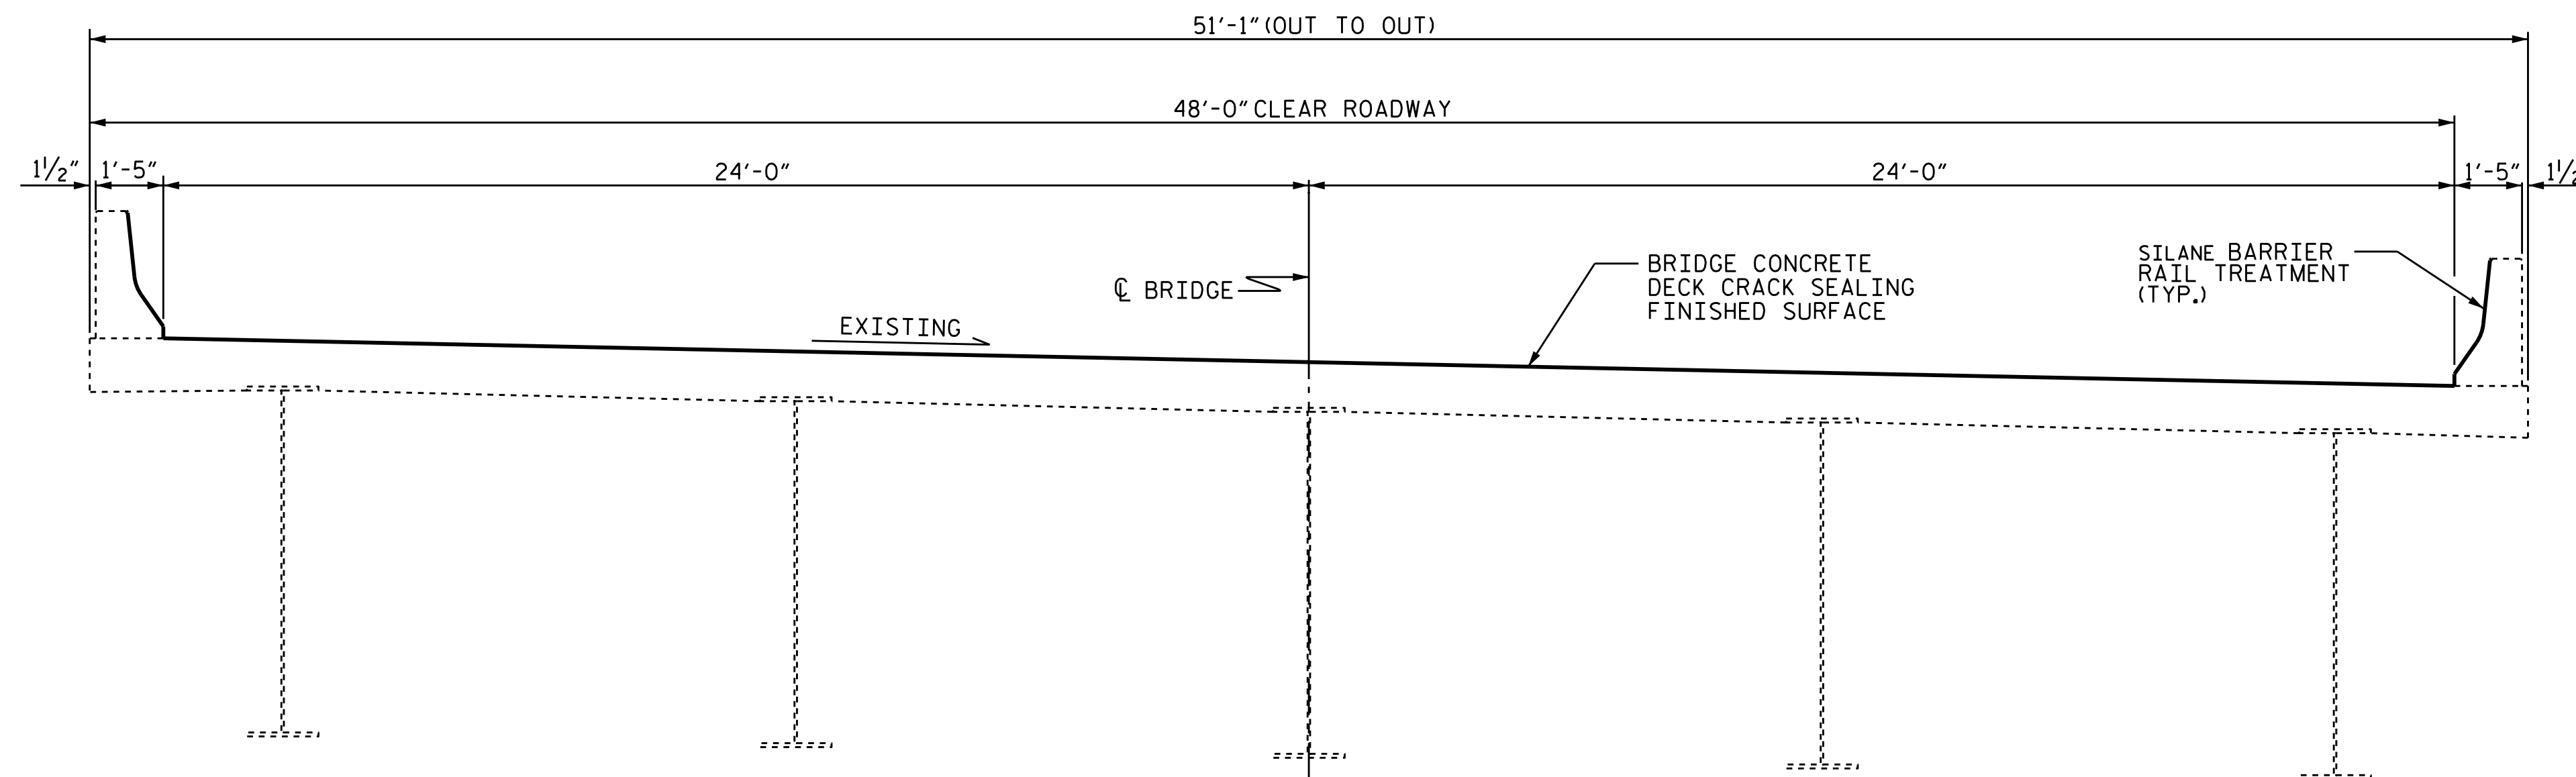

TYPICAL SECTION
 (PROPOSED)

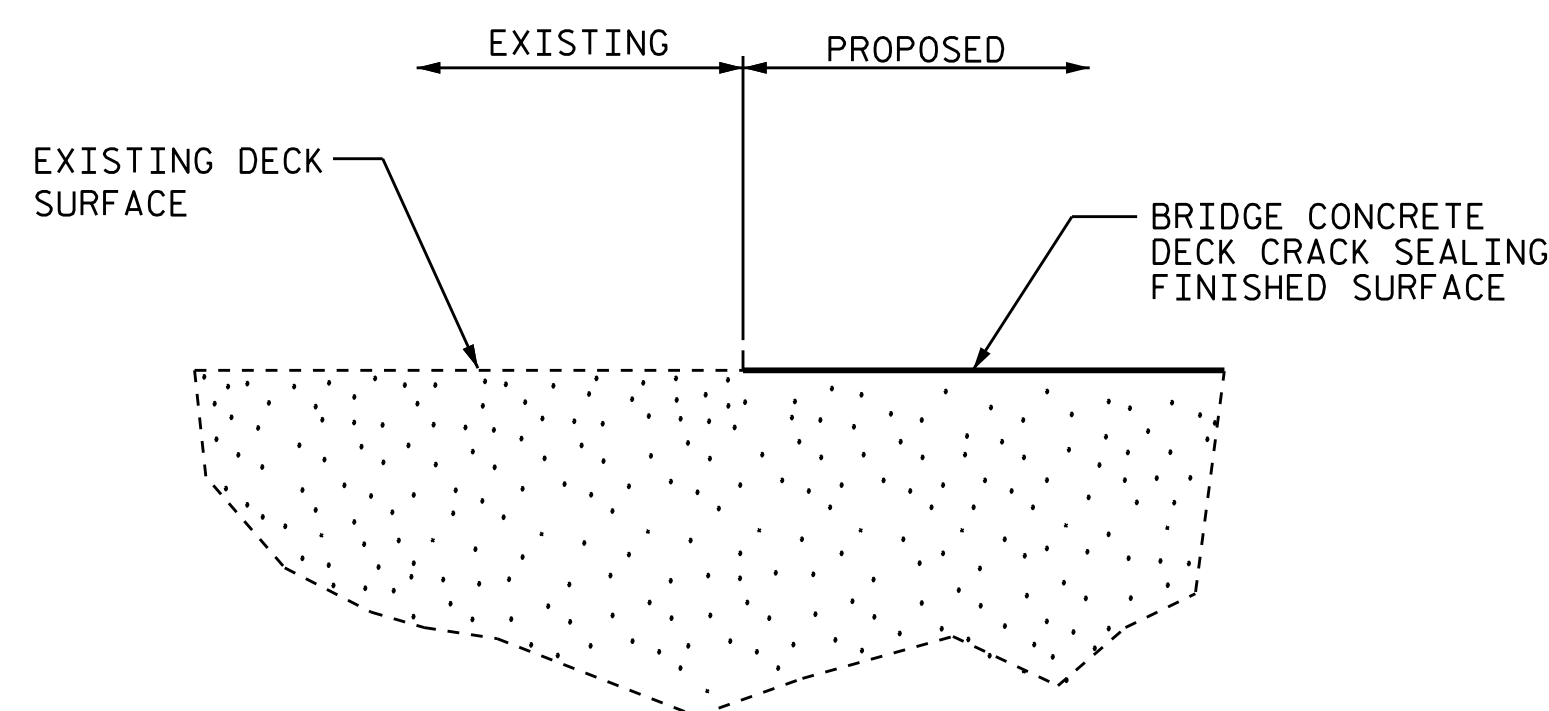

DETAIL OF CONCRETE DECK CRACK SEALING

PROJECT NO. I-5839
NORTHAMPTON COUNTY
 BRIDGE NO. 009 & 011



STATE OF NORTH CAROLINA
 DEPARTMENT OF TRANSPORTATION
 RALEIGH
SUPERSTRUCTURE
 TYPICAL SECTION &
 DECK CRACK SEAL
 DETAIL

DRAWN BY : S. B. WILLIAMS / S. T. SANDOR DATE : 03/2017
 CHECKED BY : W. C. SMITH DATE : 03/2017

DOCUMENT NOT CONSIDERED
 FINAL UNLESS ALL
 SIGNATURES COMPLETED

REVISIONS						SHEET NO.
NO.	BY:	DATE:	NO.	BY:	DATE:	TOTAL SHEETS
1			3			S-32
2			4			42