


DETOUR SIGNING

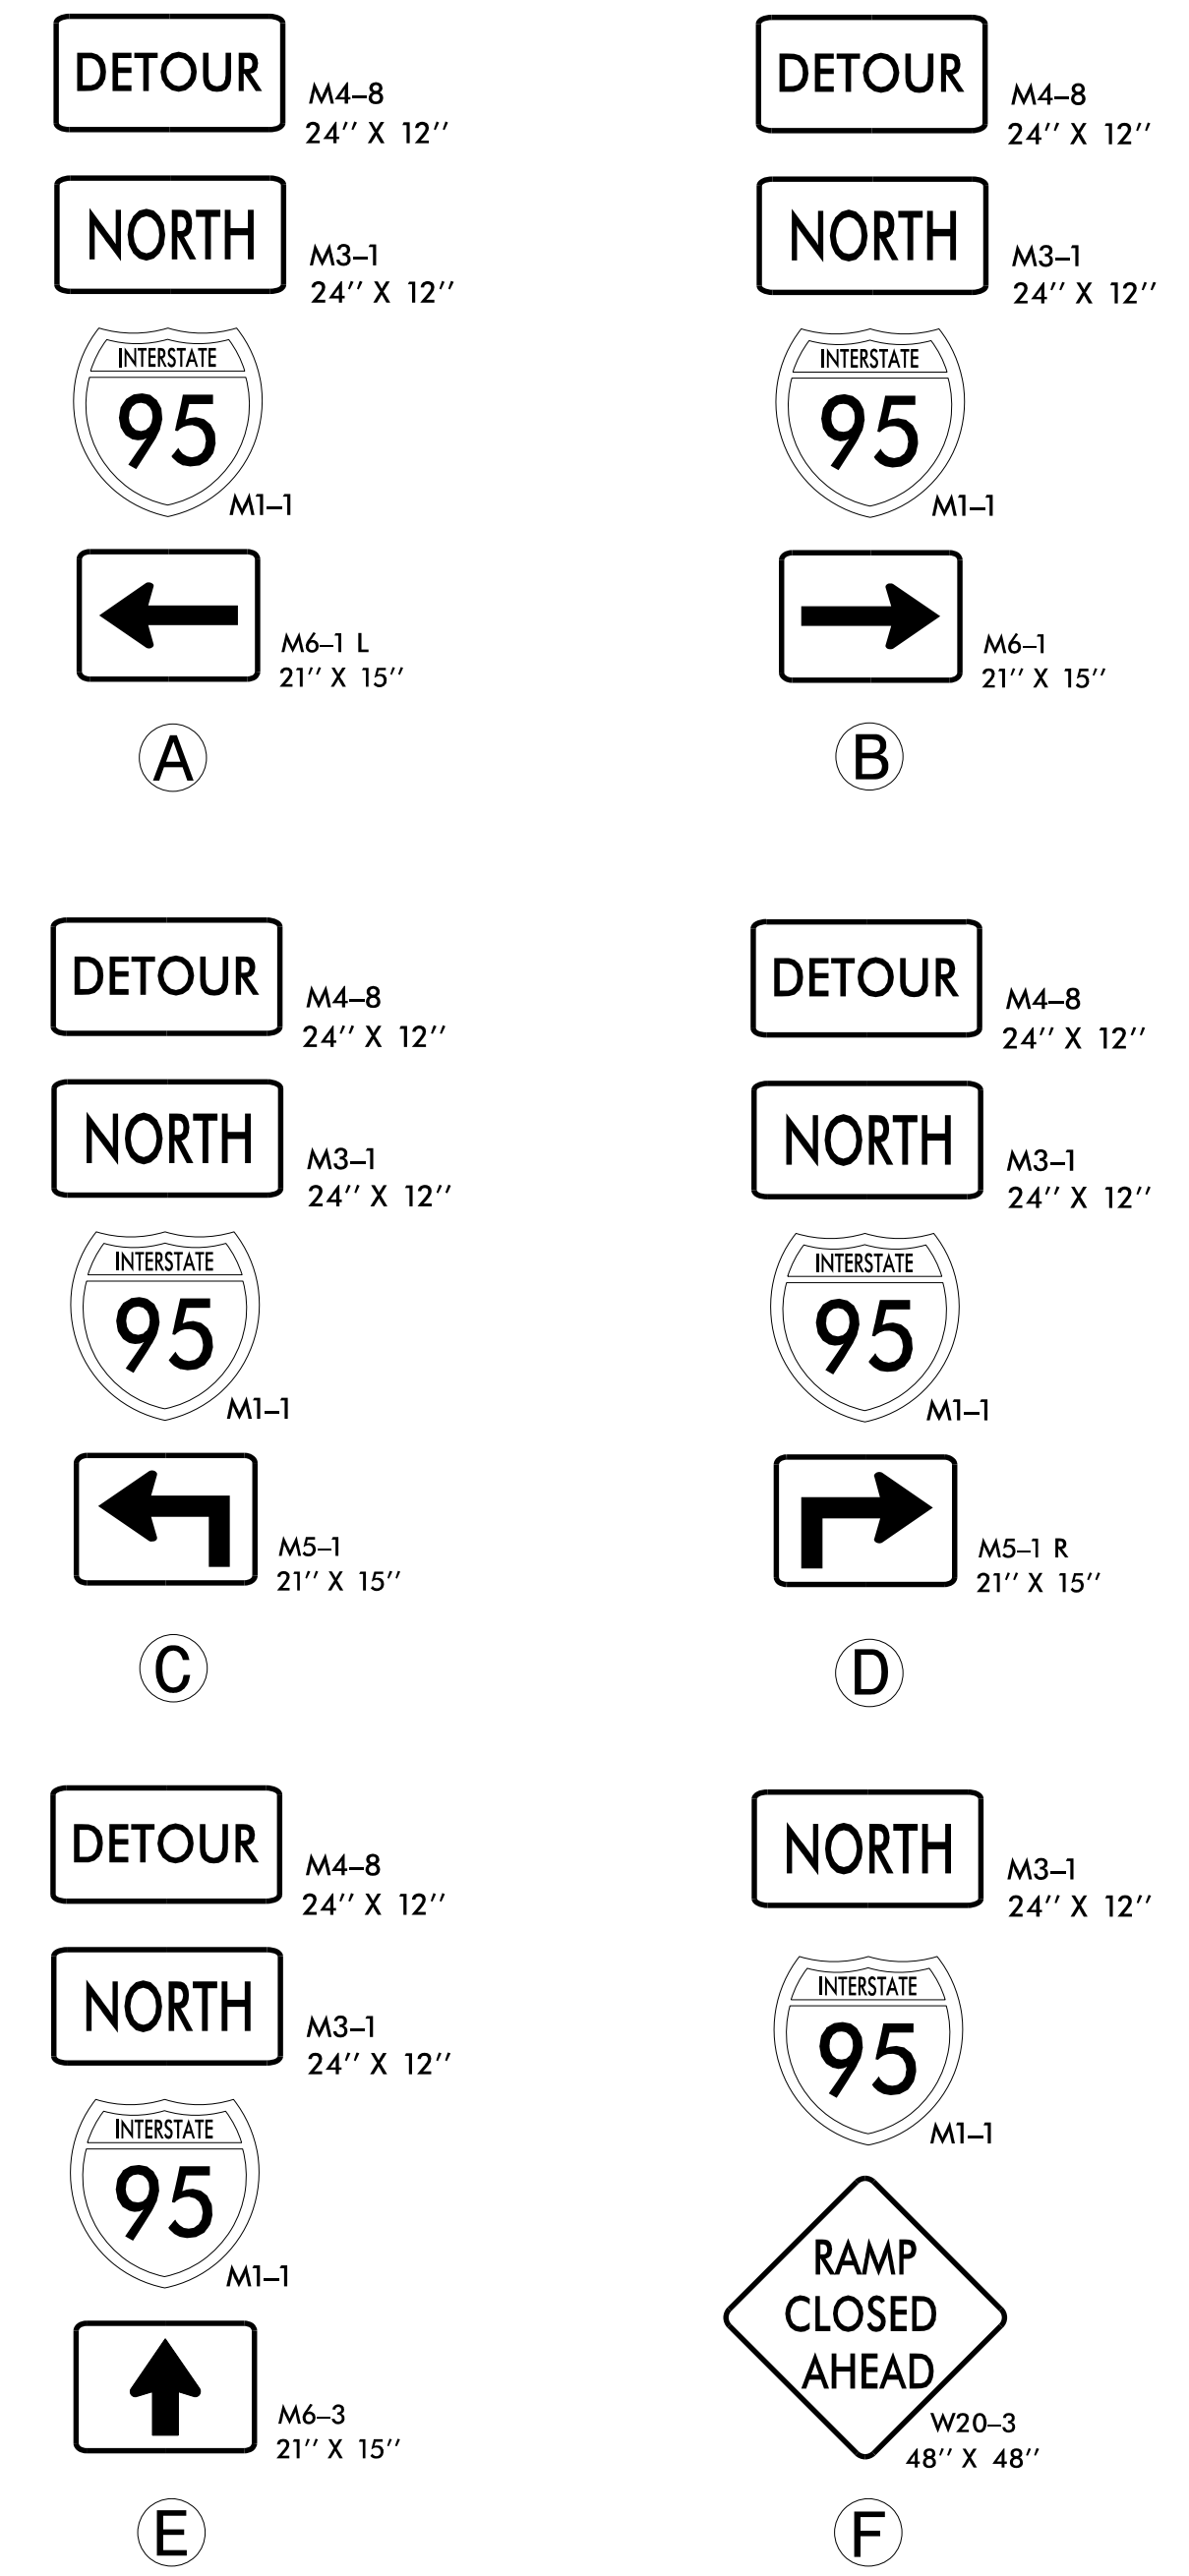

NOTES: ALL DETOUR SIGN LOCATIONS ARE APPROXIMATE.
 * SEE RSD 1101.03, SHEET 7 OF 9, FOR TYPE III BARRICADE LOCATION WITH ATTACHED SIGNING & ADDITIONAL SIGNING FOR ROAD CLOSURE.
 ** SEE RSD 1101.03, SHEET 1 OF 9, FOR TYPE III BARRICADE LOCATION WITH ATTACHED SIGNING & ADDITIONAL SIGNING FOR ROAD CLOSURE.




1223 Jones Franklin Rd.
 Raleigh, N.C. 27606
 License No. F-0377
 Bus: 919 851 8077
 Fax: 919 851 8107

TRANSPORTATION PLANNING/DESIGN - BRIDGE/STRUCTURE DESIGN
 CIVIL/SITE DESIGN - GIS/GPS - CONSTRUCTION OBSERVATION

**DOCUMENT NOT CONSIDERED FINAL
 UNLESS ALL SIGNATURES COMPLETED**

APPROVED: _____ DATE: _____
 6/5/2017
 SEAL

 Bob A. May

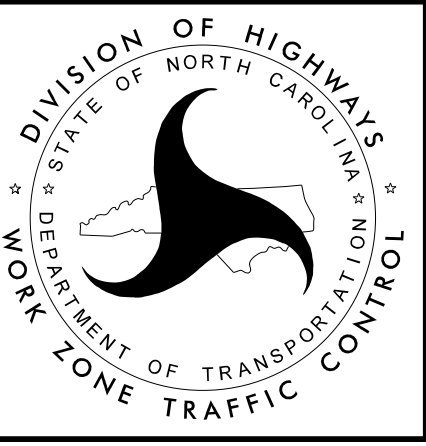

DETOUR
I-95 (-L-) NB CLOSED
BETWEEN
EXIT 101 TO EXIT 102