


NOTES: SAME SET-UP FOR OPPOSIT DIRECTION OF I-95 (-L-).
 ALL DETOUR SIGN LOCATIONS ARE APPROXIMATE.
 * IF SERVICE ROADS ARE PRESENT INSTALL ADDITIONAL SIGNS.
 ** SEE RSD 1101.03, SHEET 7 OF 9, FOR TYPE III BARRICADE LOCATION WITH ATTACHED SIGNING & ADDITIONAL SIGNING FOR ROAD CLOSURE.

DETOUR SIGNING

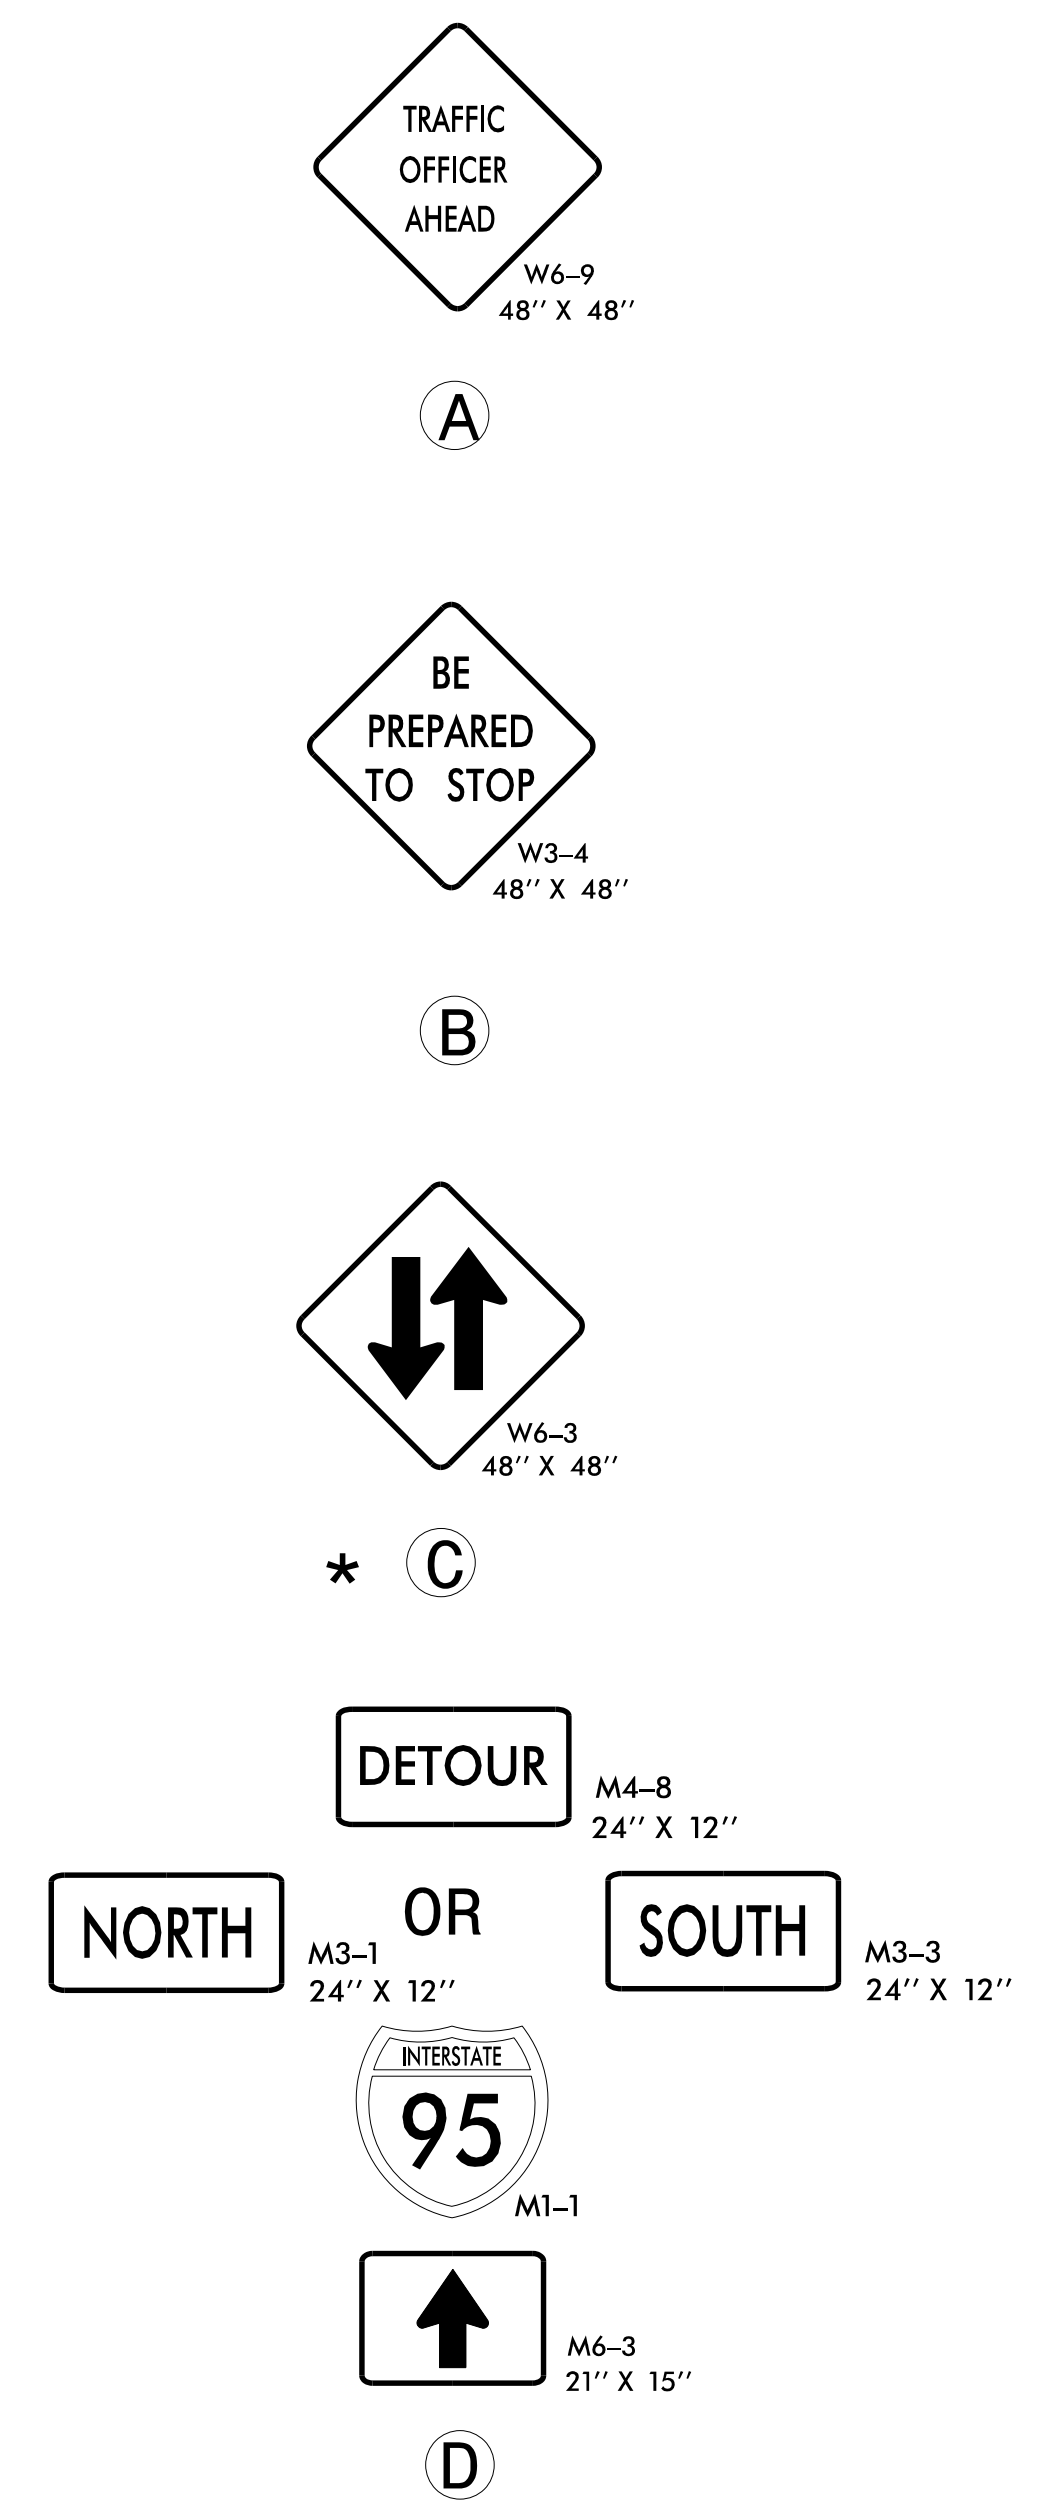

1223 Jones Franklin Rd.
 Raleigh, N.C. 27606
 License No. F-0377
 Bus: 919 851 8077
 Fax: 919 851 8107

TRANSPORTATION PLANNING/DESIGN - BRIDGE/STRUCTURE DESIGN
 CIVIL/SITE DESIGN - GIS/GPS - CONSTRUCTION OBSERVATION


**DOCUMENT NOT CONSIDERED FINAL
 UNLESS ALL SIGNATURES COMPLETED**

APPROVED: _____ DATE: _____

6/5/2017

SEAL

PROFESSIONAL ENGINEER
 SEAL 21116
 BOB A. MAY

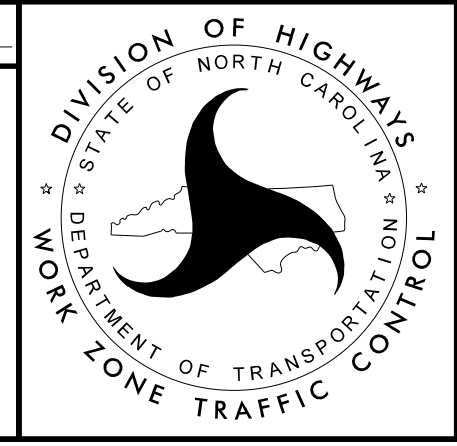

**DETOUR
 TYPICAL CLOSURE
 I-95 (-L-) BETWEEN
 OFF & ON-RAMPS**

5/8/2017 P:\2017\I-5786\TrafficControl\TCPV-5786_TC_TMP_PSH_02C.dgn User:skennedy