

MESSAGE NO. 1	MESSAGE NO. 2
EXIT 102 CLOSED	USE EXIT 105

CHANGEABLE MESSAGE SIGN

PLACE CMS 1 MILE IN ADVANCE OF CLOSED EXIT, OR AS DIRECTED BY THE ENGINEER.

MESSAGE NO. 1	MESSAGE NO. 2
EXIT 102 CLOSED	USE NEXT EXIT

CHANGEABLE MESSAGE SIGN


PLACE CMS 1,000' IN ADVANCE OF OFF-RAMP TAPER, OR AS DIRECTED BY THE ENGINEER.

MESSAGE NO. 1	MESSAGE NO. 2
MICRO ROAD DETOUR	USE THIS EXIT

CHANGEABLE MESSAGE SIGN

PLACE CMS 1,000' IN ADVANCE OF OFF-RAMP TAPER, OR AS DIRECTED BY THE ENGINEER.

### DETOUR SIGNING

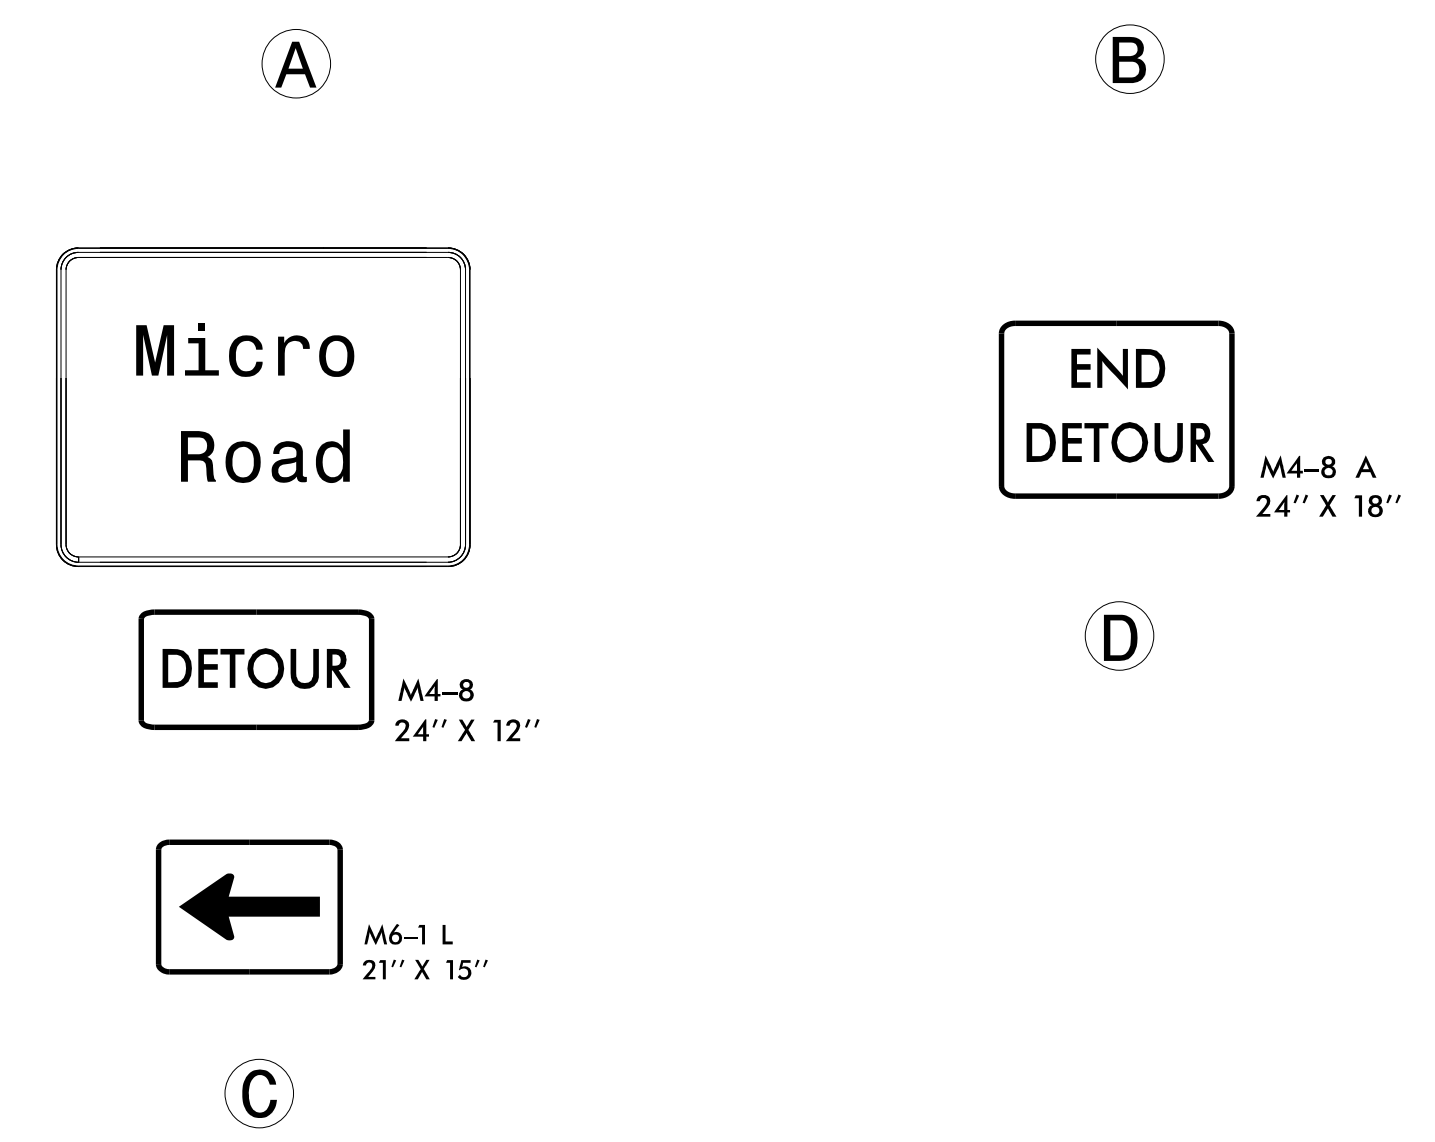

NOTES: SEE TMP-2A FOR "MICRO ROAD" SPECIAL SIGN DESIGN.  
 DRUM OFF DECELERATION LANE TO CLOSED RAMP.  
 ALL DETOUR SIGN LOCATIONS ARE APPROXIMATE.



1223 Jones Franklin Rd.  
 Raleigh, N.C. 27606  
 License No. F-0377  
 Bus: 919 851 8077  
 Fax: 919 851 8107

TRANSPORTATION PLANNING/DESIGN - BRIDGE/STRUCTURE DESIGN  
 CIVIL/SITE DESIGN - GIS/GPS - CONSTRUCTION OBSERVATION

DOCUMENT NOT CONSIDERED FINAL  
 UNLESS ALL SIGNATURES COMPLETED

APPROVED: \_\_\_\_\_ DATE: 6/5/2017

SEAL



DETOUR  
 I-95 (-L-) NB  
 EXIT 102 CLOSED TO  
 MICRO ROAD