


**DETOUR SIGNING**

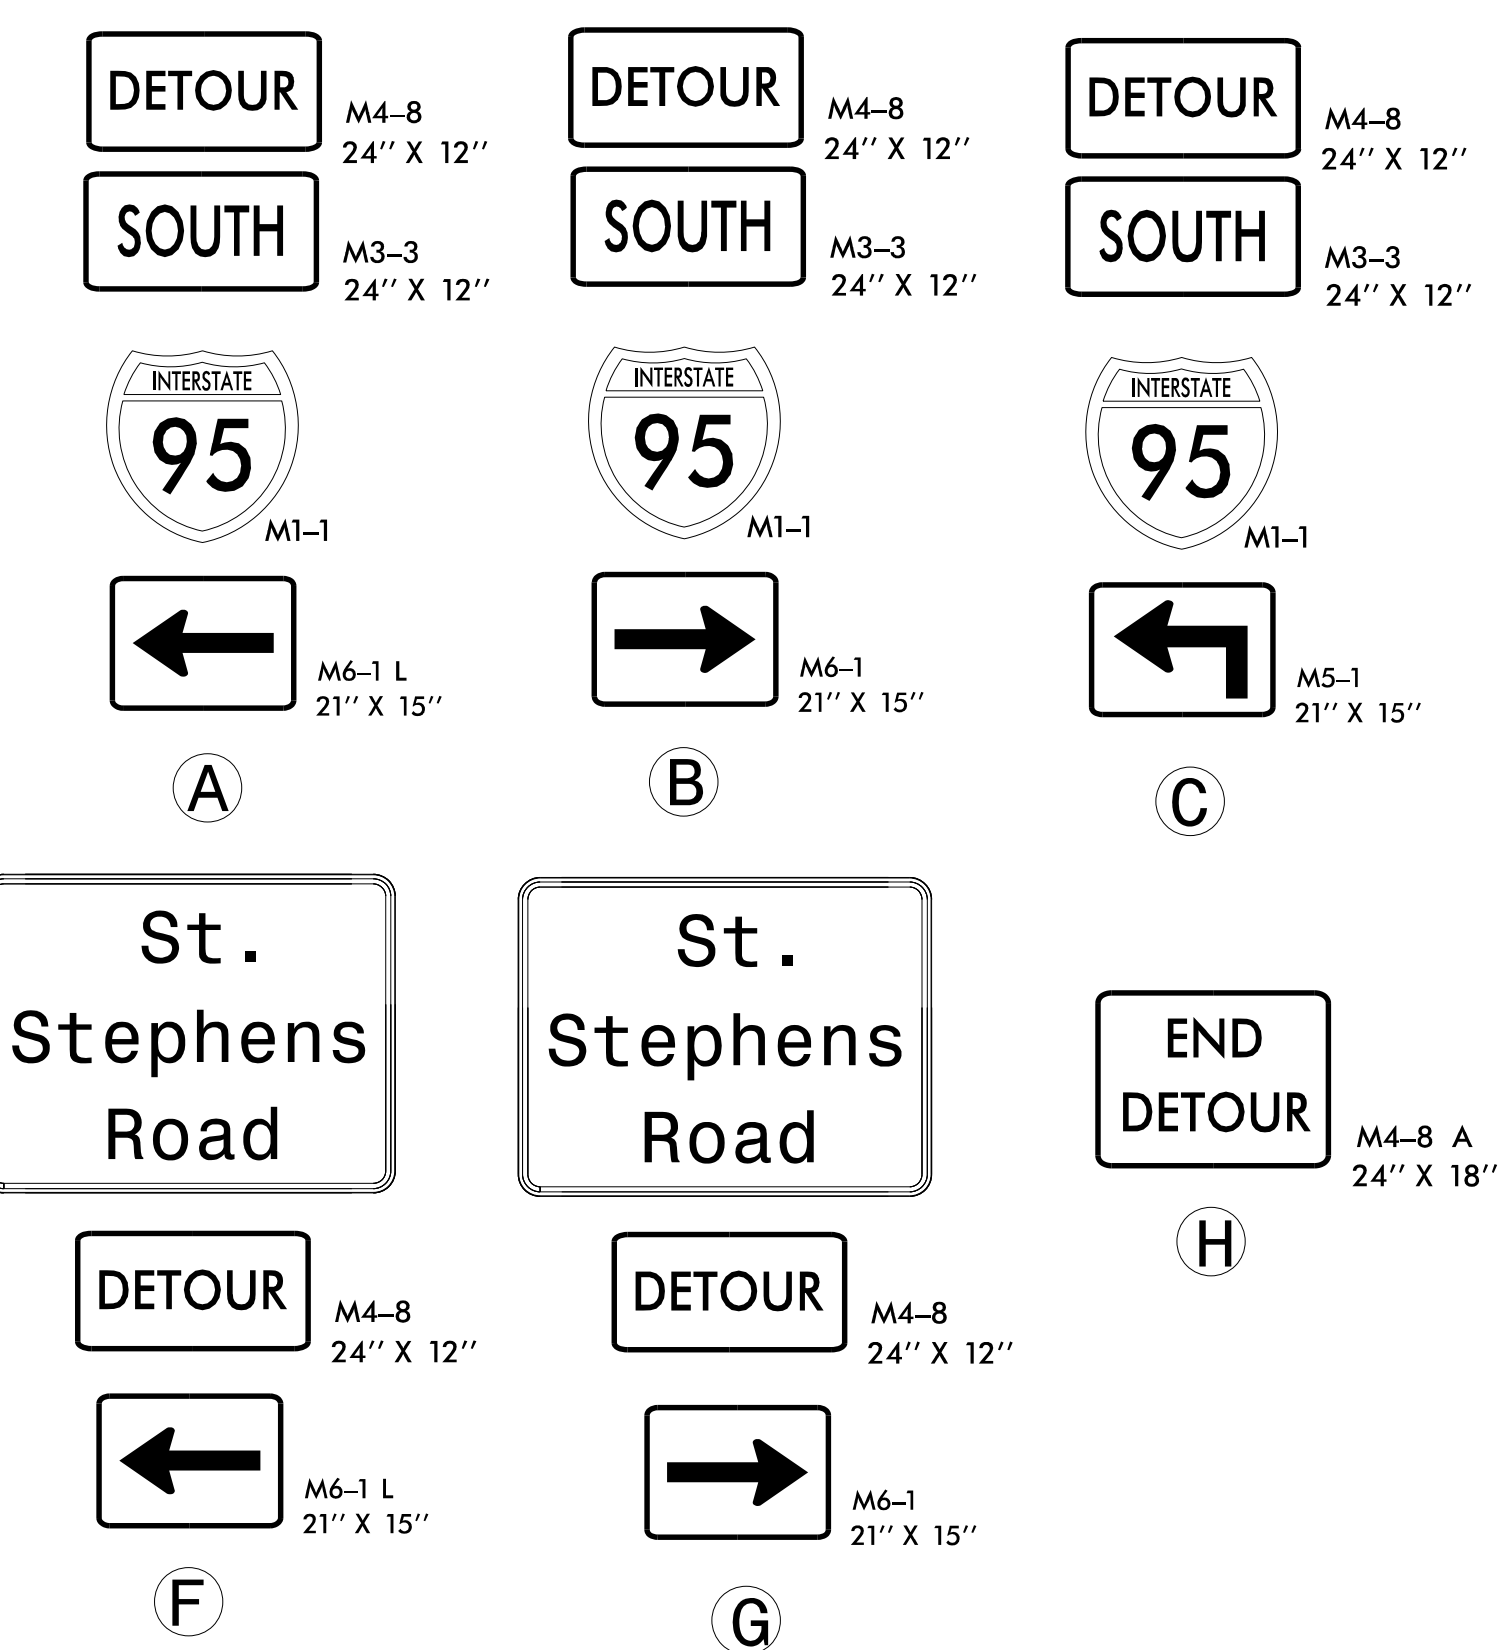

MESSAGE NO. 1	MESSAGE NO. 2
DETOUR SOUTH I-95	USE THIS EXIT

CHANGEABLE MESSAGE SIGN

PLACE CMS 1,000' IN ADVANCE OF OFF-RAMP TAPER, OR AS DIRECTED BY THE ENGINEER.

- NOTES: SEE TMP-2A FOR "ST. STEPHENS ROAD" SPECIAL SIGN DESIGN.  
 ALL DETOUR SIGN LOCATIONS ARE APPROXIMATE.  
 \* SEE RSD 1101.03, SHEET 1 OF 9, FOR TYPE III BARRICADE LOCATION WITH ATTACHED SIGNING & ADDITIONAL SIGNING FOR ROAD CLOSURE.



DOCUMENT NOT CONSIDERED FINAL  
UNLESS ALL SIGNATURES COMPLETED

**WETHERILL ENGINEERING**

2223 Jones Franklin Rd.  
 Raleigh, N.C. 27606  
 License No. F-0377  
 Bus: 919 851 8077  
 Fax: 919 851 8107

TRANSPORTATION PLANNING/DESIGN - BRIDGE/STRUCTURE DESIGN  
 CIVIL/SITE DESIGN - GIS/GPS - CONSTRUCTION OBSERVATION

APPROVED: 6/5/2017 DATE:

SEAL

PROFESSOR

SEAL 21116

ENGINEER

BOB A. MARY

DIVISION OF HIGHWAYS

STATE OF NORTH CAROLINA

DEPARTMENT OF TRANSPORTATION

WORK ZONE TRAFFIC CONTROL

**DETOUR**

**ON-RAMP CLOSED**

**FROM MICRO ROAD**

**TO I-95 (-L-) SB**