
PROJ. REFERENCE NO. SHEET NO. TMP-2W I-5786

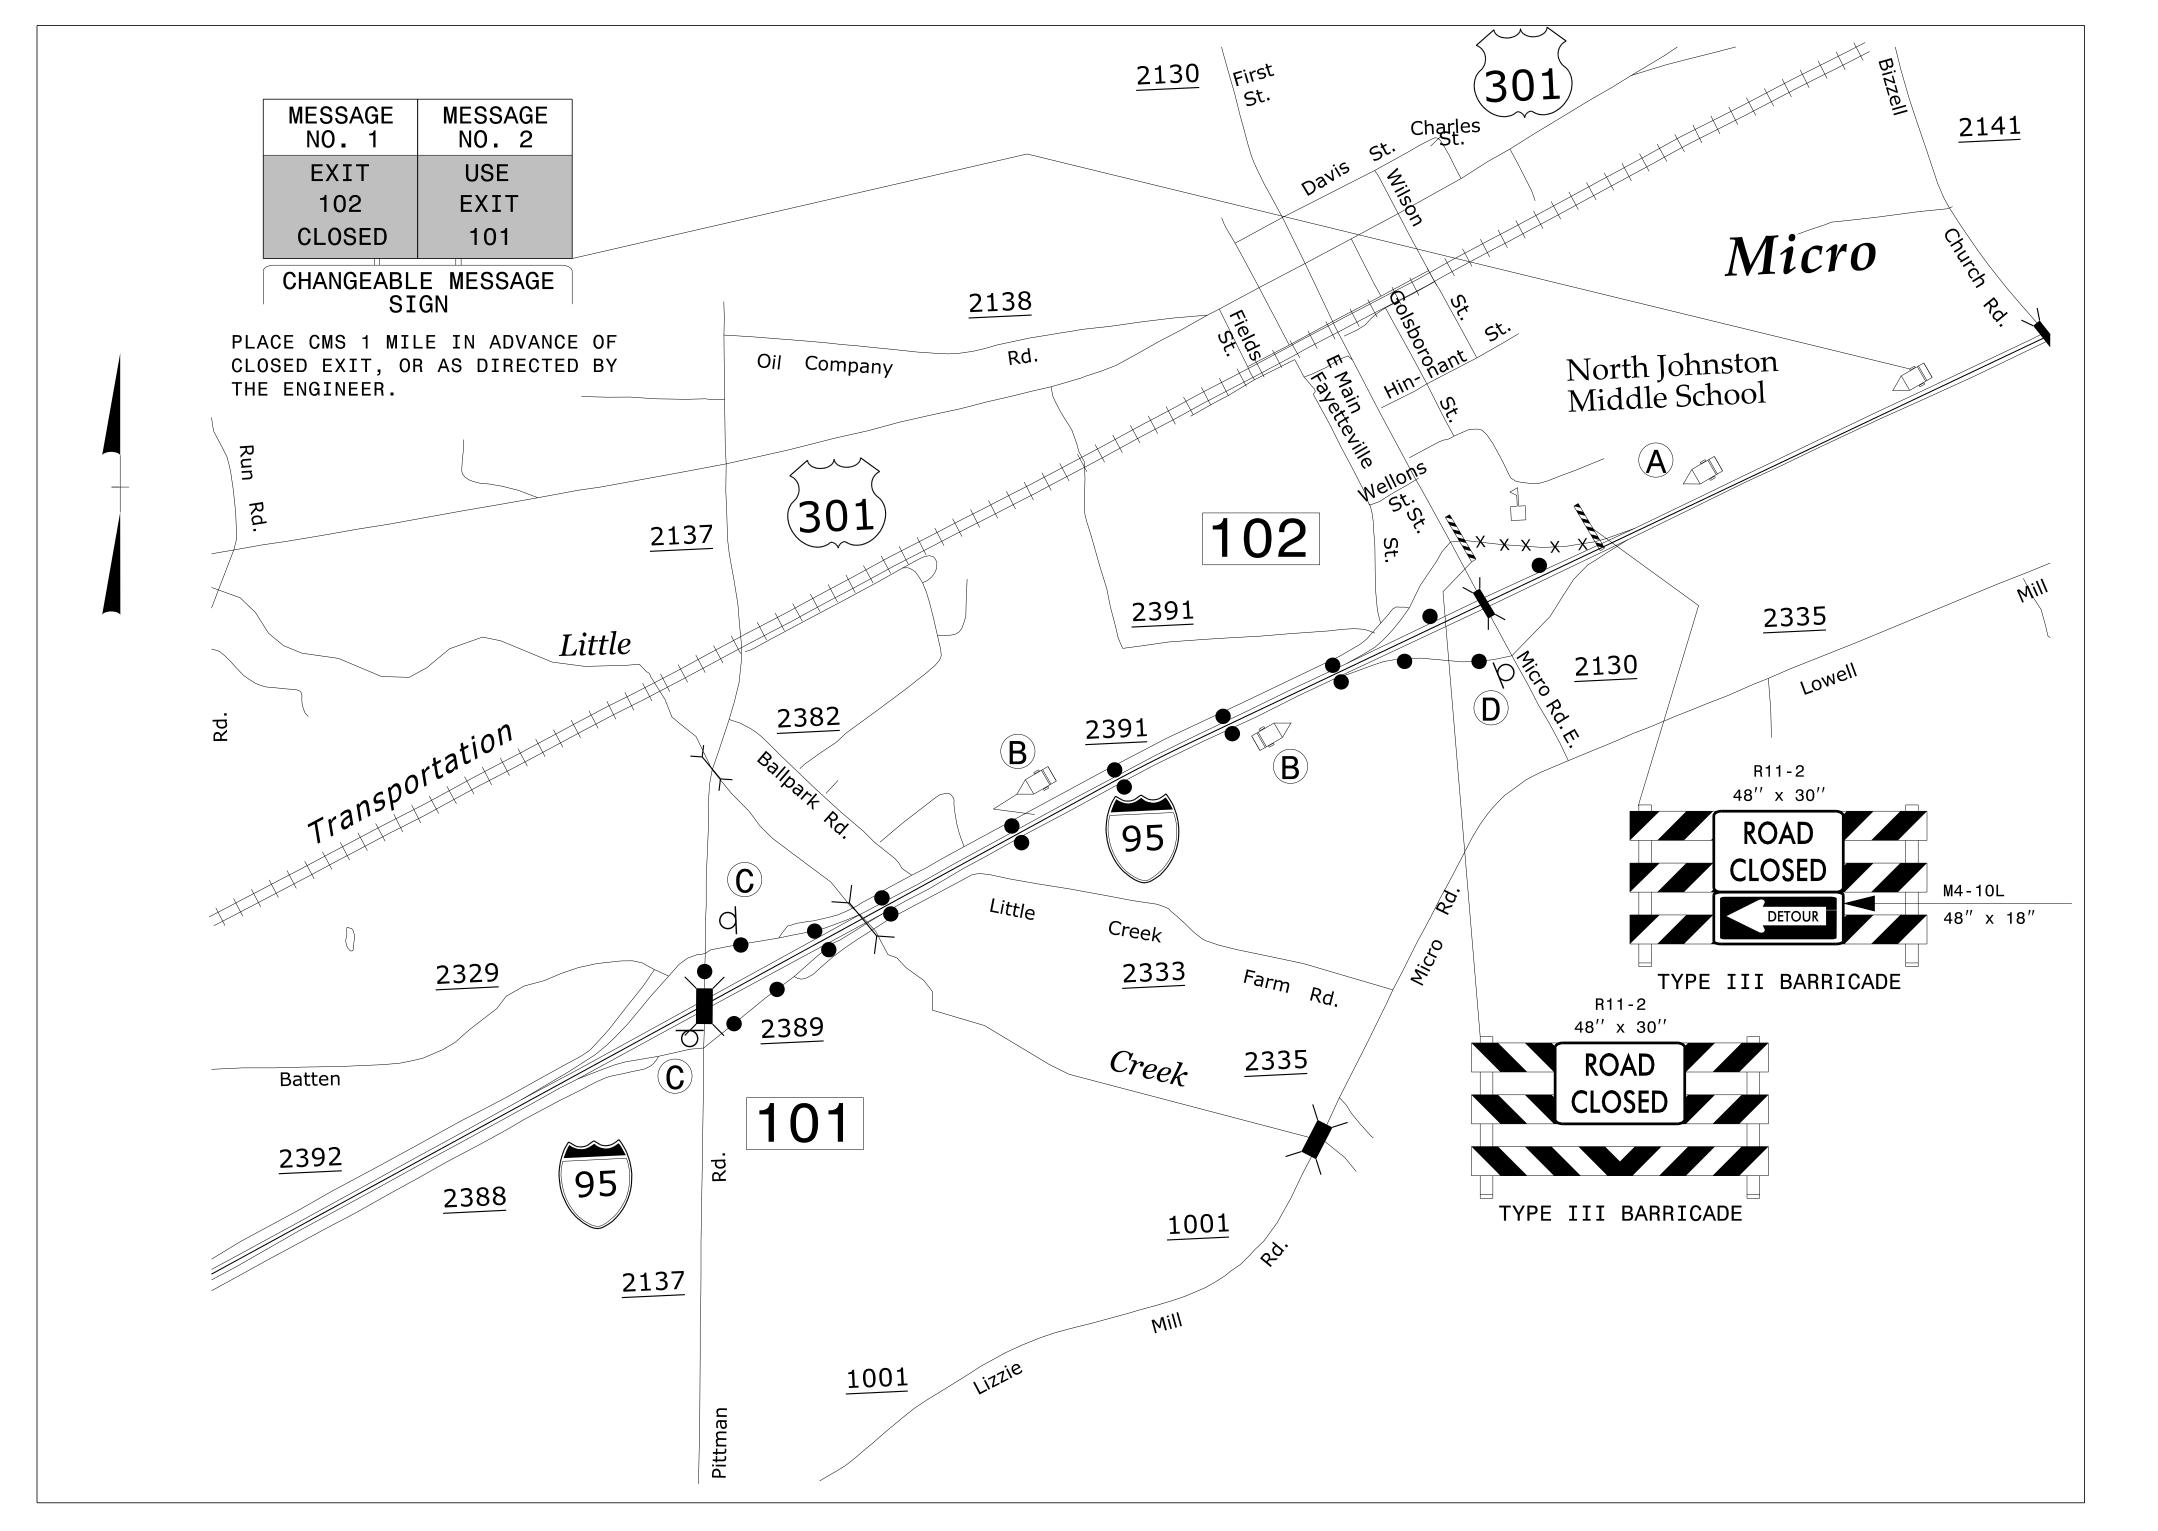

## DETOUR SIGNING

MESSAGE NO. 1	MESSAGE NO. 2
EXIT	USE
102	NEXT
CLOSED	EXIT

## CHANGEABLE MESSAGE SIGN

PLACE CMS 1,000' IN ADVANCE OF OFF-RAMP TAPER, OR AS DIRECTED BY THE ENGINEER.




MESSAGE NO. 1	MESSAGE NO. 2
MICRO	USE
ROAD	THIS
DETOUR	EXIT

## CHANGEABLE MESSAGE SIGN

PLACE CMS 1,000' IN ADVANCE OF OFF-RAMP TAPER, OR AS DIRECTED BY THE ENGINEER.

**B** 

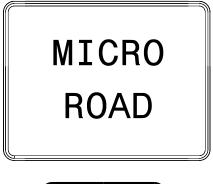




 $\bigcirc$ 





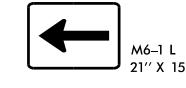



NOTES: SEE TMP-2A FOR "MICRO ROAD" SPECIAL SIGN DESIGN. DRUM OFF DECELERATION LANE TO CLOSED RAMP. ALL DETOUR SIGN LOCATIONS ARE APPROXIMATE.


DETOUR ROUTE —



1223 Jones Franklin Rd. Raleigh, N.C. 27606 Liscense No. F–0377 Bus: 919 851 8077 Fax: 919 851 8107

TRANSPORTATION PLANNING/DESIGN - BRIDGE/STRUCTURE DESIGN CIVIL/SITE DESIGN - GIS/GPS - CONSTRUCTION OBSERVATION



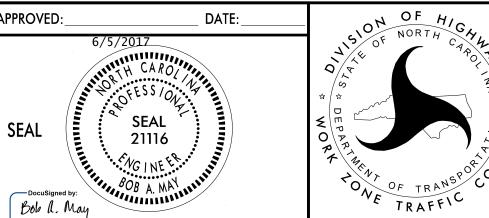

DETOUR I-95 (-L-) SB EXIT 102 CLOSED TO MICRO ROAD