

MATCHLINE -L- STA. 257 + 00.00  
SEE SHEET TMP-28


**DOCUMENT NOT CONSIDERED FINAL  
UNLESS ALL SIGNATURES COMPLETED**

NOTES: SEE SHEET TMP-1A FOR PAVEMENT MARKING SCHEDULE.


**WETHERILL ENGINEERING**

1223 Jones Franklin Rd.  
Raleigh, N.C. 27606  
License No. F-0377  
Bus: 919 851 8077  
Fax: 919 851 8107

TRANSPORTATION PLANNING/DESIGN - BRIDGE/STRUCTURE DESIGN  
CIVIL/SITE DESIGN - GIS/GPS - CONSTRUCTION OBSERVATION

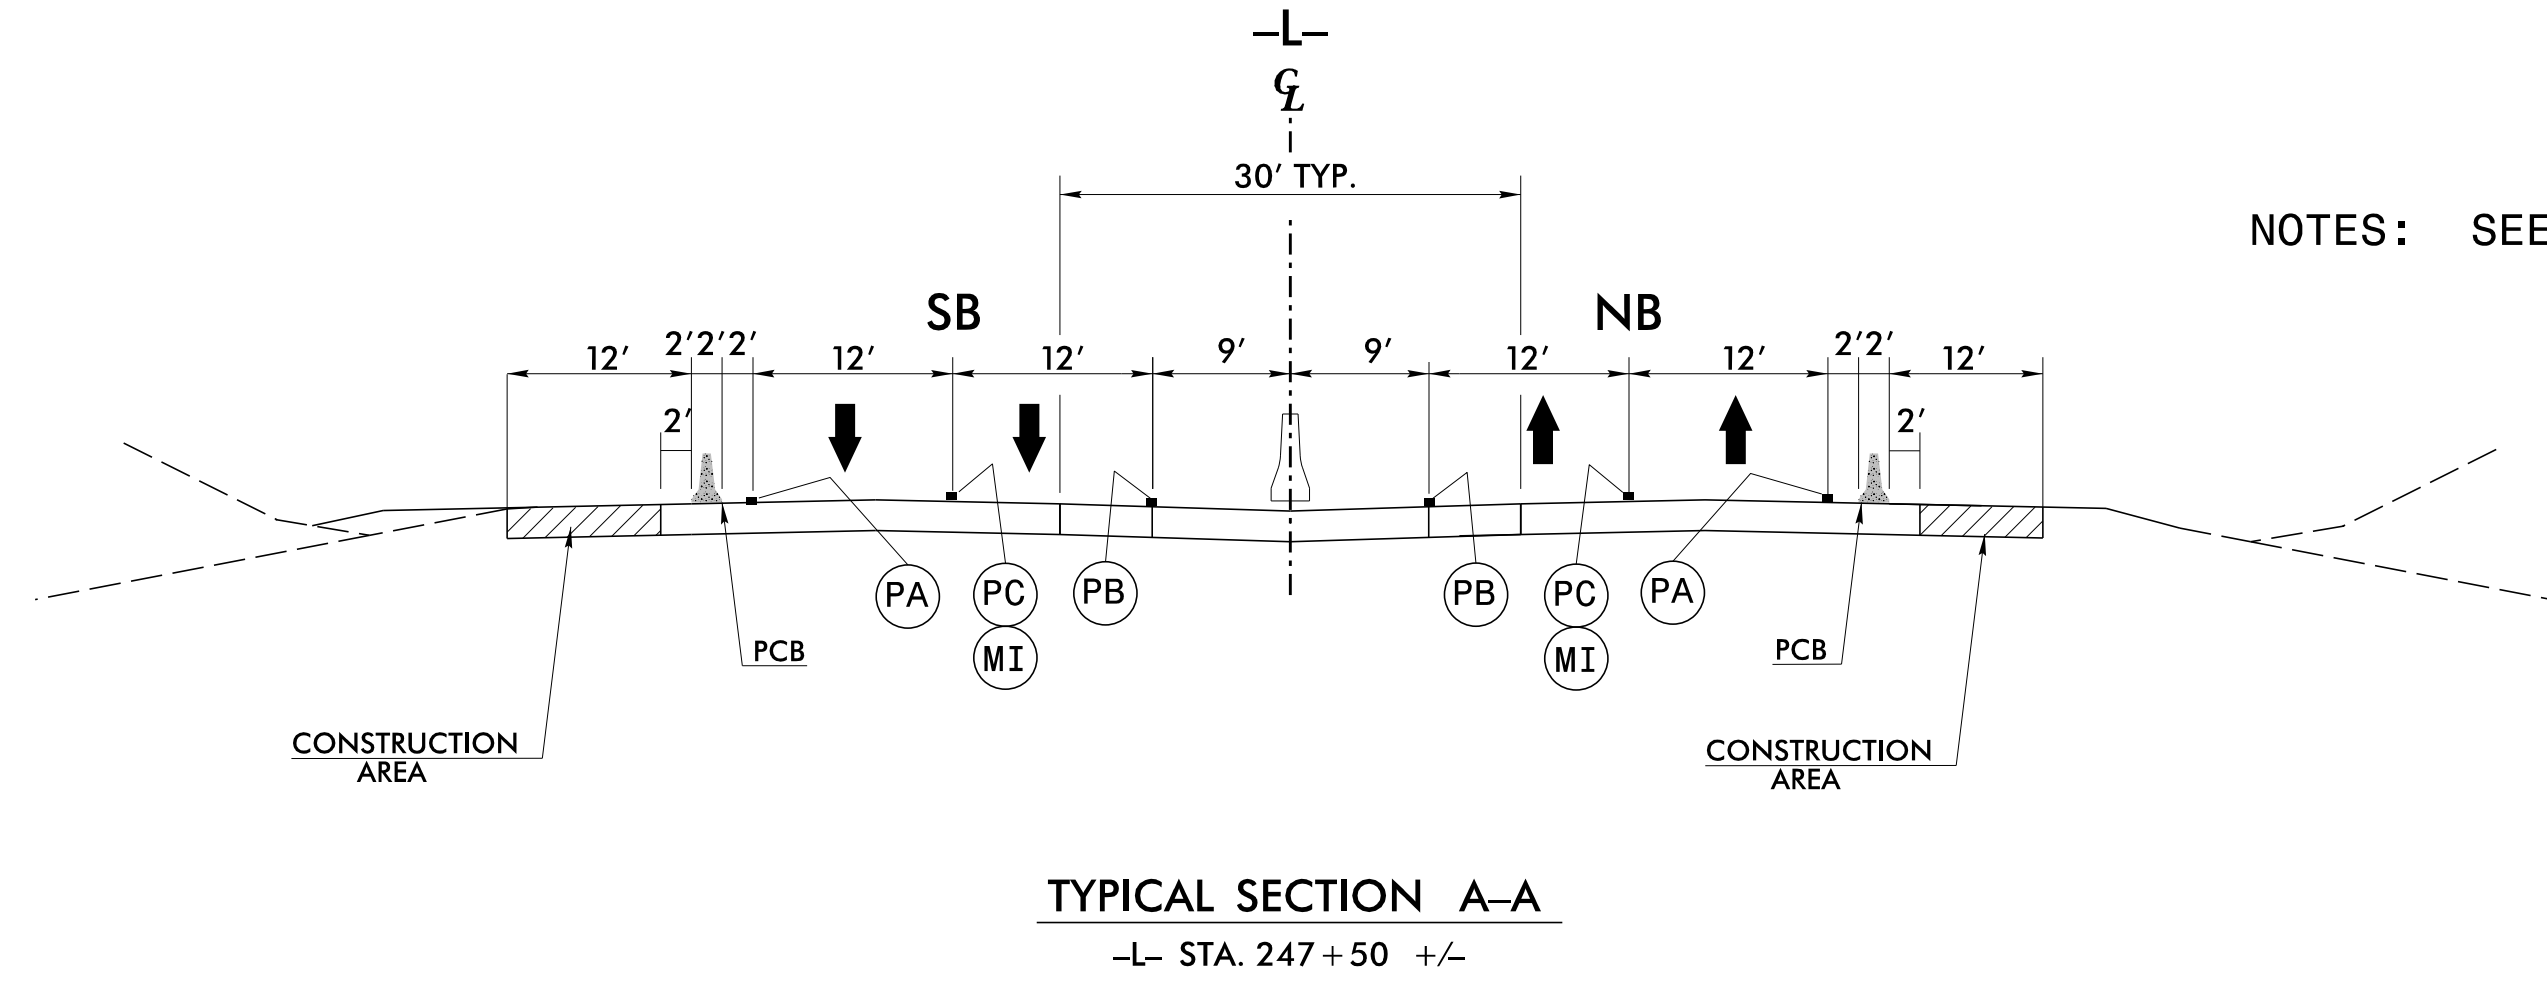

APPROVED: 6/5/2017  
DATE: \_\_\_\_\_  
SEAL

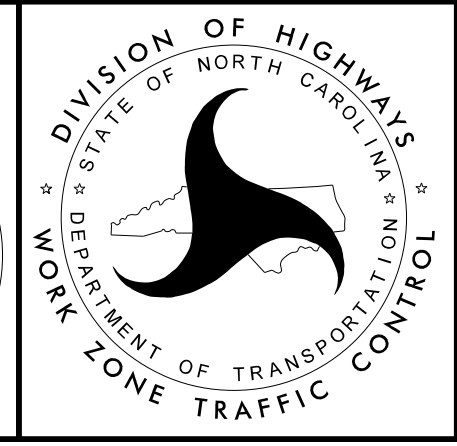

**PHASE II  
DETAIL**

5/4/2017  
P:\2017\I-5786\TrafficControl\TCPV\I-5786\_TC\_TMP\_PSH\_27.dgn  
User:rskennedy