


MATCHLINE -L- STA. 361+00.00
SEE SHEET TMP-33

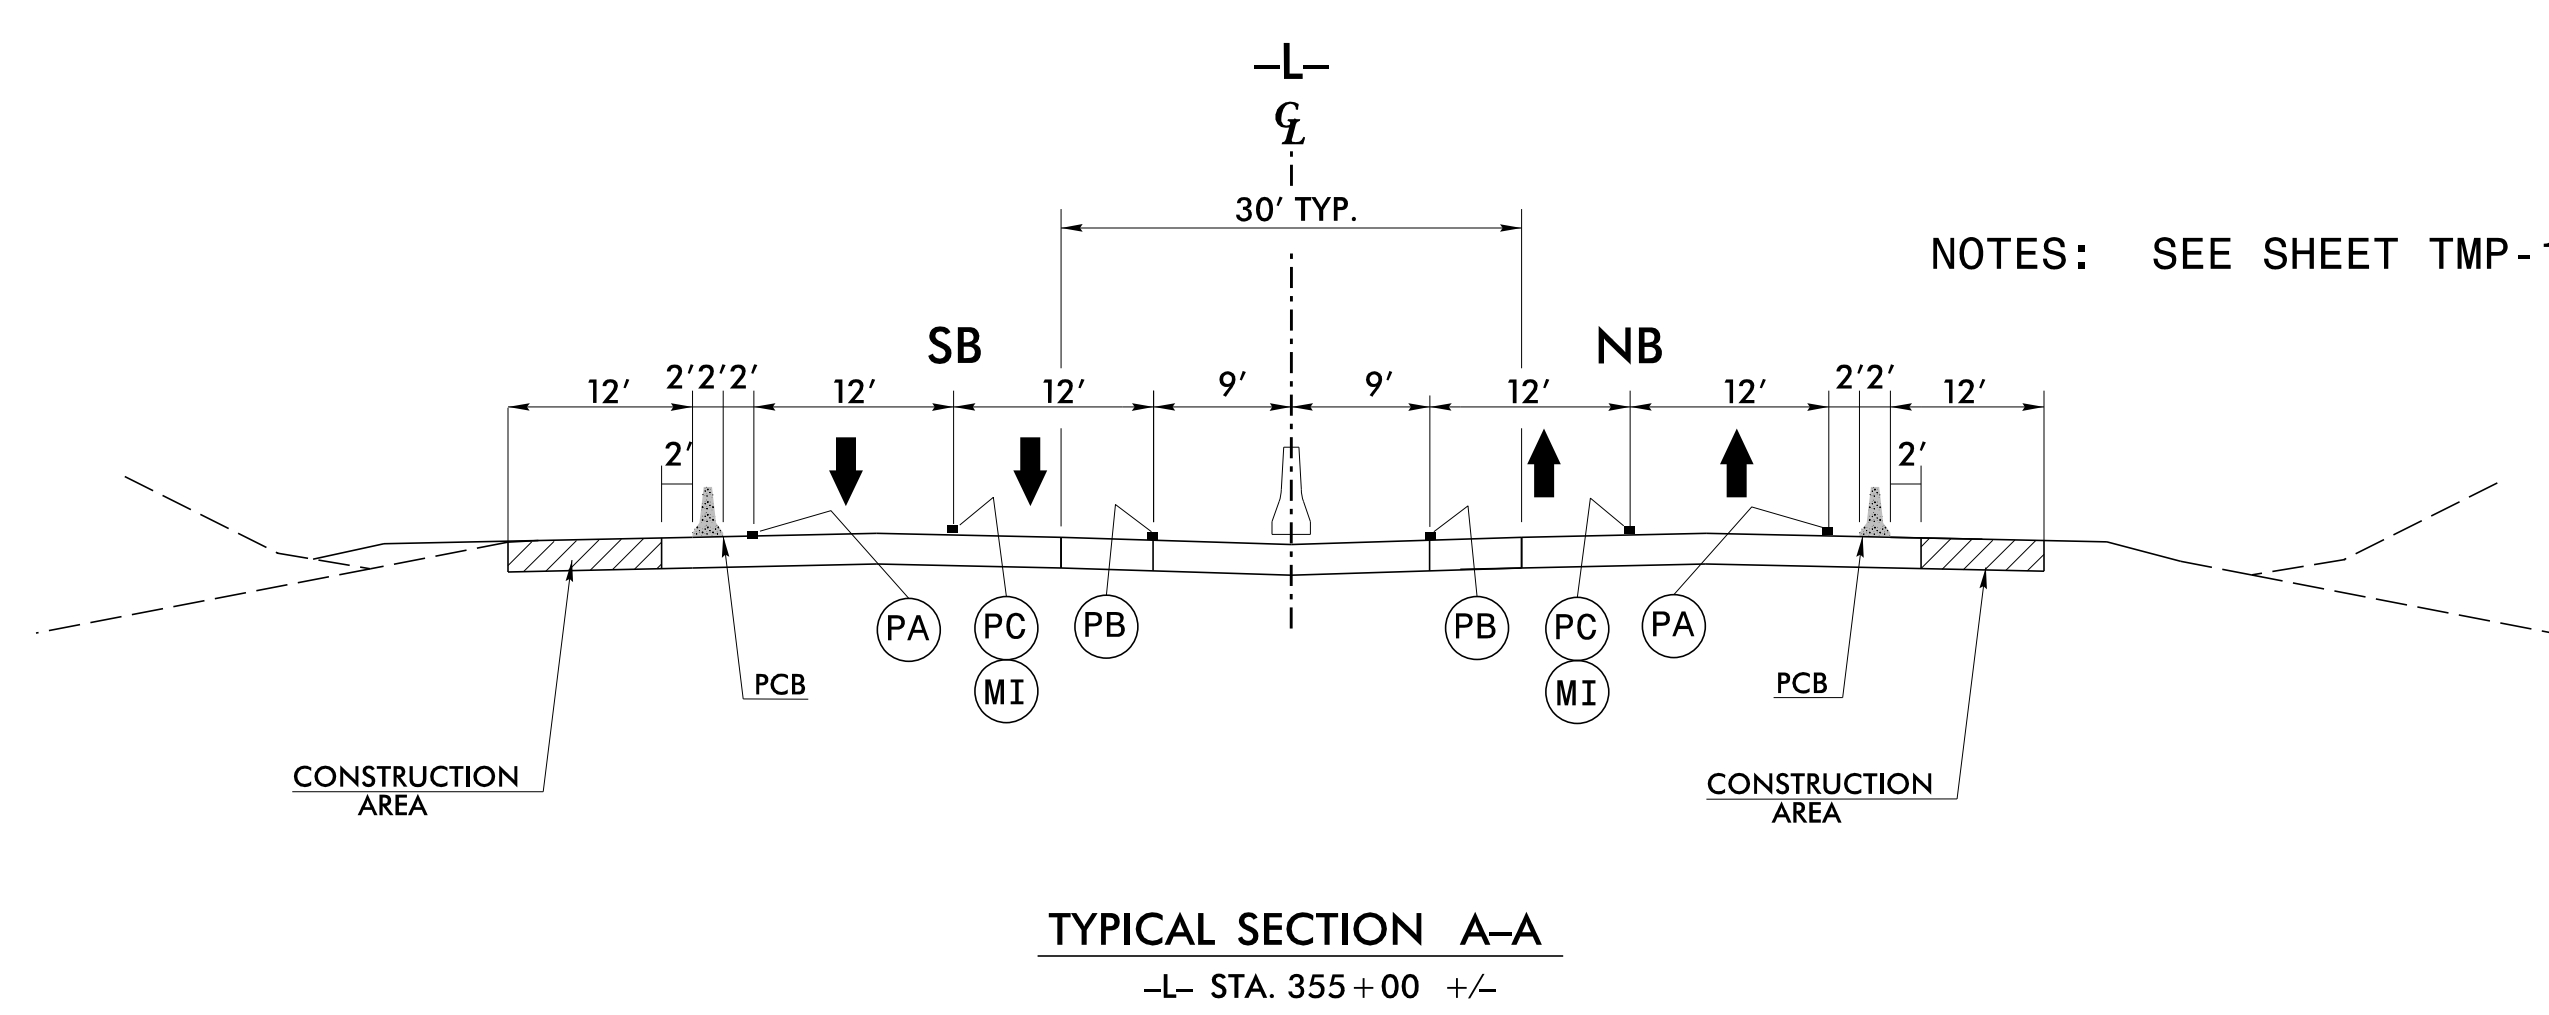

NOTES: SEE SHEET TMP-1A FOR PAVEMENT MARKING SCHEDULE.

**DOCUMENT NOT CONSIDERED FINAL
UNLESS ALL SIGNATURES COMPLETED**

WETHERILL ENGINEERING

1223 Jones Franklin Rd.
Raleigh, N.C. 27606
License No. F-0377
Bus: 919 851 8077
Fax: 919 851 8107


TRANSPORTATION PLANNING/DESIGN - BRIDGE/STRUCTURE DESIGN
CIVIL/SITE DESIGN - GIS/GPS - CONSTRUCTION OBSERVATION

APPROVED: 6/5/2017

DATE:

SEAL

Professional Engineer Seal: BOB A. MAY, License No. 21116, State of North Carolina.

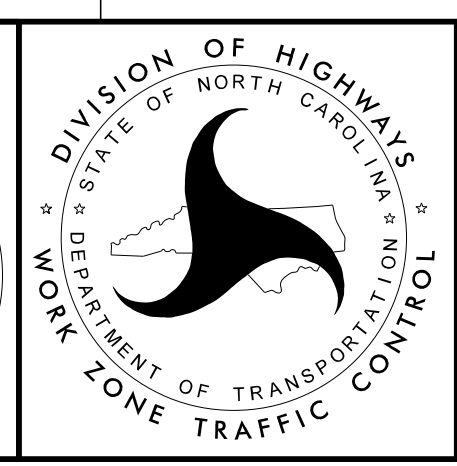

**PHASE II
DETAIL**

5/4/2017
P:\2017\I-5786\TrafficControl\TCPV-5786_TC_TMP_PSH_32.dgn
User: skennedy