


8/23/99




PROJ. REFERENCE NO.
I-5786

SHEET NO.
X-12


150 140 130 120 110 100 90 80 70 60 50 40 30 20 10 0 10 20 30 40 50 60 70 80 90 100 110 120 130 140 150

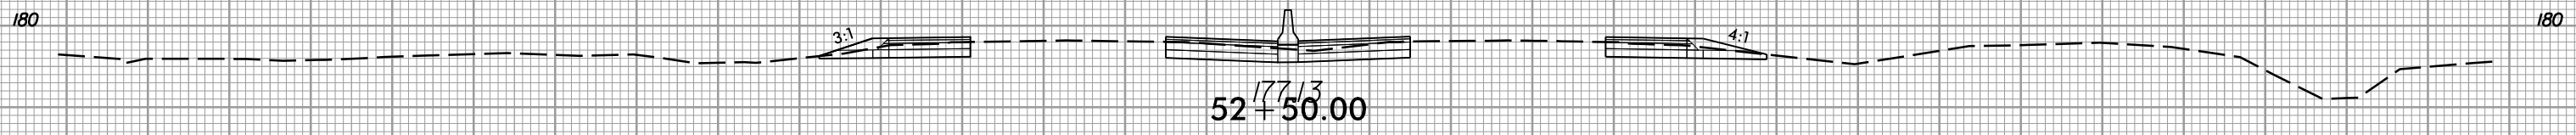


52+50.00
177.13

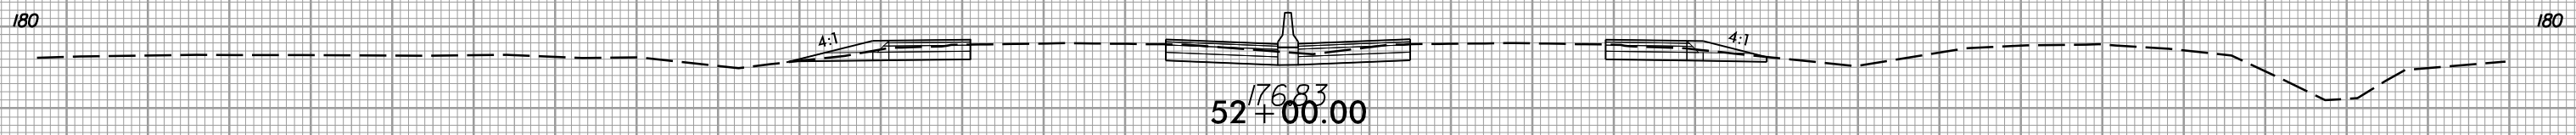


52+00.00
176.83

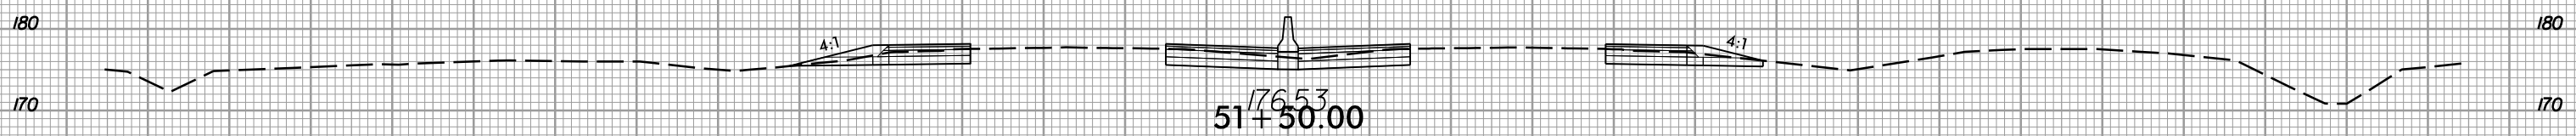


51+50.00
176.53

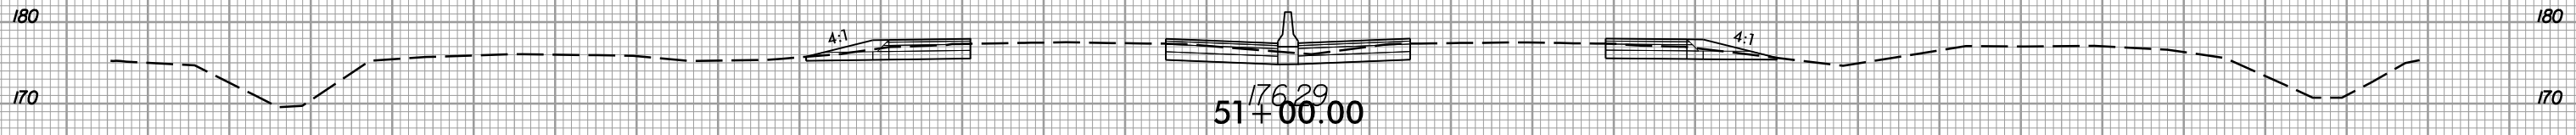


51+00.00
176.29

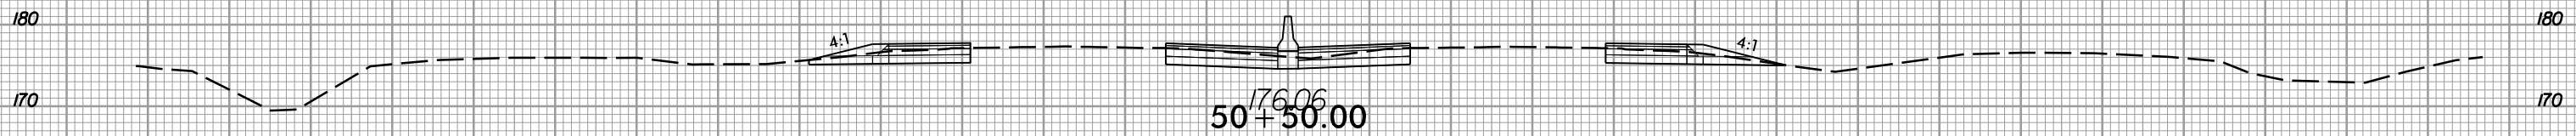

50+50.00
176.06

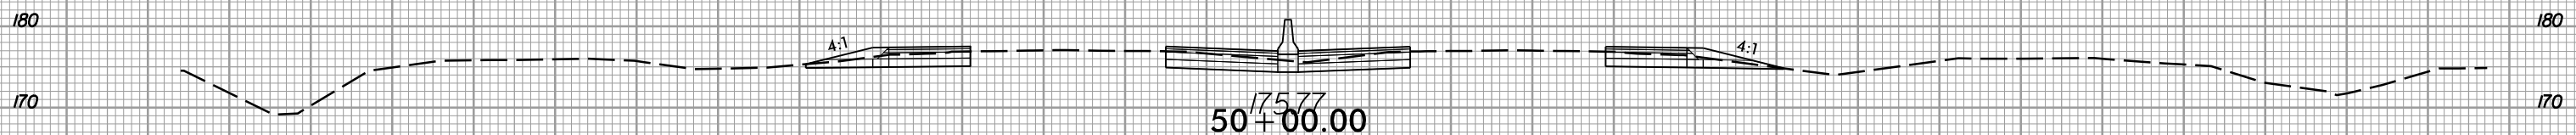

50+00.00
175.77

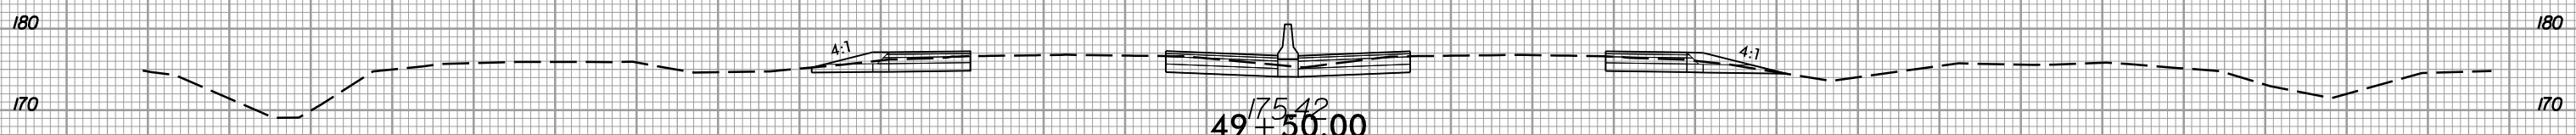

49+50.00
175.42



150 140 130 120 110 100 90 80 70 60 50 40 30 20 10 0 10 20 30 40 50 60 70 80 90 100 110 120 130 140 150

6/5/2017
I:\5786_rdy_xpl.L.dgn
I:\5786_rdy_xpl.L.dgn