

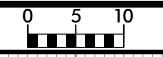


8/23/99

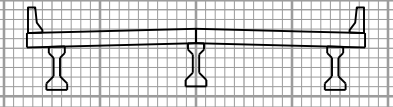

PROJ. REFERENCE NO.	SHEET NO.
I-5786	X-95

150 140 130 120 110 100 90 80 70 60 50 40 30 20 10 0 10 20 30 40 50 60 70 80 90 100 110 120 130 140 150

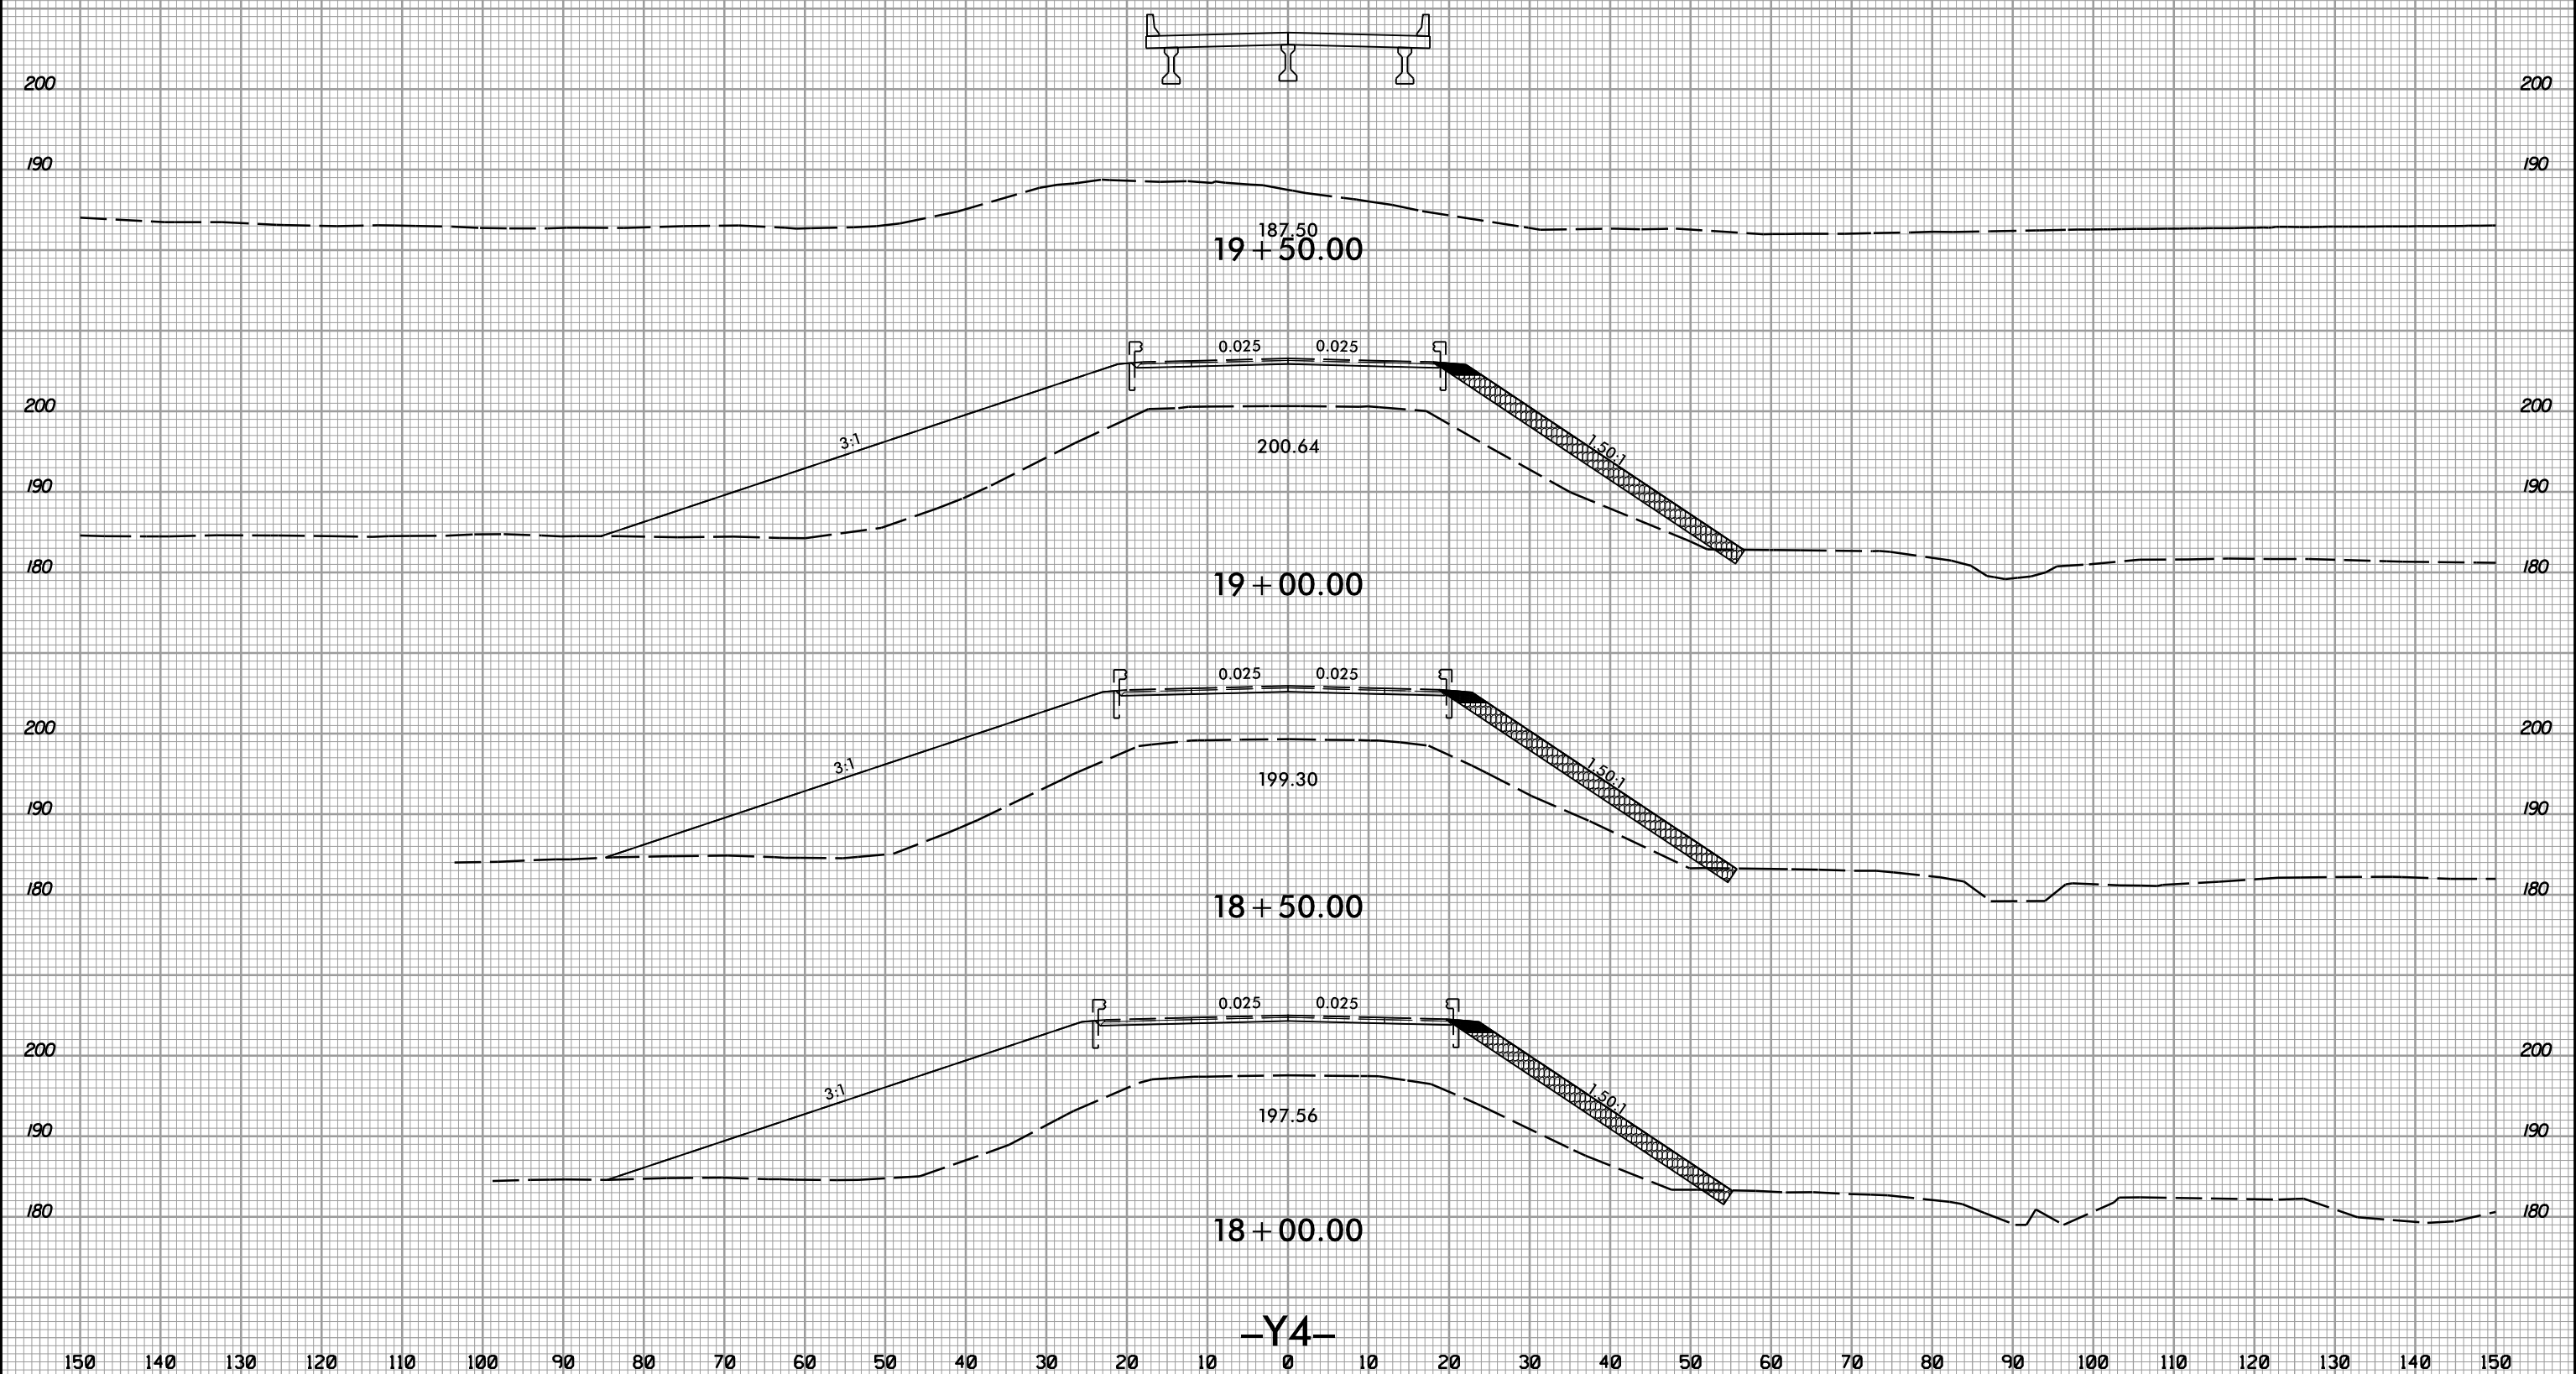

187.50  
19+50.00

200.64  
19+00.00

199.30  
18+50.00

197.56  
18+00.00

-Y4-

150 140 130 120 110 100 90 80 70 60 50 40 30 20 10 0 10 20 30 40 50 60 70 80 90 100 110 120 130 140 150

6/5/2017  
I:\5786\_rdy\_xpl\_y4.dgn