


8/23/99




PROJ. REFERENCE NO.
I-5786

SHEET NO.
X-109


150 140 130 120 110 100 90 80 70 60 50 40 30 20 10 0 10 20 30 40 50 60 70 80 90 100 110 120 130 140 150

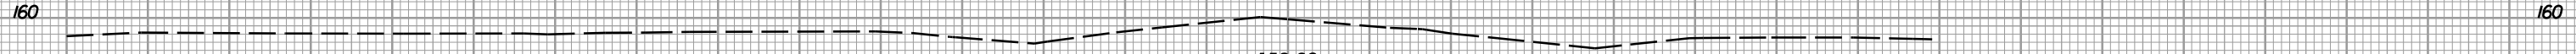


159.82
17+50.00

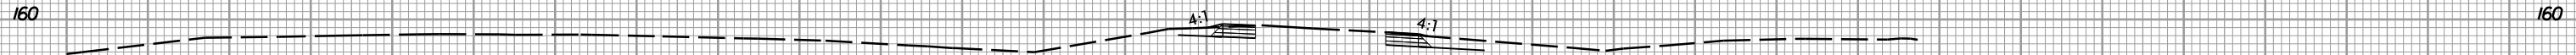


159.10
17+00.00

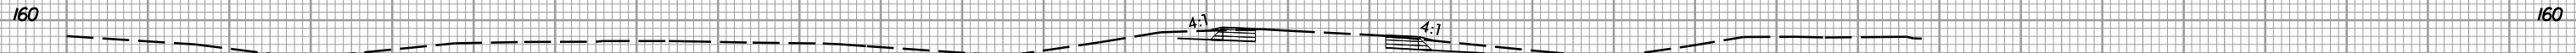


158.71
16+50.00

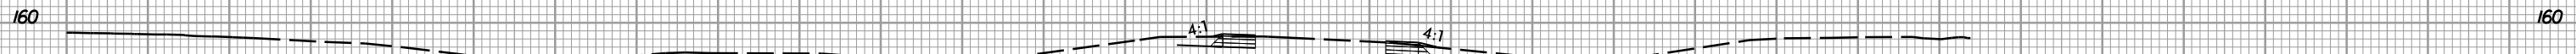


158.17
16+00.00

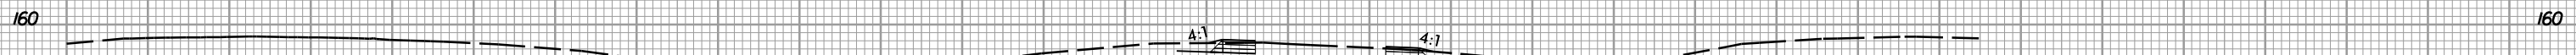

157.62
15+50.00

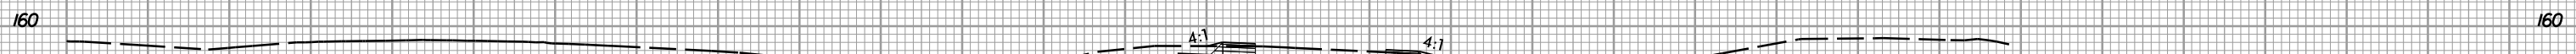

157.34
15+00.00

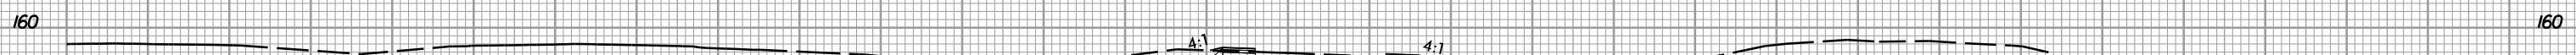

156.89
14+50.00



156.81
14+00.00

-Y5RPC-

150 140 130 120 110 100 90 80 70 60 50 40 30 20 10 0 10 20 30 40 50 60 70 80 90 100 110 120 130 140 150

6/5/2017 11:53:16 AM I:\Projects\16_rdy\xp1\Y5_RPC.dgn