




PLAN OF WING - (W2)

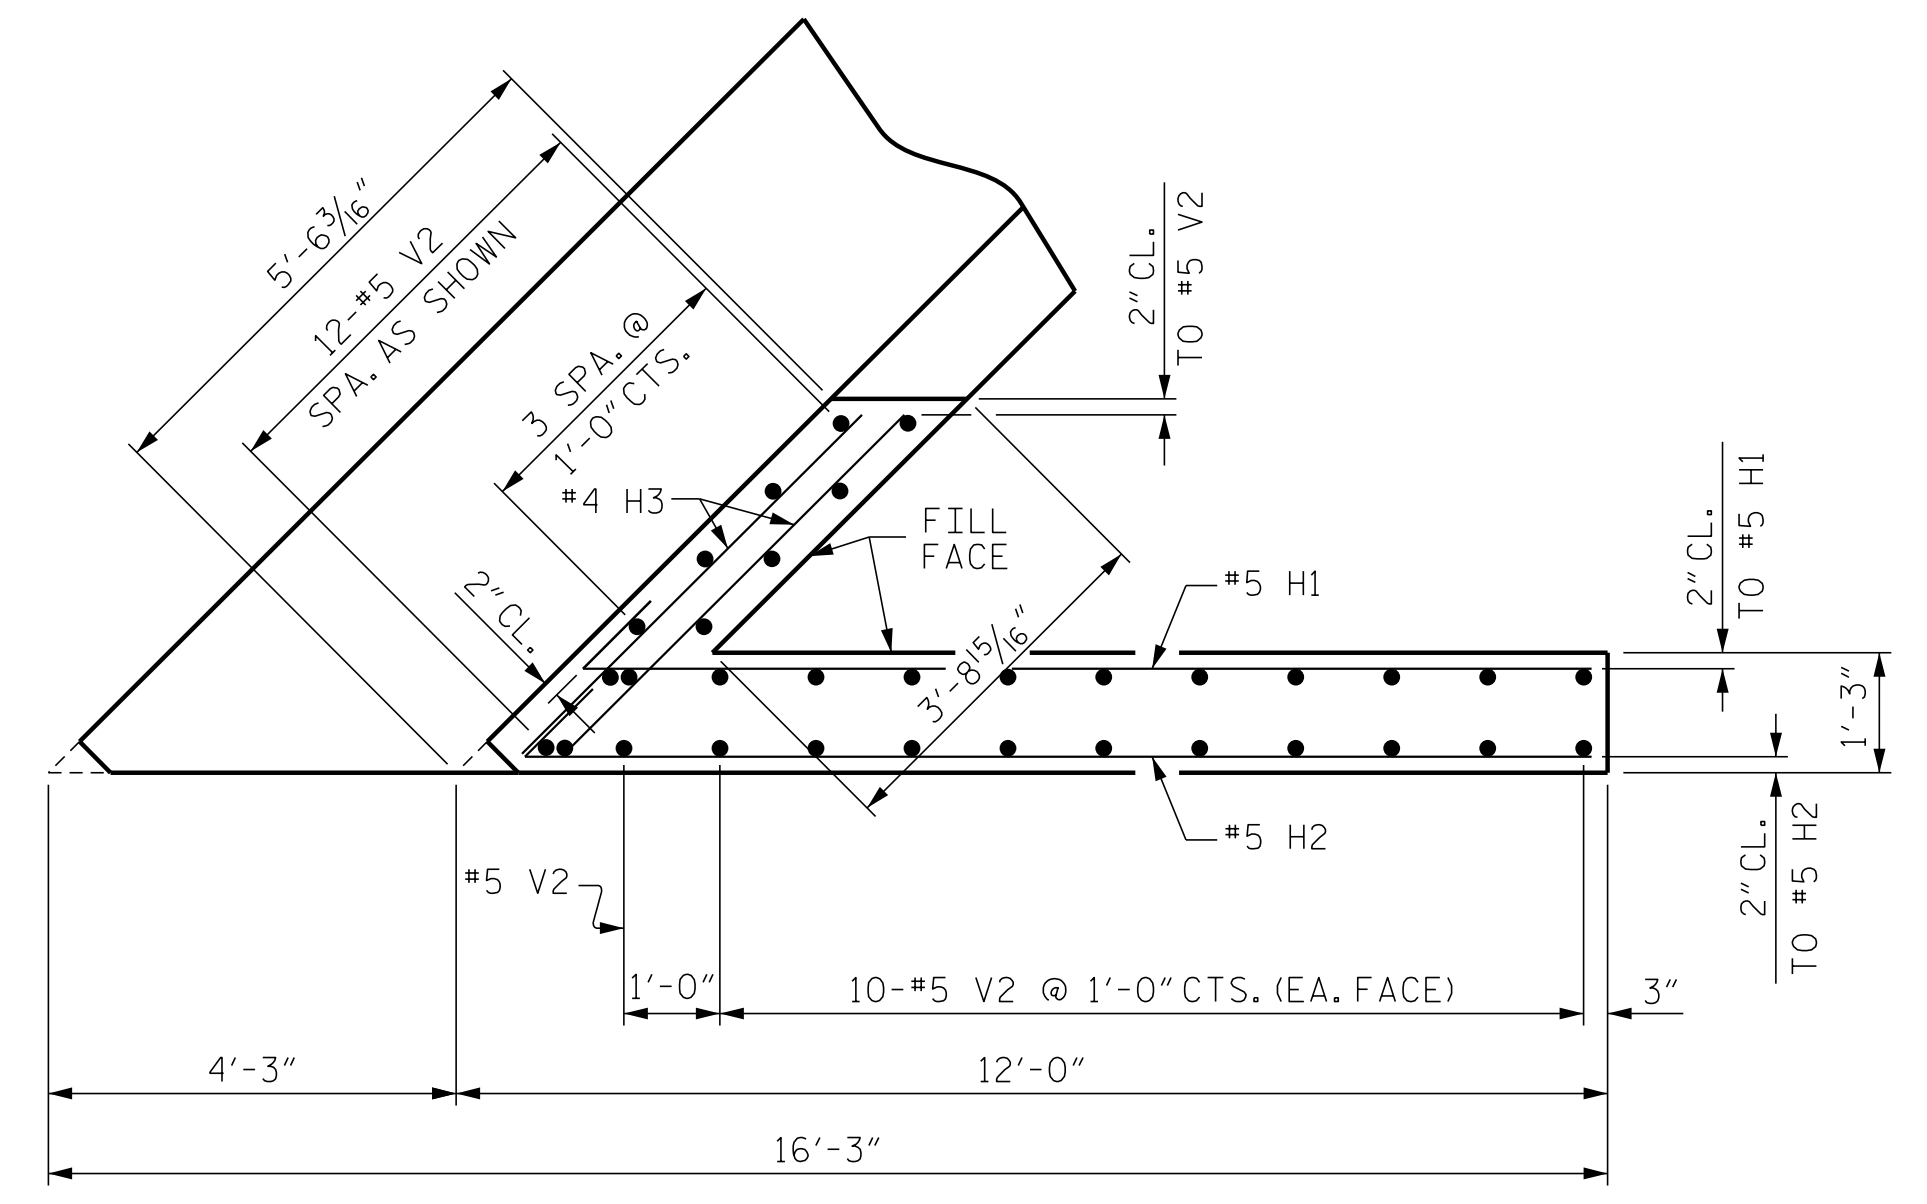


PLAN OF WING - (W1)

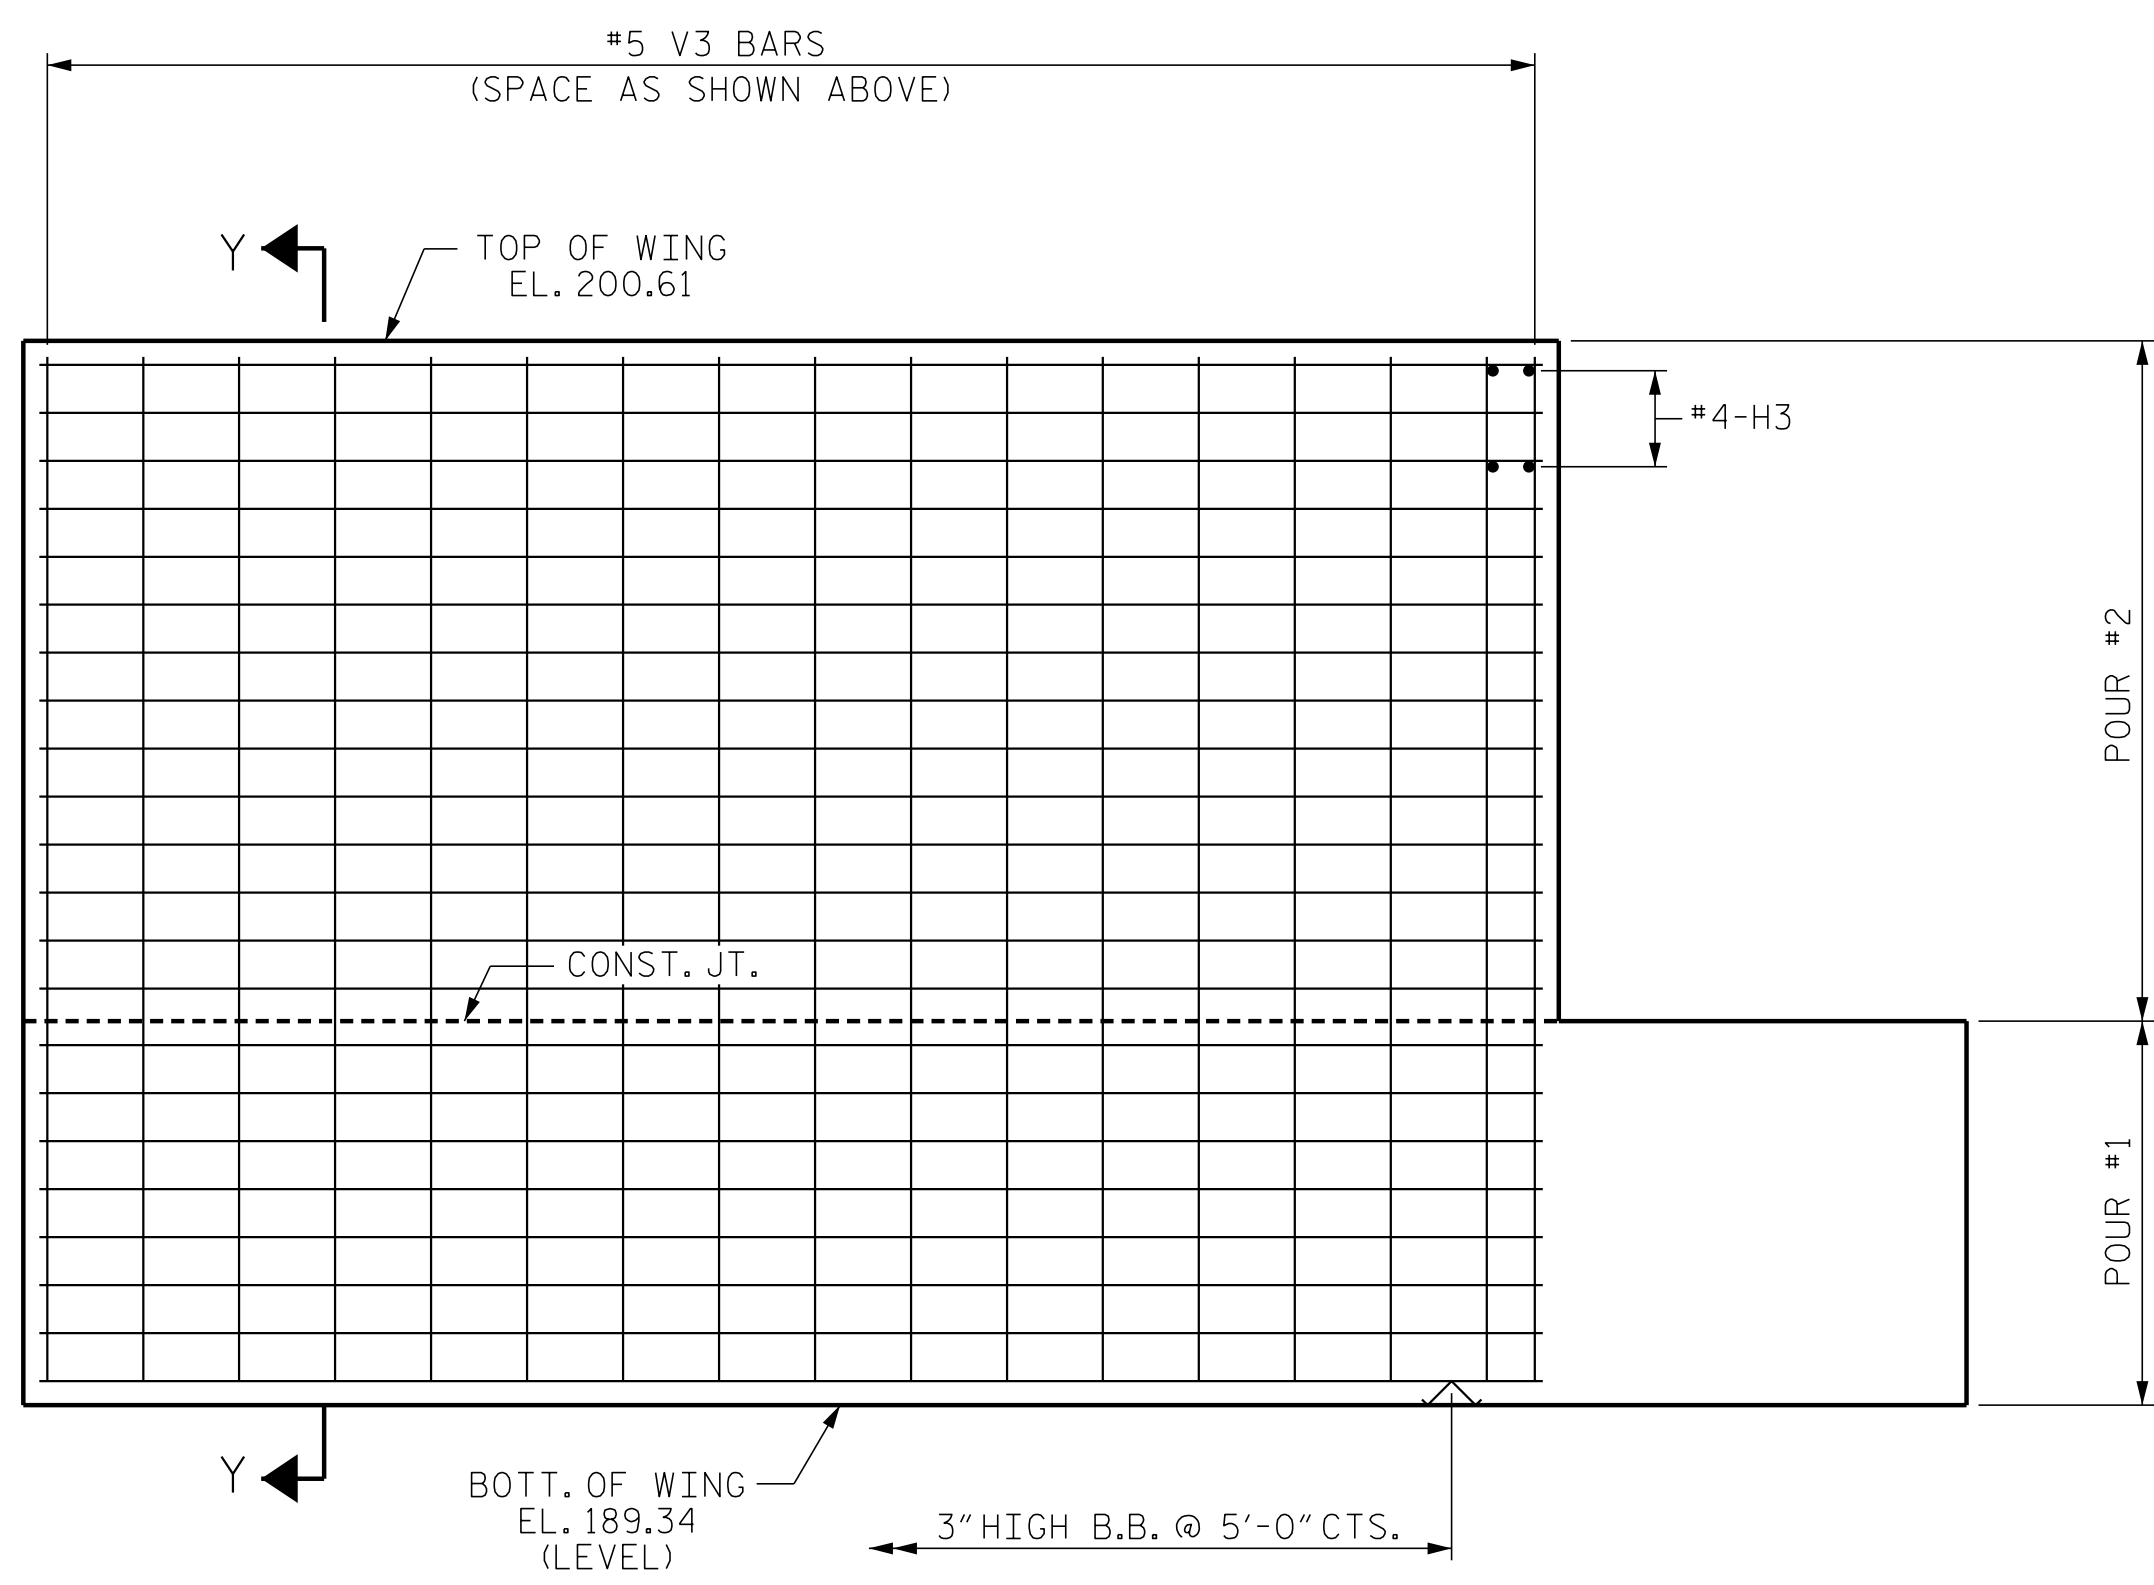


ELEVATION OF WING - (W2)

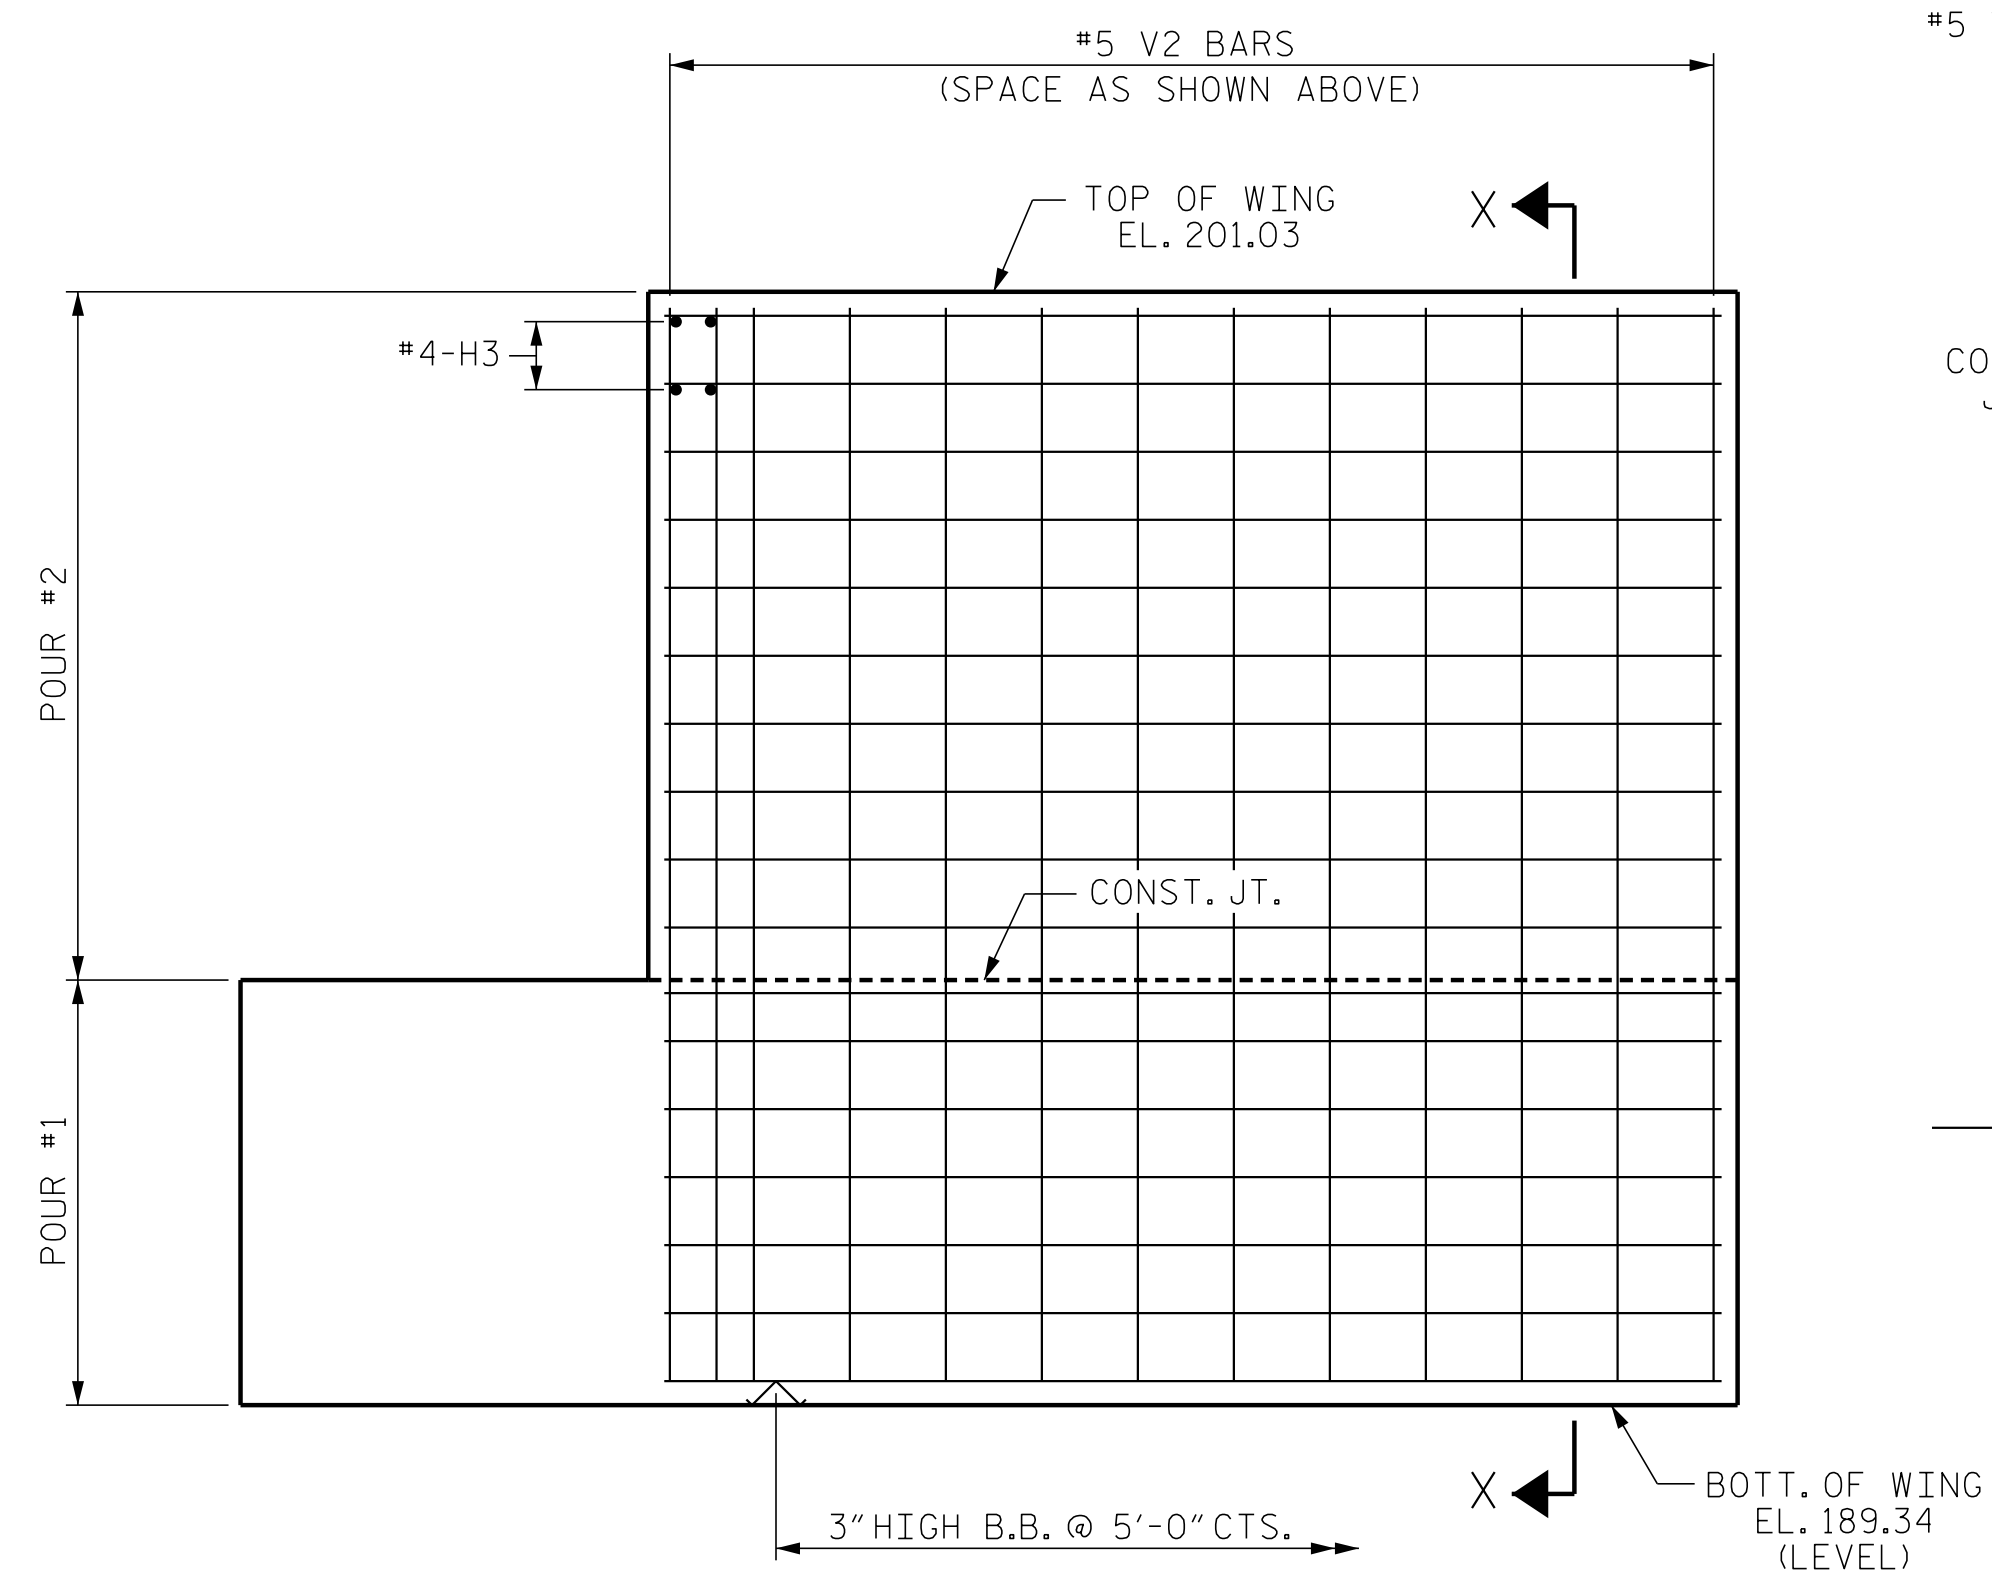

ELEVATION OF WING - (W1)

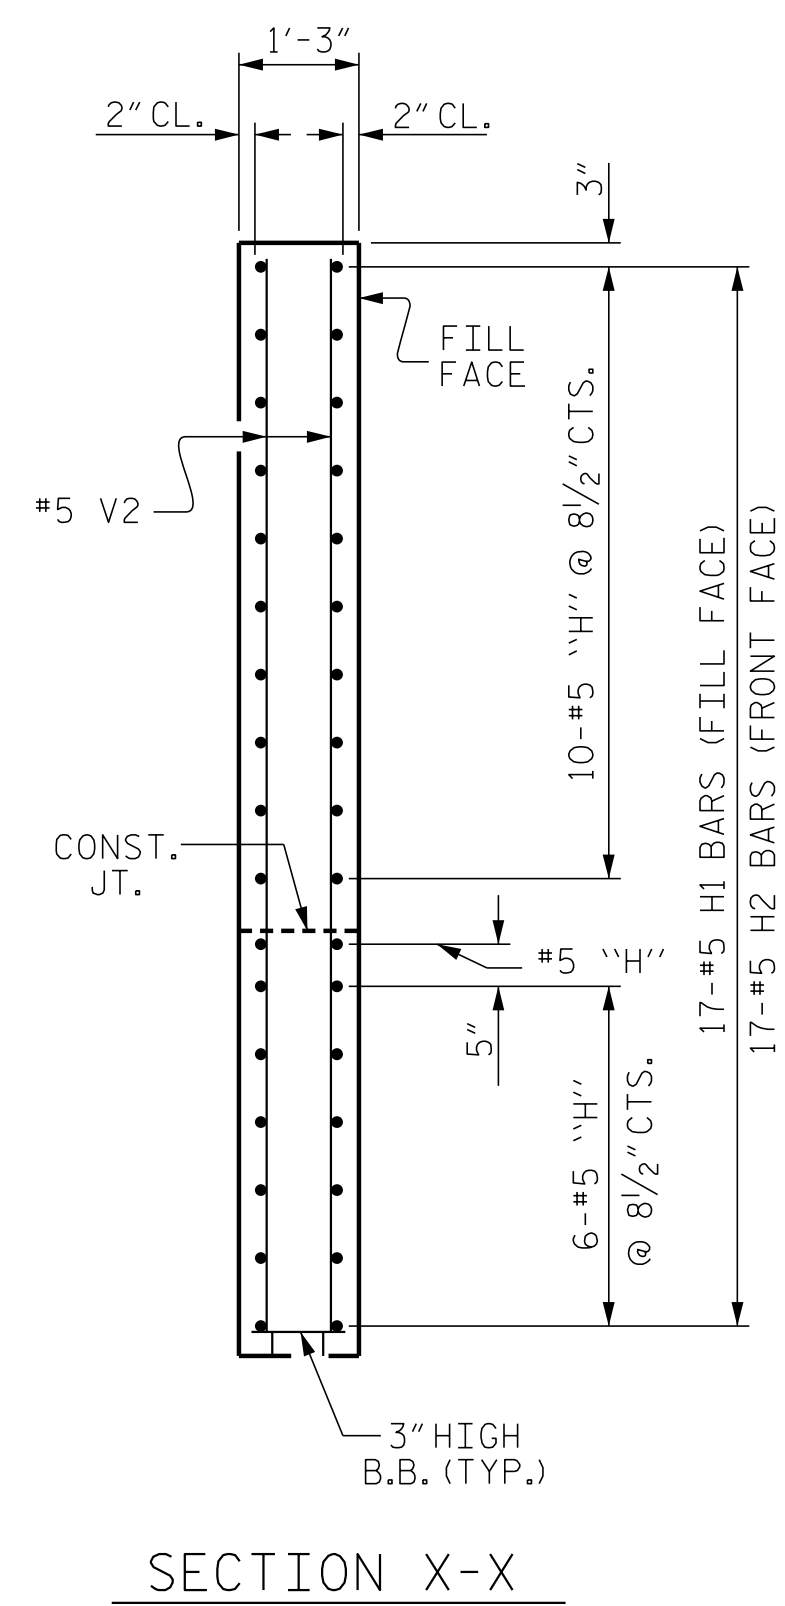


SECTION X-X

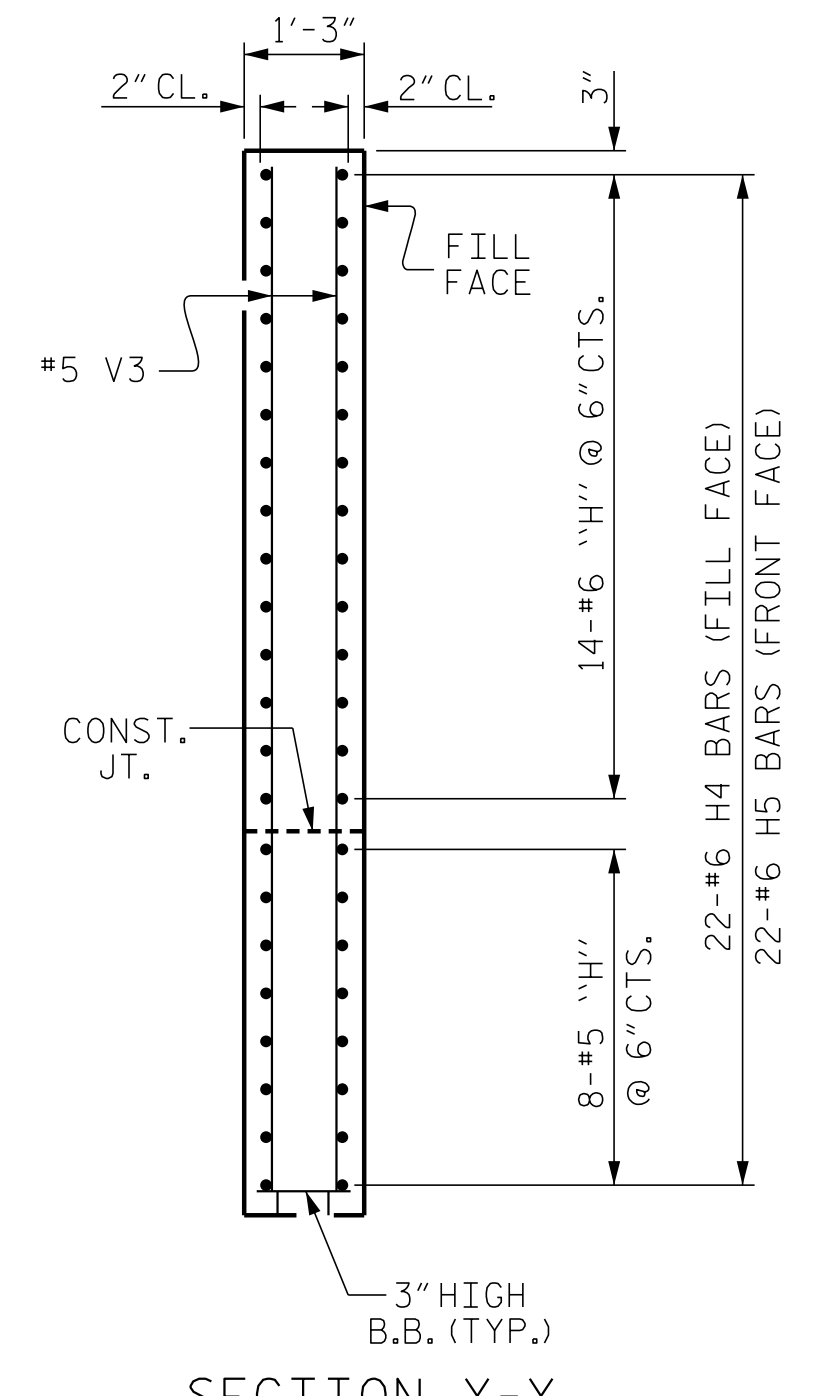

SECTION Y-Y

PROJECT NO. I-5786  
 JOHNSTON COUNTY  
 STATION: 17+77.11 -Y1-  
 SHEET 2 OF 3

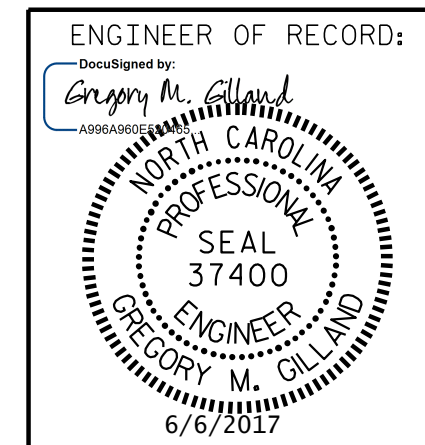

1223 Jones Franklin Rd.  
 Raleigh, N.C. 27606  
 Bus: 919 851 8077  
 Fax: 919 851 8107  
 LICENSE NO. F-0377

STATE OF NORTH CAROLINA DEPARTMENT OF TRANSPORTATION RALEIGH					
SUBSTRUCTURE END BENT No. 2					
REVISIONS					
NO.	BY:	DATE:	NO.	BY:	DATE:
1			3		
2			4		
					SHEET NO. S01-27
					TOTAL SHEETS 32

DRAWN BY: D. HODGE DATE: 5/17  
 CHECKED BY: B.C. HUNT DATE: 5/17

DOCUMENT NOT CONSIDERED FINAL  
 UNLESS ALL SIGNATURES COMPLETED

P:\2017\I-5786\Structures\DCM\LizzieMill\_Y1-I-5786-Y1\_EBT\_WE I.dgn  
 6/6/2017 9:23:03 AM