
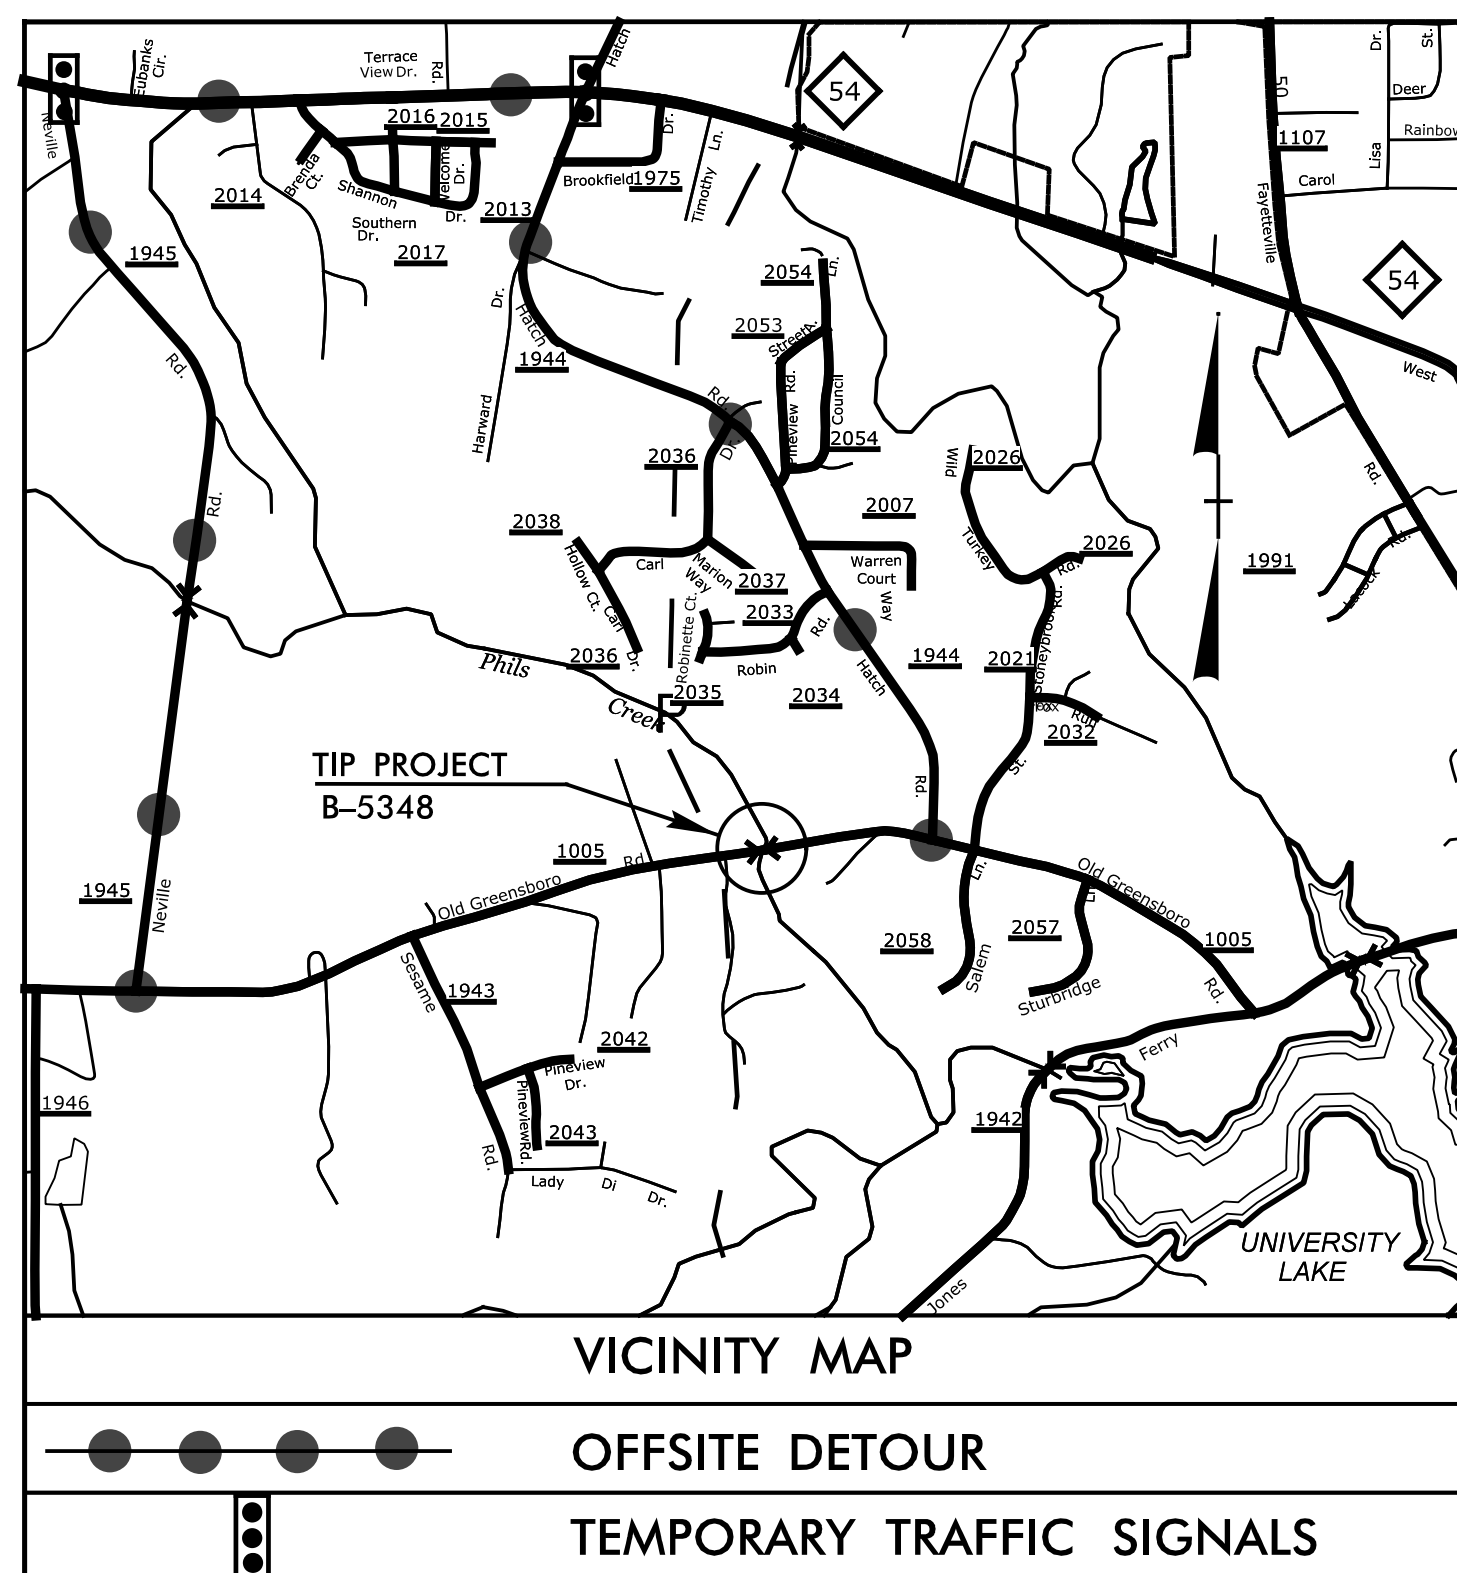


STATE OF NORTH CAROLINA
DIVISION OF HIGHWAYS

TRANSPORTATION MANAGEMENT PLAN

ORANGE COUNTY

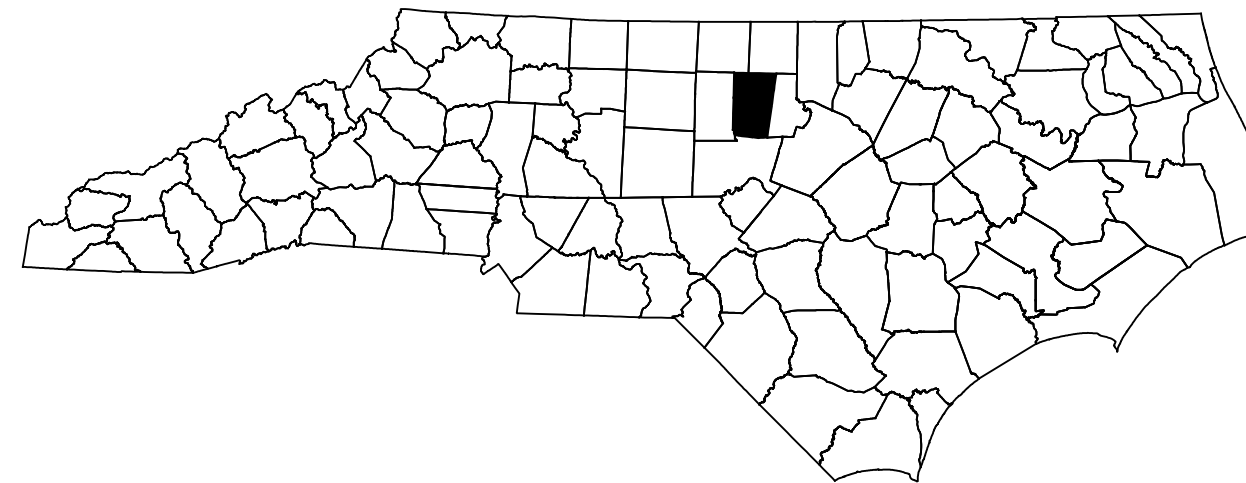

LOCATION: BRIDGE NO. 85 OVER PHILS CREEK ON SR 105 (OLD GREENSBORO ROAD)

TYPE OF WORK: GRADING, DRAINAGE, PAVING, TEMPORARY TRAFFIC SIGNALS, AND STRUCTURE

INDEX OF SHEETS


SHEET NO.	TITLE
TMP-1	TITLE SHEET, VICINITY MAP, AND INDEX OF SHEETS
TMP-1A	LIST OF APPLICABLE ROADWAY STANDARD DRAWINGS, LEGEND, AND TEMPORARY PAVEMENT MARKING SCHEDULE
TMP-1B	TRANSPORTATION OPERATIONS PLAN: (MANAGEMENT STRATEGIES, GENERAL NOTES, AND PHASING)
TMP-2	SPECIAL SIGN DESIGN SP-1
TMP-2A	SPECIAL SIGN DESIGN SP-2
TMP-3	OFF-SITE DETOUR
TMP-4	ROAD CLOSURE

SHEET NO.
TMP-1

B-5348

TIP PROJECT:

**DOCUMENT NOT CONSIDERED FINAL
UNLESS ALL SIGNATURES COMPLETED**

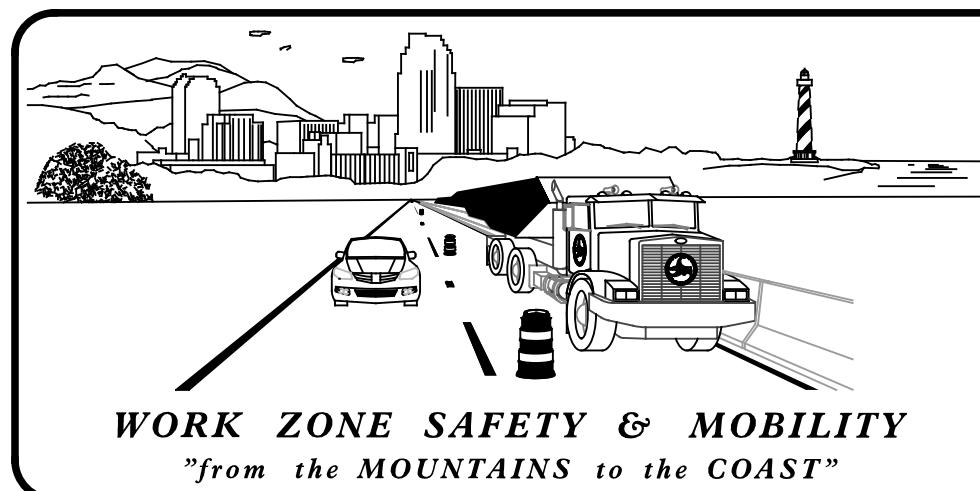


N.C.D.O.T. WORK ZONE TRAFFIC CONTROL
1561 MAIL SERVICE CENTER (MSC) RALEIGH, NC 27699-1561
750 N. GREENFIELD PARKWAY, GARNER, NC 27529 (DELIVERY)
PHONE: (919) 773-2800 FAX: (919) 771-2745


STATE TRAFFIC MANAGEMENT ENGINEER

TRAFFIC CONTROL PROJECT ENGINEER

S. COLEMAN, P.E. _____ TRAFFIC CONTROL PROJECT DESIGN ENGINEER

A. Y. LYUDMIRSKAYA _____ TRAFFIC CONTROL DESIGN ENGINEER

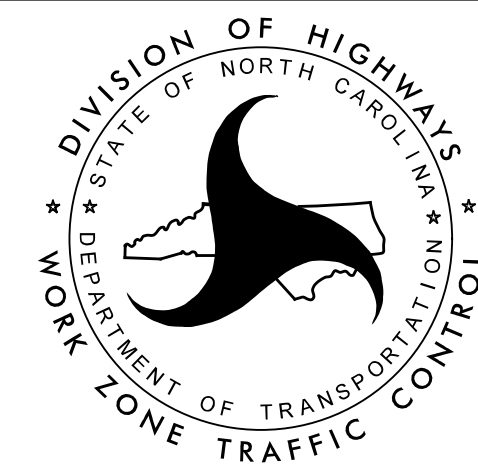

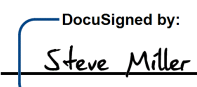APPROVED: 
DATE: 4/13/2017

SEAL

