


<b>SIGN NUMBER:</b> SP1	<b>BACKG COLOR:</b> Fluorescent Orange	<b>DESIGN BY:</b> M ISHAK	<b>CHECKED BY:</b> S. MILLER	<b>AUGUST 18, 2016</b>
<b>TYPE:</b> STATIONARY	<b>COPY COLOR:</b> Black	<b>PROJECT ID:</b> B-5348	<b>LOCATION:</b> ORANGE COUNTY	<b>DIV:</b> 7
<b>QUANTITY:</b> SEE PLANS				

SYMBOL	X	Y	WID	HT

**MAT'L:** 0.080" (2.0 mm) ALUMINUM

**BORDER TYPE:** INSET  
**RECESS:** 0.38"  
**WIDTH:** 0.5"  
**RADII:** 1.5"

**NO. Z BARS:**  
**LENGTH:**

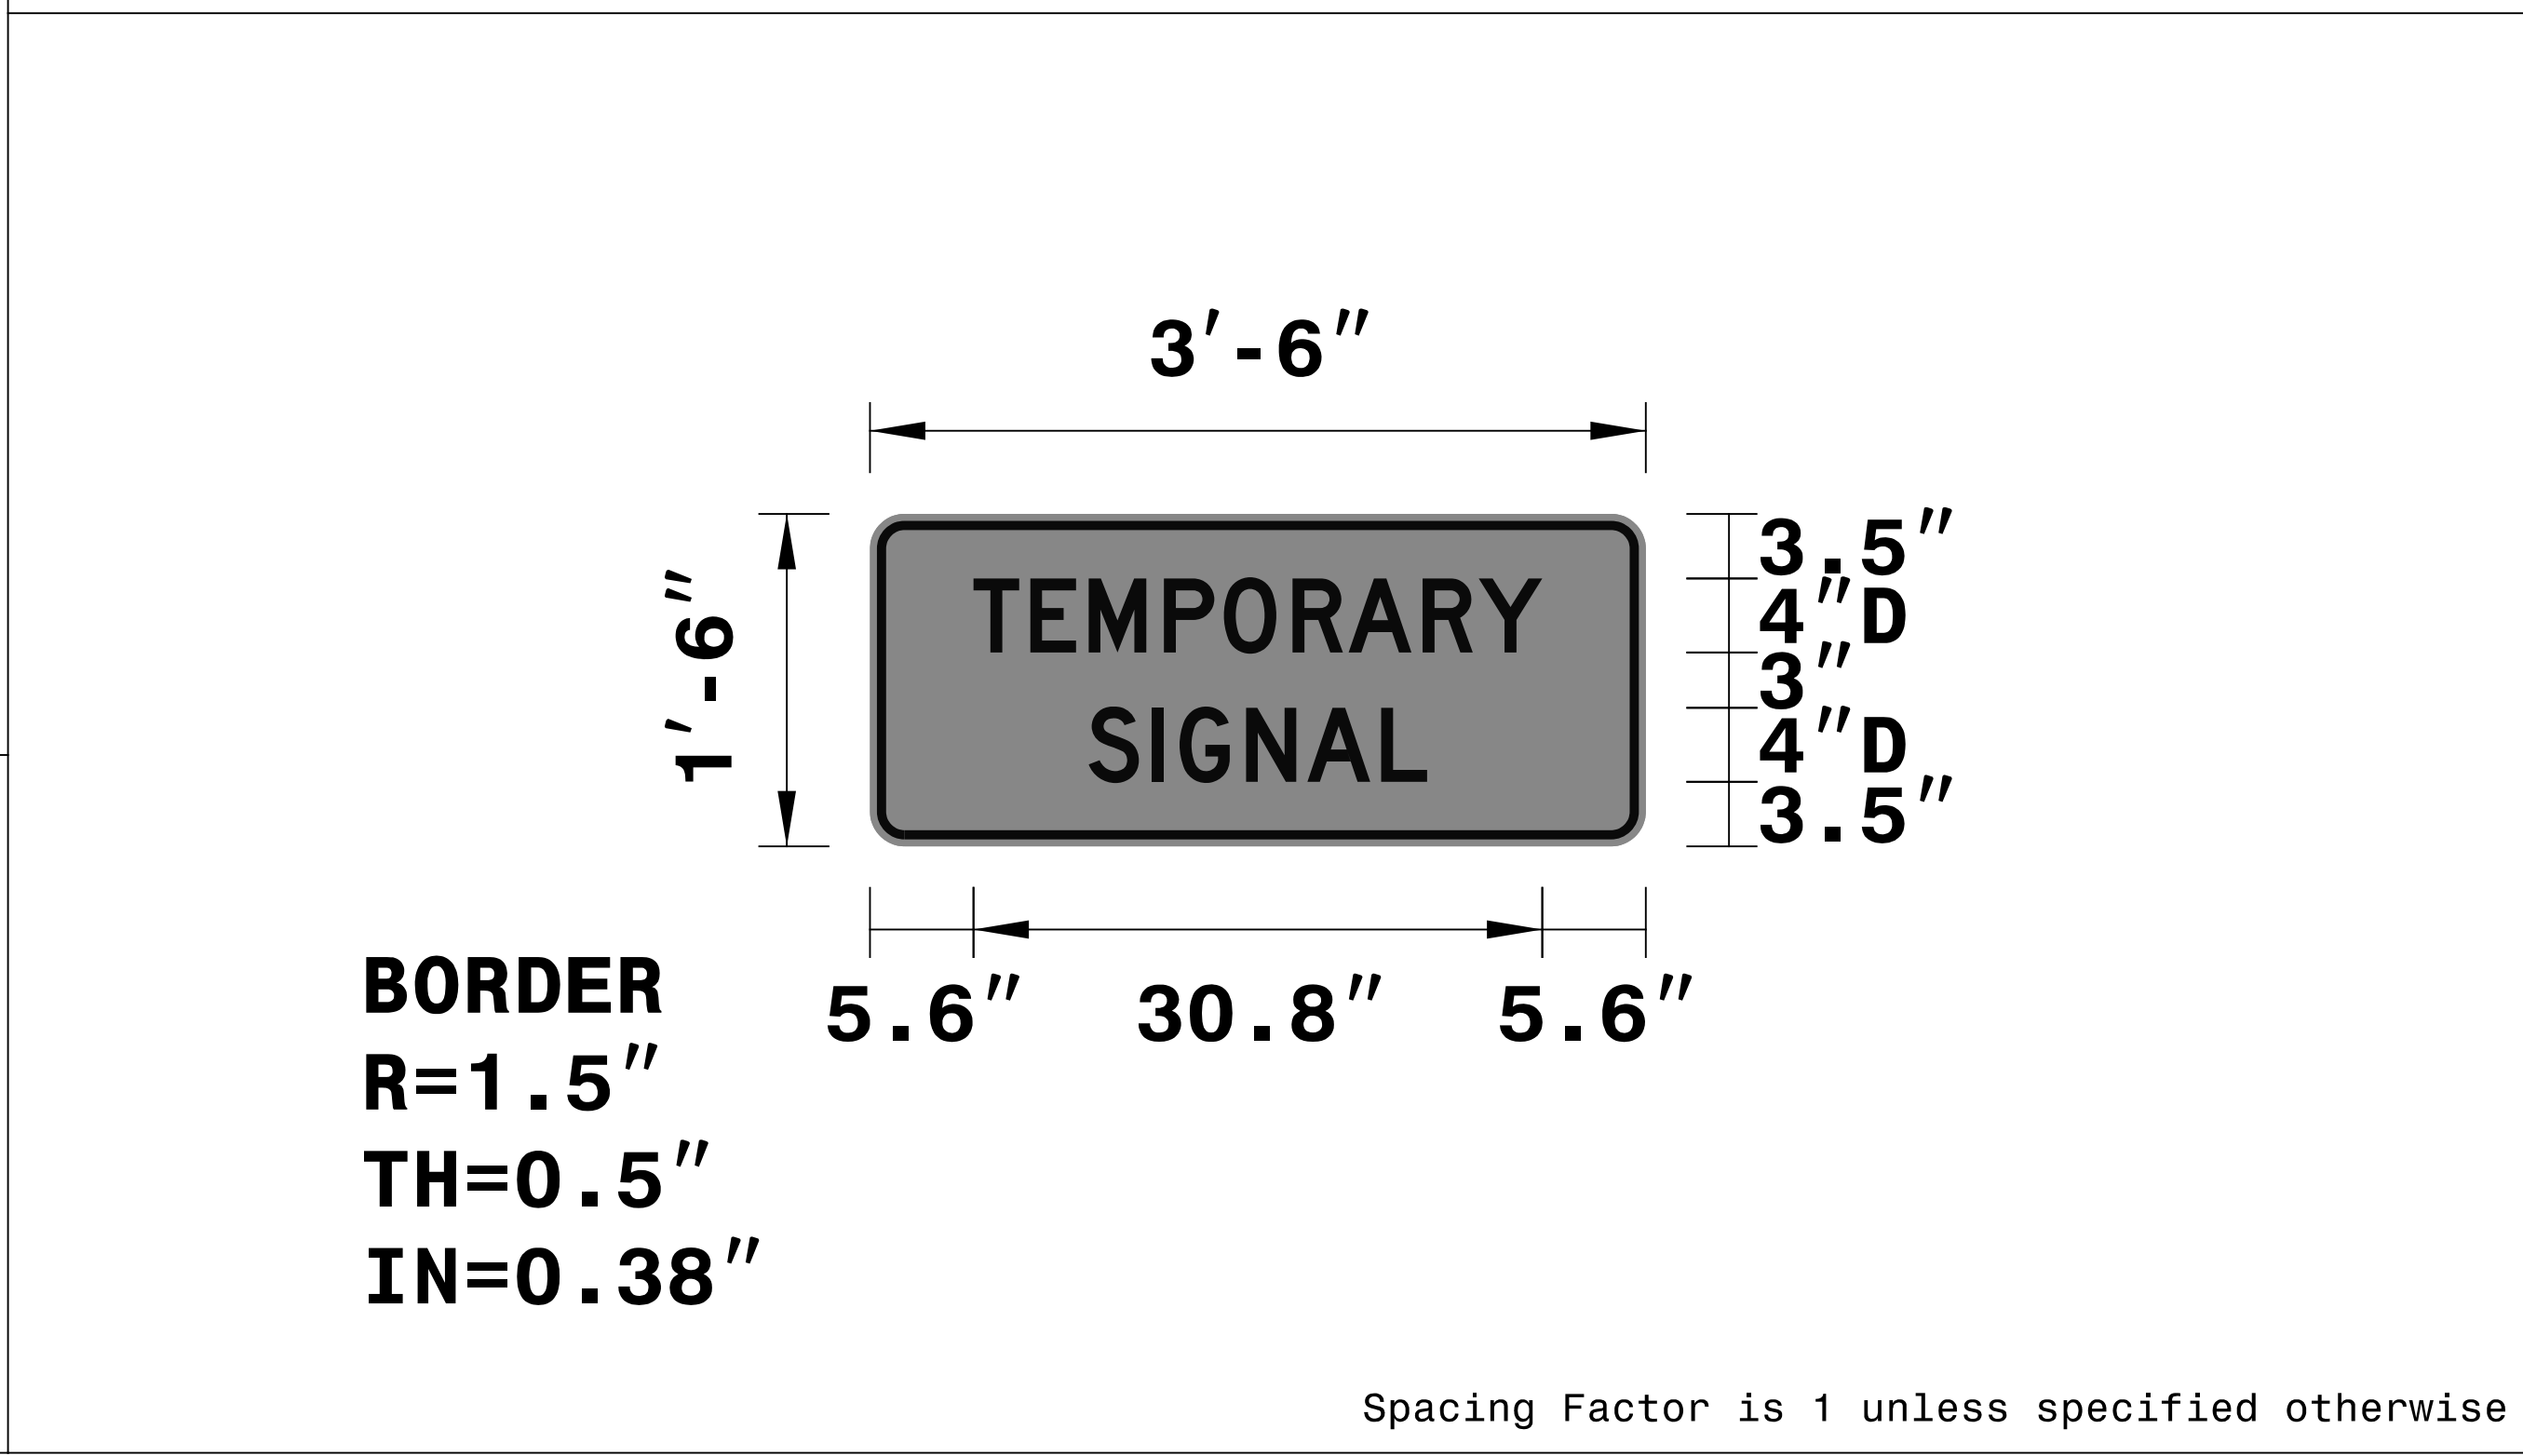

- USE NOTES:** 1,2
- Legend and border shall be direct applied black non-reflective sheeting.
  - Background shall be NC GRADE B fluorescent orange retroreflective sheeting.

**LETTER POSITIONS**

Letter spacings are to start of next letter												Series/Size	
												Text Length	
	T	E	M	P	O	R	A	R	Y				D 2000
5.6	3.1	3.2	4.1	3.2	3.7	3	4	3	3.4	5.6			30.8
	S	I	G	N	A	L							D 2000
11.8	3.4	1.5	3.6	3.3	4	2.5	11.8						18.3

FILENAME: Guidsign\_English\_8-2-13

NORTH CAROLINA D.O.T. SIGN DETAIL

2/23/2017  
 X:\2016\TRIG.006.00 NCDOT 2016 Traffic LSA\TRIG.006.07 (B-5348)\WZTC plans\B-5348\_TC\_TMP-2.dgn  
 mishak

**SEPI**  
 ENGINEERING & CONSTRUCTION


1025 Wade Avenue  
 Raleigh, NC 27605  
 Tel: 919-789-9977  
 Fax: 919-789-9591  
 License: C-2197

APPROVED: *Steve Miller*  
IFB06C15CEEB486...

DATE: 4/13/2017

SEAL

**DOCUMENT NOT CONSIDERED FINAL UNLESS ALL SIGNATURES COMPLETED**

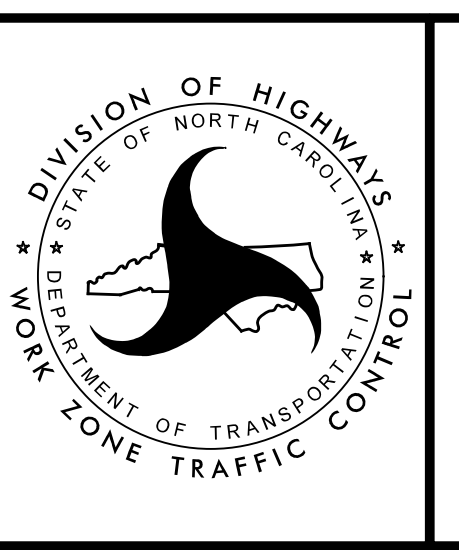

**SPECIAL SIGN DESIGN SP-1**

DEPARTMENT OF TRANSPORTATION  
 DIVISION OF HIGHWAYS  
 NORTH CAROLINA  
 WORK ZONE TRAFFIC CONTROL