


INSET A

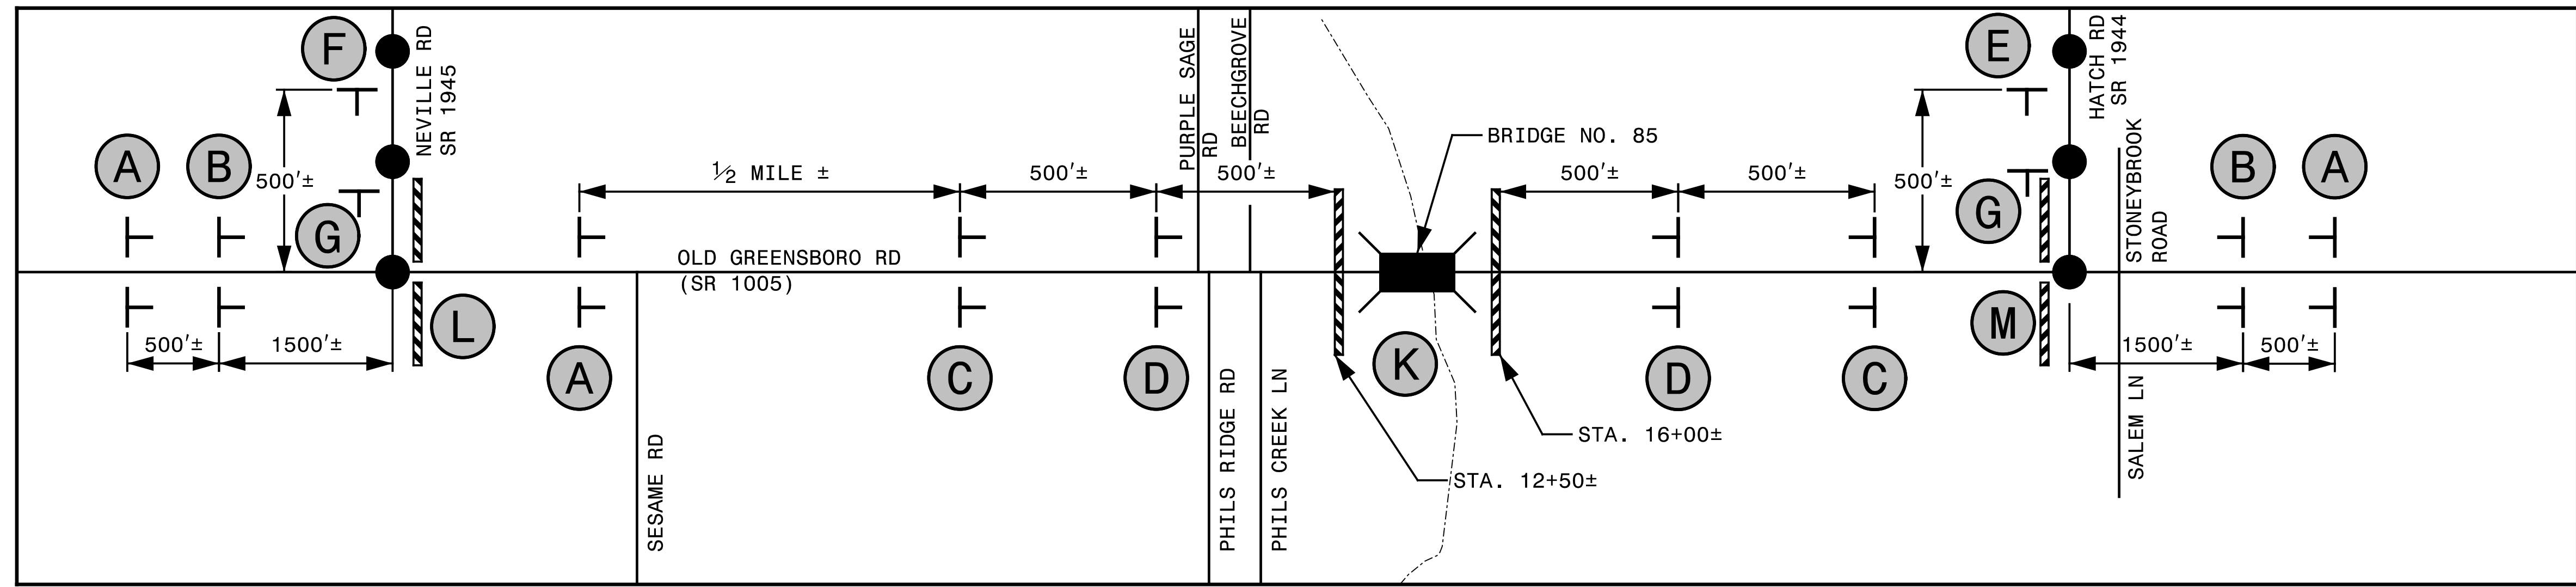

 W20-3 48" X 48"	 W20-2 48" X 48"	 W20-3 48" X 48"	 W20-3 48" X 48"	 W20-3 48" X 48"	 W20-3 48" X 48"	 M4-8 A 24" X 18"	 SP-2 42" X 24" M4-8 24" X 12" M6-1 21" X 15"
A	B	C	D	E	F	G	H
 SP-2 42" X 24" M4-8 24" X 12" M6-1 21" X 15"	 W3-3 48" X 48" SP-1 42" X 18"	 R11-2 48" X 30"	K	 R11-3 60" X 30" M4-10L 48" X 18"	L	 R11-4 60" X 30" M4-10R 48" X 18"	M

I/19/2017 G:\Traffic\TR16.006.00 NCDOT 2016 Traffic LSA\TR16.006.07 (B-5348)\NWZTC plans\B-5348_TC_TMP-4.dgn smiller


SEPI
ENGINEERING & CONSTRUCTION

1025 Wade Avenue
Raleigh, NC 27605
Tel: 919-789-9977
Fax: 919-789-9591
License: C-2197

APPROVED: *Steve Miller*
DATE: 4/13/2017

SEAL

**DOCUMENT NOT CONSIDERED FINAL
UNLESS ALL SIGNATURES COMPLETED**

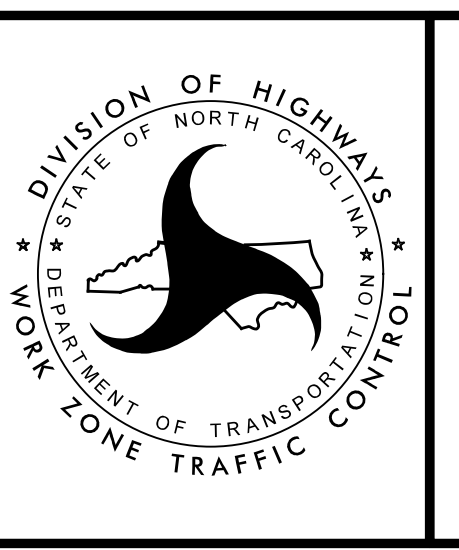

ROAD CLOSURE

SEAL

SEAL

SEAL