00 3

STATE OF NORTH CAROLINA DEPARTMENT OF TRANSPORTATION

SIGNING PLAN ORANGE COUNTY

LOCATION: BRIDGE NO. 85 OVER PHILS CREEK ON SR 1005 (OLD GREENSBORO RD)

PROJECT REFERENCE NO. SIGN-1 B-5348 Ayman Algudwah DATE: 4/12/2017 SEAL

> **DOCUMENT NOT CONSIDERED FINAL UNLESS ALL SIGNATURES COMPLETED**

GENERAL NOTES

- . SIGNS FURNISHED BY CONTRACTOR
- . ALL TYPE 'D' SIGNS SHALL BE MOUNTED ON TWO U-CHANNEL POSTS UNLESS OTHERWISE INDICATED ON THE PLANS.
- . IF REMOVAL OR RELOCATION OF SIGNS ON PRIVATE STREET (NON-STATE MAINTAINED) IS REQUIRED DUE TO CONSTRUCTION, THE CONTRACTOR SHALL INFORM THE ENGINEER. THE WORK WILL BE COMPLETED BY OTHERS.
- . ALL EXISTING SIGNS ON "U" CHANNEL POST WITHIN THE PROJECT LIMITS SHALL BE REMOVED AND DISPOSED OF UNLESS OTHERWISE NOTED ON PLANS.
- . WHEN EXISTING SIGNS ARE REMOVED AND INSTALLED ON NEW SUPPORTS, THE RE-ERECTION SHALL IMMEDIATELY FOLLOW THE REMOVAL.
- . SEE ROADWAY PLANS FOR GUARD/GUIDE RAIL DETAILS.

		SUMMARY OF QUANTITIES		
ITEM NO.		ITEM DESCRIPTION	QUANTITY	UNIT
DESC. NO.	SECT. NO.	TILW DESCRIPTION		
4025000000	901	CONTRACTOR FURNISHED, TYPE D SIGN	12	S.F.
4072000000	903	SUPPORTS, 3 LB STEEL U-CHANNEL	61	L.F.
4096000000	904	SIGN ERECTION, TYPE D	2	EA.

ROADWAY STANDARD DRAWING

THE FOLLOWING ROADWAY STANDARDS AS APPEAR IN "ROADWAY STANDARD DRAWINGS" -PROJECT SERVICES UNIT - N.C. DEPARTMENT OF TRANSPORTATION - RALEIGH, N.C., DATED JANUARY 2012 ARE APPLICABLE TO THIS PROJECT AND BY REFERENCE HEREBY ARE CONSIDERED A PART OF THESE PLANS:

STD. NO. <u>TITLE</u>


904.10 ORIENTATION OF GROUND MOUNTED SIGNS


MOUNTING OF TYPE 'D', 'E' AND 'F' SIGNS ON 'U' CHANNEL POSTS 904.50

PLAN PREPARED BY: N.C.D.O.T. SIGNING AND DELINEATION UNIT

AYMAN ALQUDWAH, P.E. STATE SIGNING & DELINEATION ENGINEER

STACEY W. JOHNS SIGNING & DELINEATION PROJECT DESIGN ENGINEER

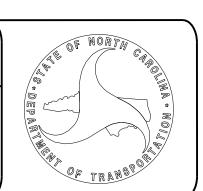

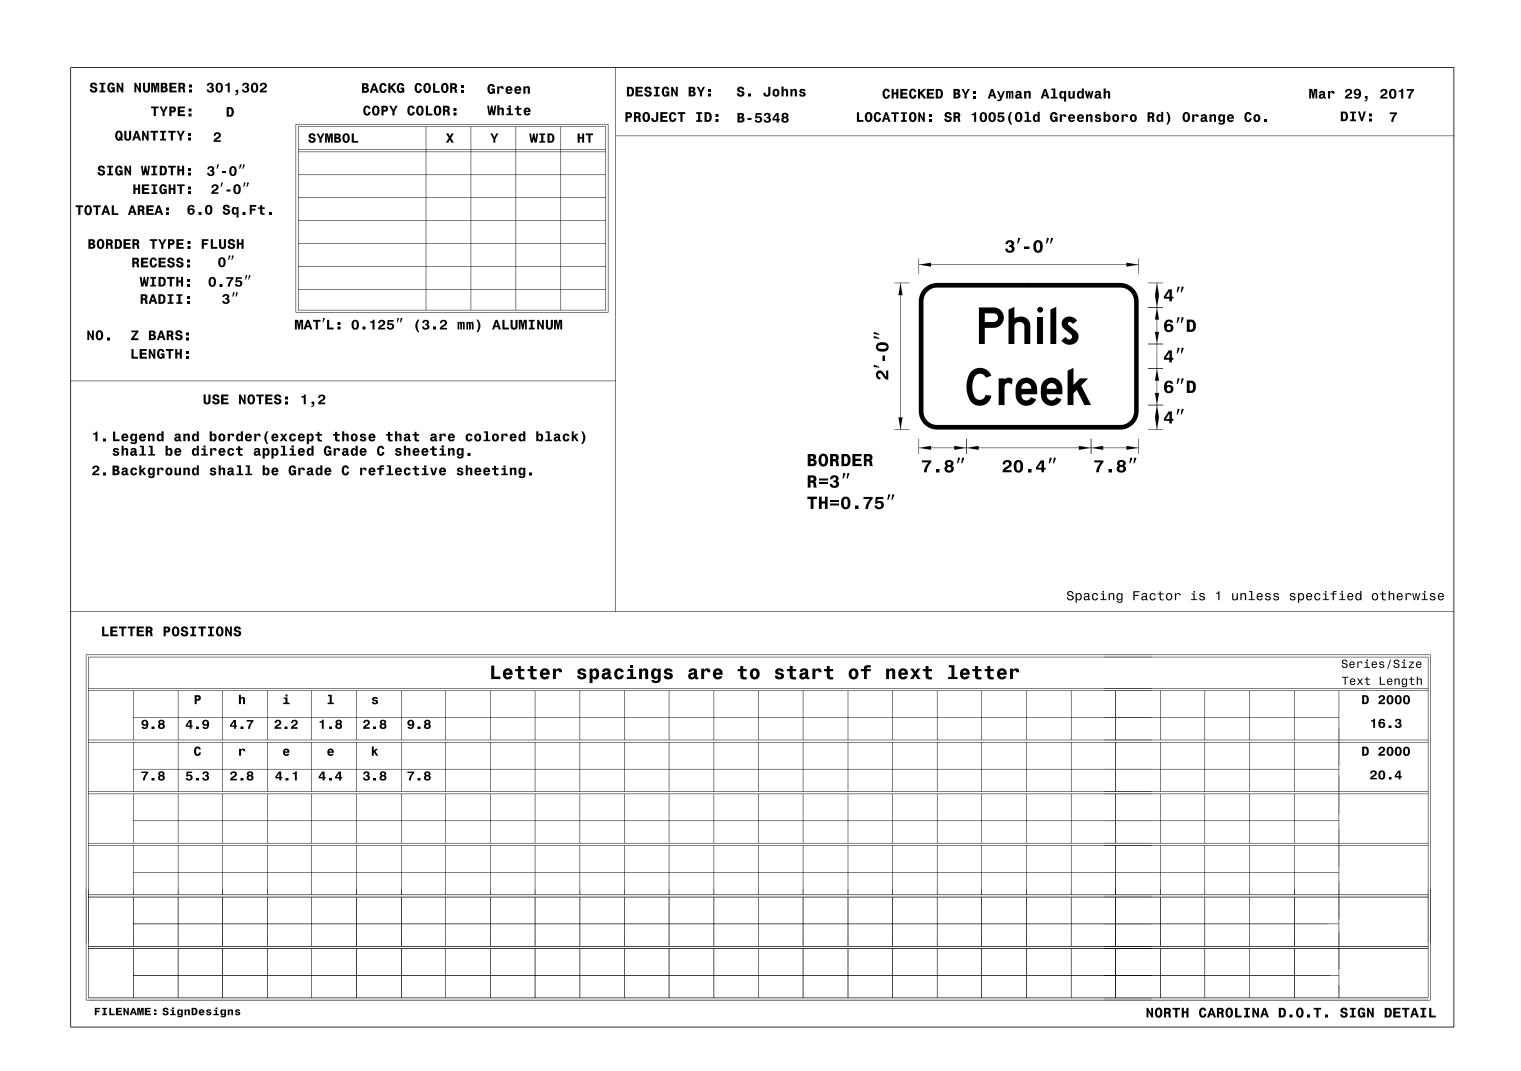

INDEX

SHEET NO. DESCRIPTION TITLE SHEET, SIGN DESIGN, SIGN-1 E-SIGN, & NOTES, SIGN-2 SIGN DETAIL SHEET